


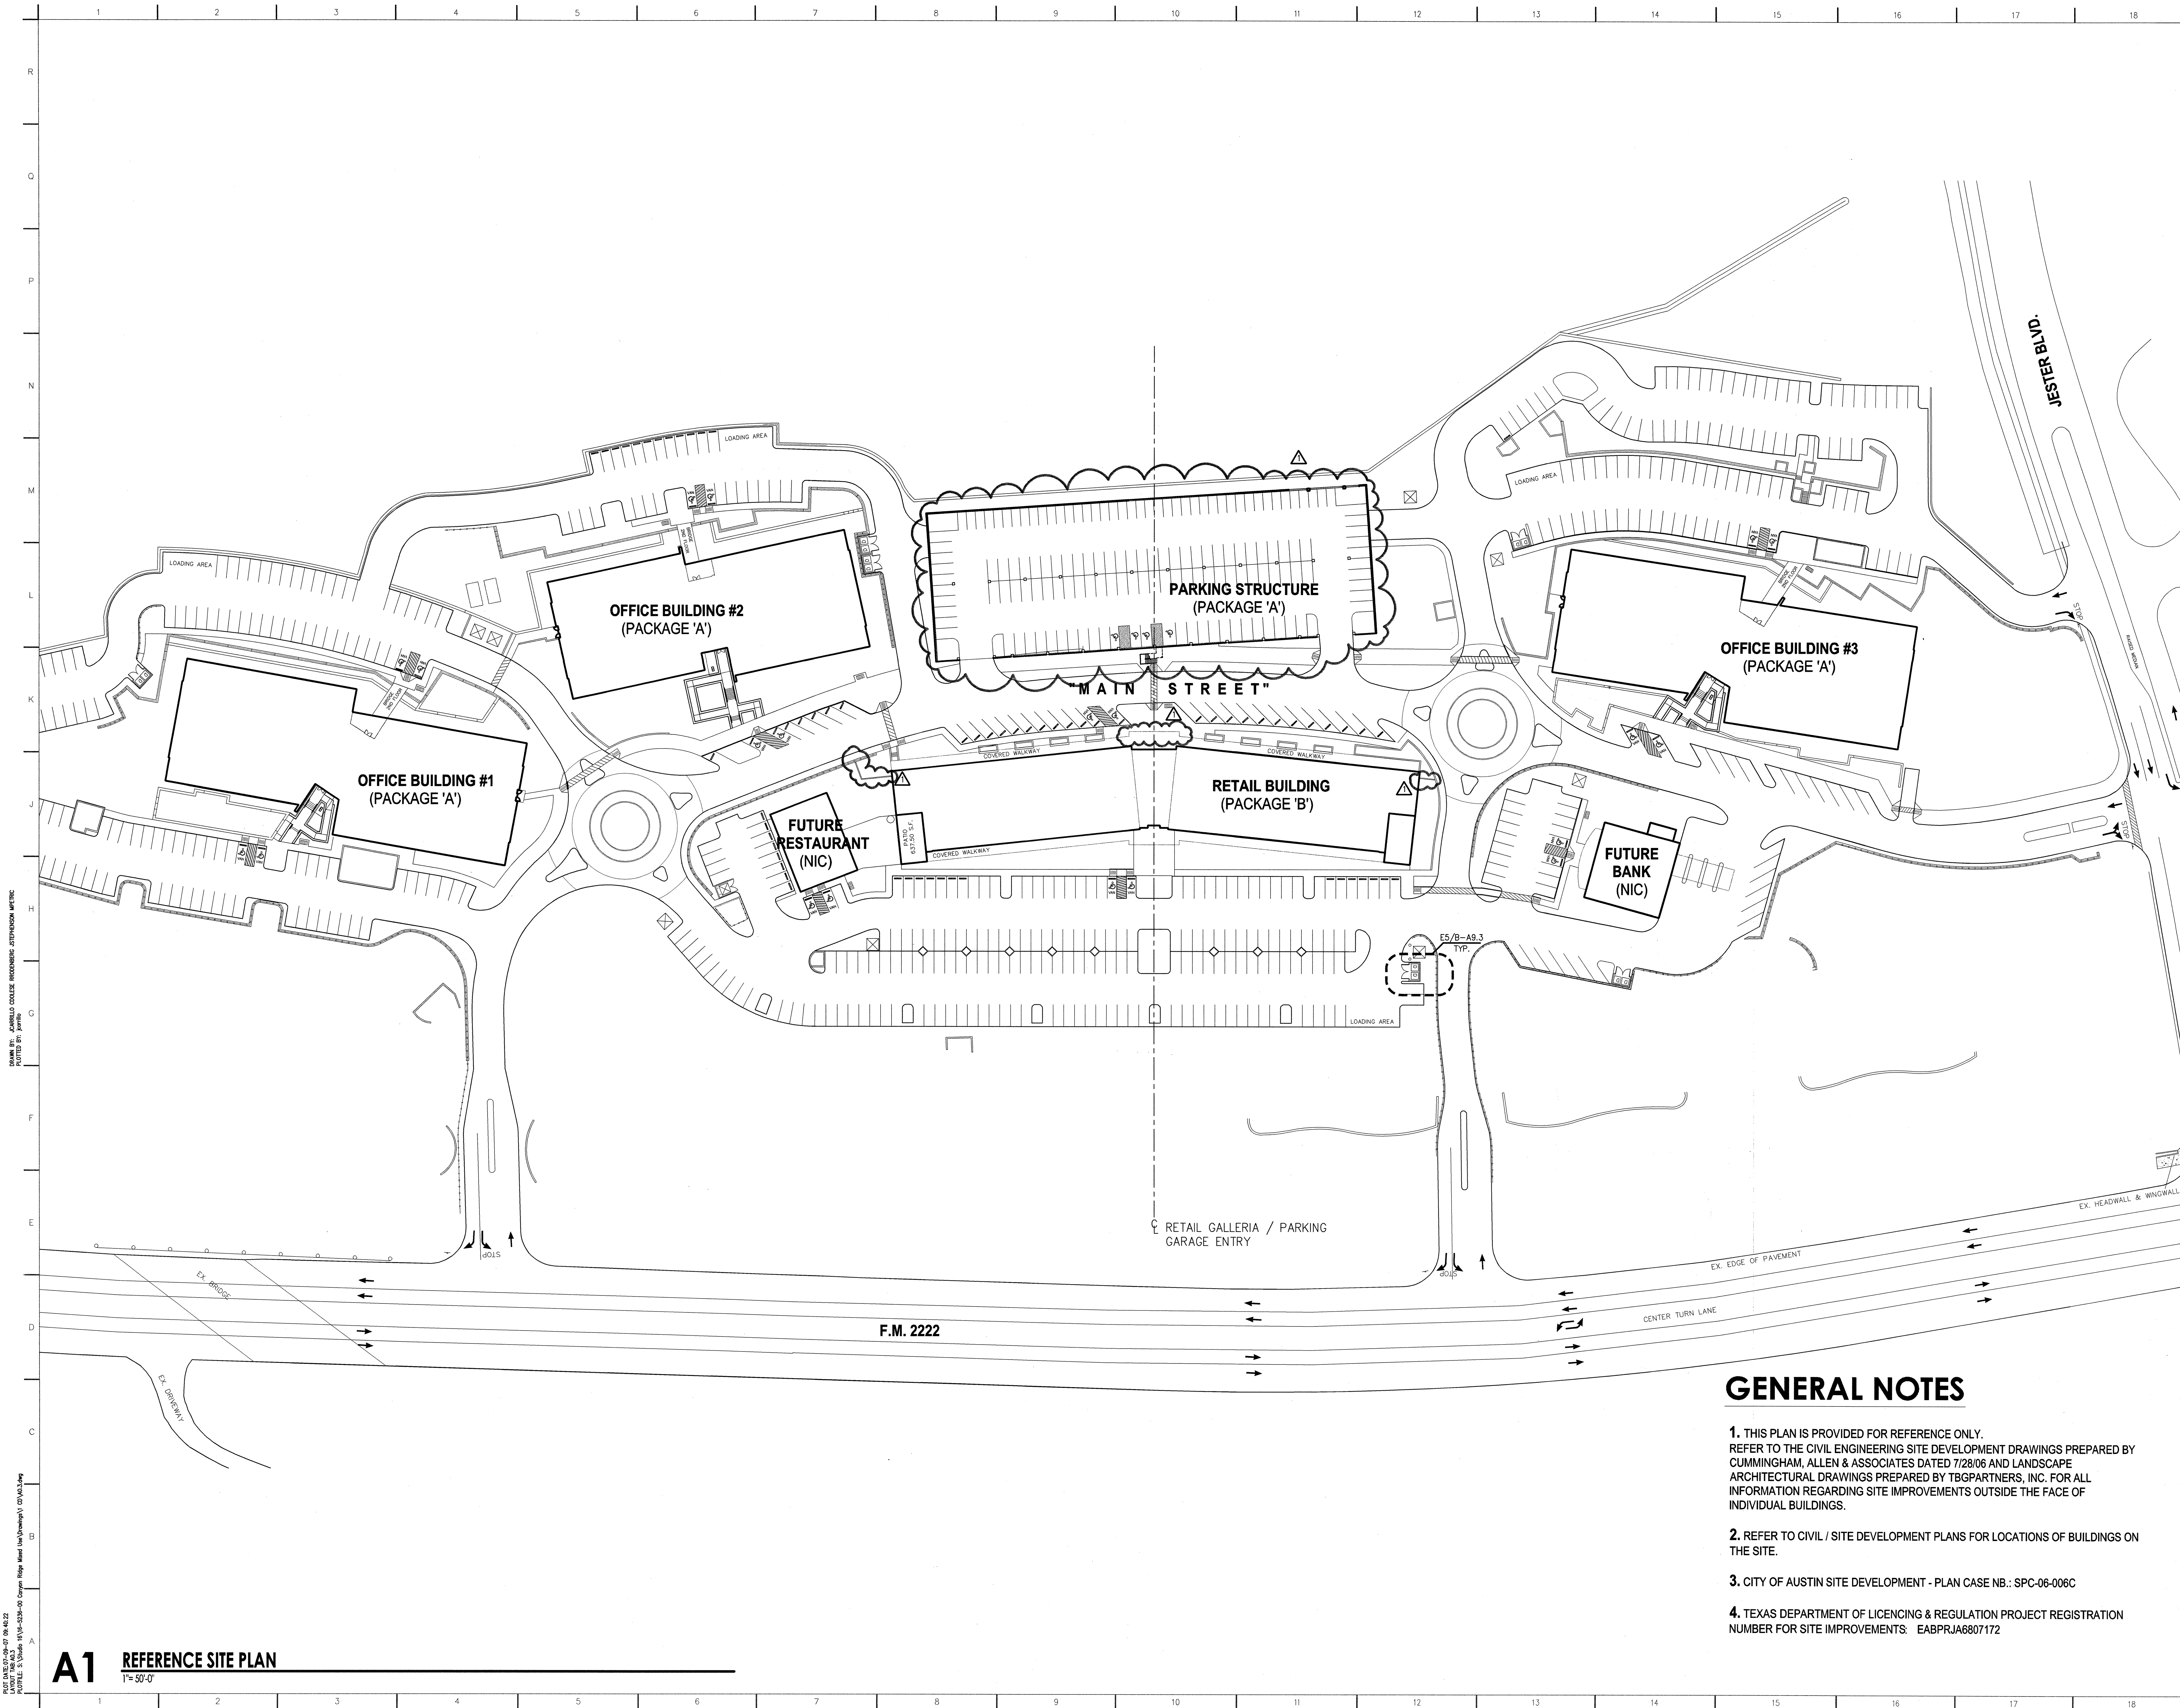

A1 REFERENCE SITE PLAN

1"=50'-0"

GENERAL NOTES

1. THIS PLAN IS PROVIDED FOR REFERENCE ONLY. REFER TO THE CIVIL ENGINEERING SITE DEVELOPMENT DRAWINGS PREPARED BY CUMMINGHAM, ALLEN & ASSOCIATES DATED 7/28/06 AND LANDSCAPE ARCHITECTURAL DRAWINGS PREPARED BY TBG PARTNERS, INC. FOR ALL INFORMATION REGARDING SITE IMPROVEMENTS OUTSIDE THE FACE OF INDIVIDUAL BUILDINGS.
2. REFER TO CIVIL / SITE DEVELOPMENT PLANS FOR LOCATIONS OF BUILDINGS ON THE SITE.
3. CITY OF AUSTIN SITE DEVELOPMENT - PLAN CASE NO.: SPC-06-006C
4. TEXAS DEPARTMENT OF LICENCING & REGULATION PROJECT REGISTRATION NUMBER FOR SITE IMPROVEMENTS: EABPRJA6807172

SUSMAN TISDALE GAYLE
ARCHITECTURE - PLANNING - INTERIORS
AUSTIN - NASHVILLE




TEL 512.899.3500
FAX 512.899.3501

4330 S. MOPAC EXPWY
SUITE ONE HUNDRED
AUSTIN TEXAS 78735
www.stgarch.com
© 2006 SUSMAN TISDALE GAYLE - ALL RIGHTS RESERVED



LADERA BEND

MIXED USE
DEVELOPMENT

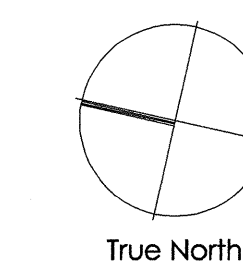

Project 16-5222-00
Drawn JPH/RR
Quality Control JPH/RR
Project Director JPH/RR

Issues
CONSTRUCTION 2/07/07
P.R. #3 7/11/07

REFERENCE
SITE PLAN

A0.03