





TEL 512.899.3500
FAX 512.899.3501

4330 S. MOPAC EXPWY
SUITE ONE HUNDRED
AUSTIN TEXAS 78735
www.stgarch.com
© 2008 SUSMAN TISDALE GAYLE - ALL RIGHTS RESERVED

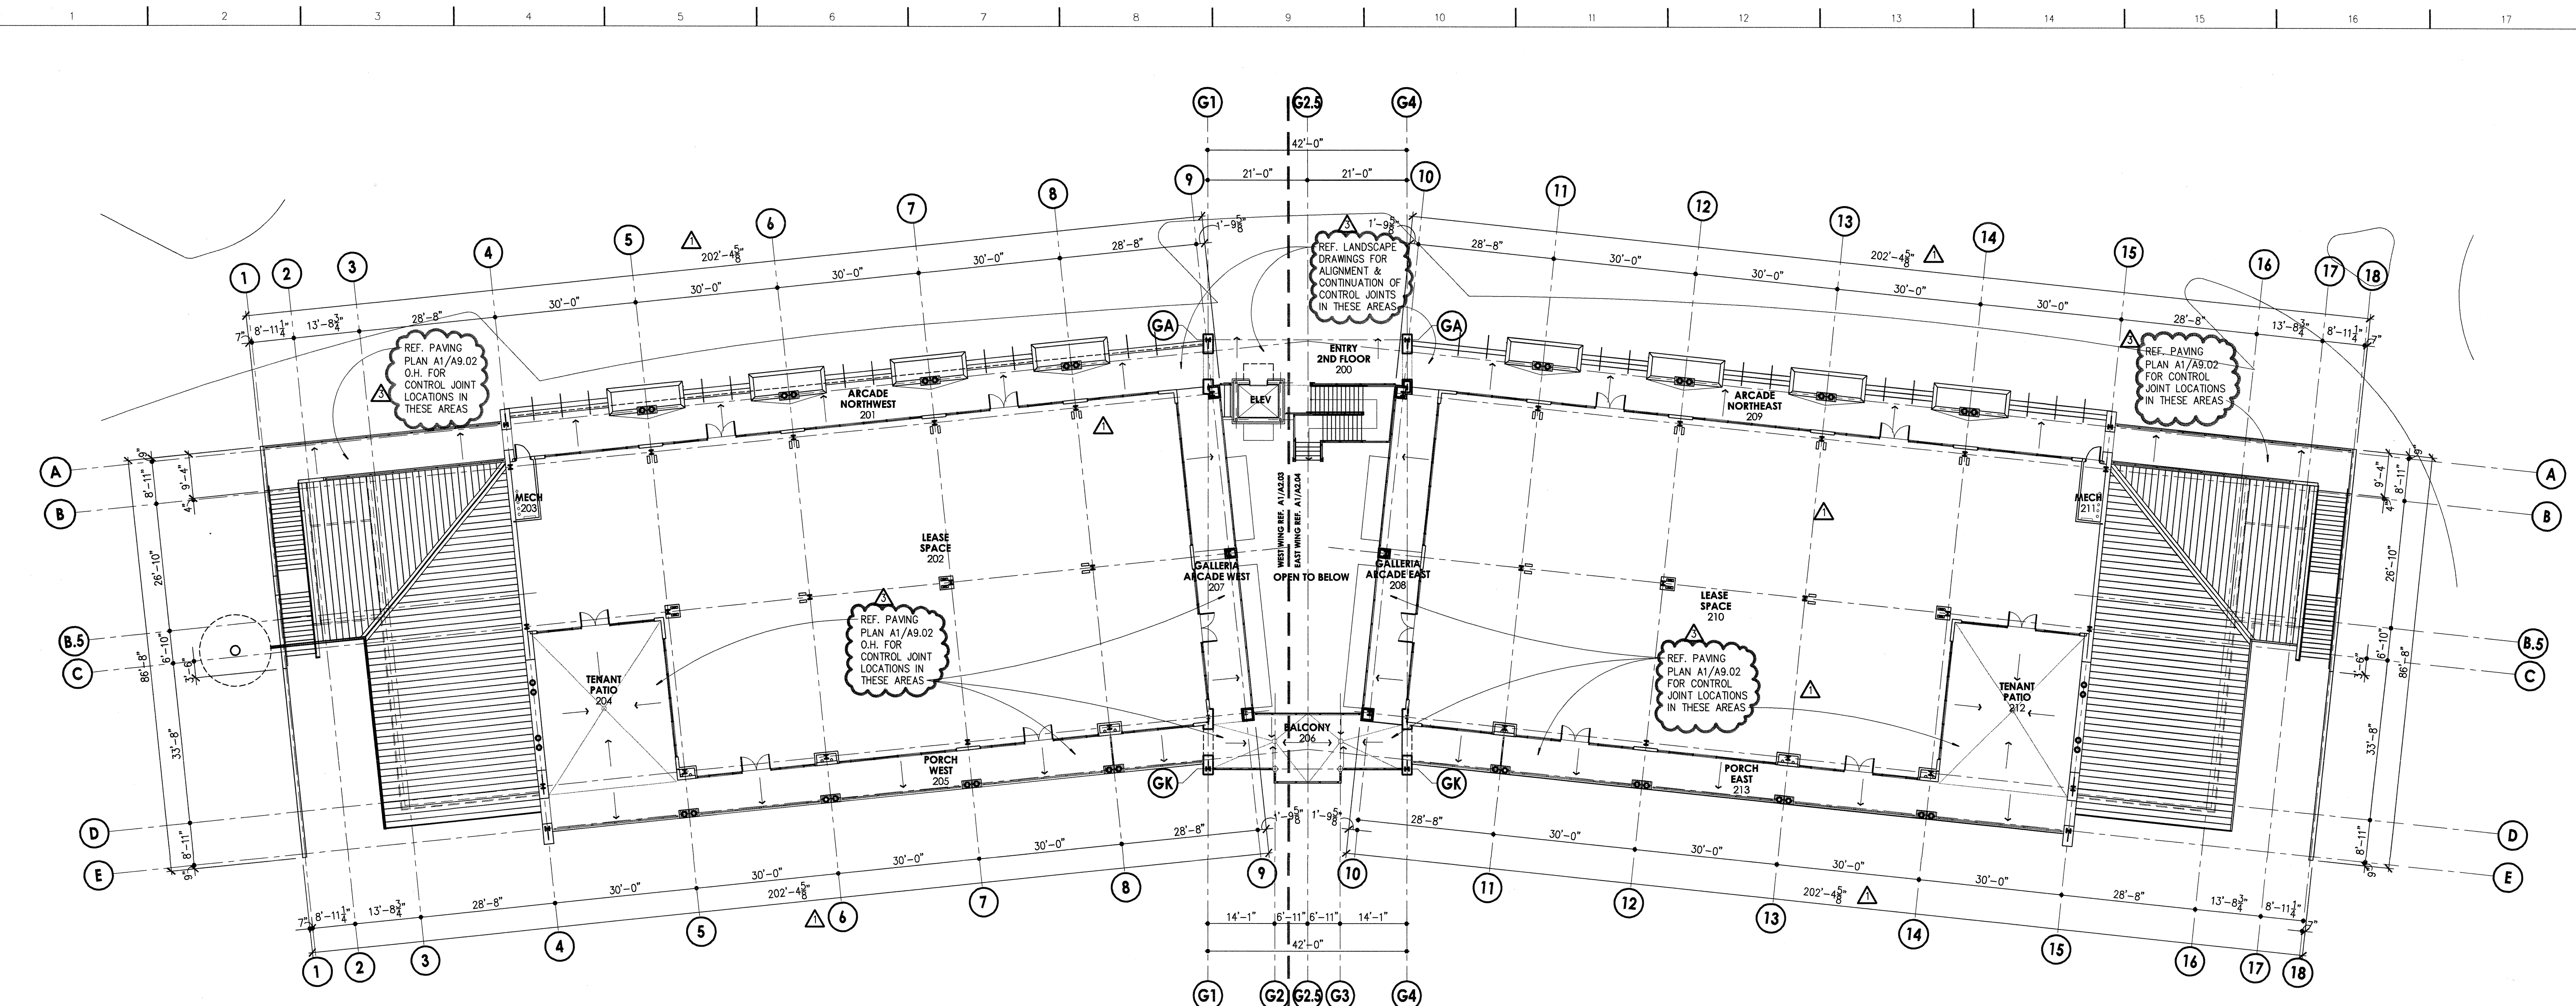

J1 SECOND FLOOR PLAN
1/16"=1'-0"

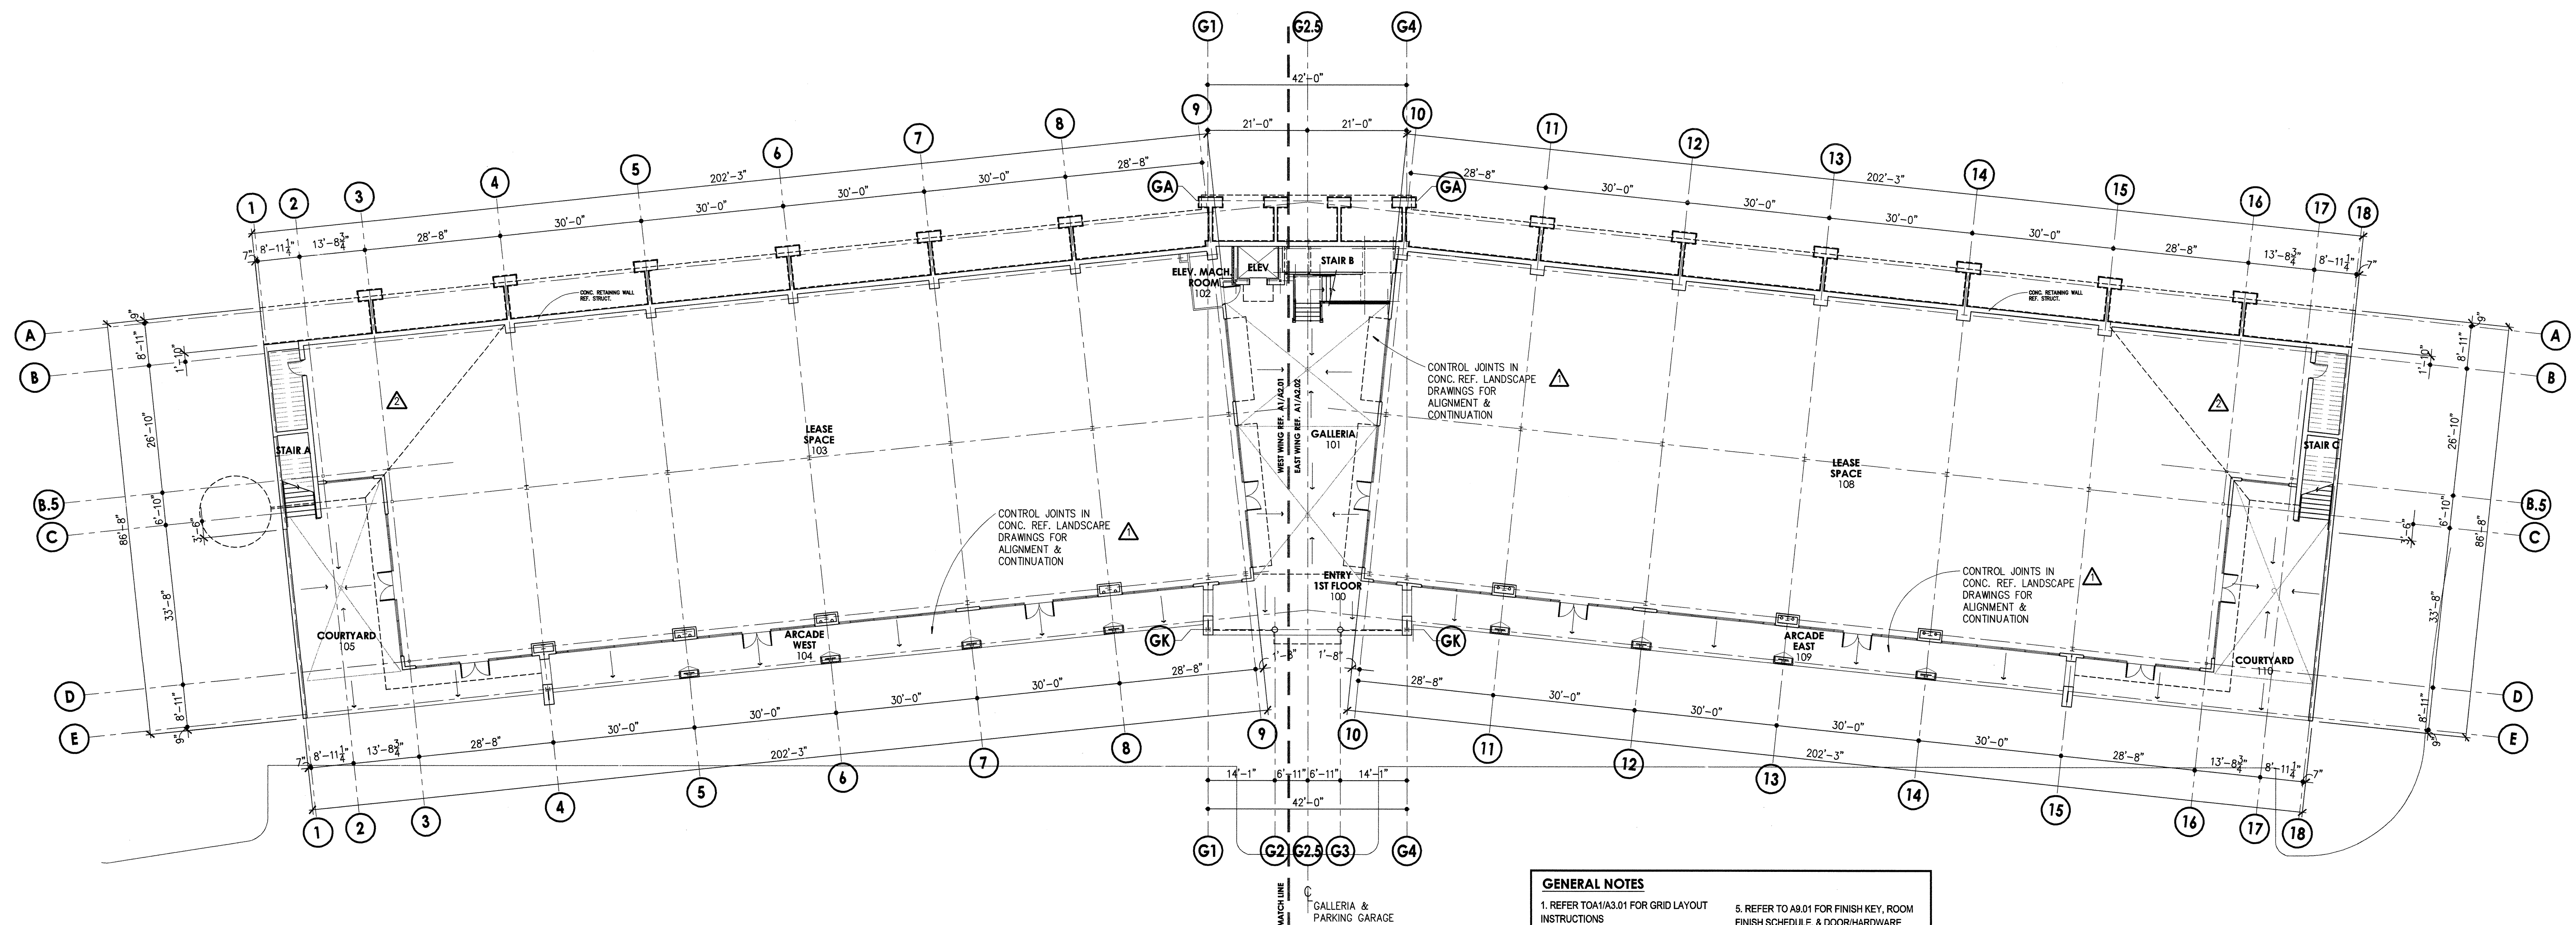


A1 FIRST FLOOR PLAN
1/16"=1'-0"

- GENERAL NOTES**
1. REFER TO A1/A3.01 FOR GRID LAYOUT INSTRUCTIONS
 2. REFER TO G12/A5.04 FOR PARTITION TYPES
 3. GALVANIZE ALL EXTERIOR STEEL FABRICATIONS U.O.N.
 4. MOUNT FIRE EXTINGUISHER CABINETS 36" A.F.F. TO BOTTOM OF CABINET
 5. REFER TO A8.01 FOR FINISH KEY, ROOM FINISH SCHEDULE, & DOOR/HARDWARE SCHEDULE
 6. REFER TO A8.01 FOR WINDOW, DOOR, & FRAME TYPES
 7. ALL CEMENT PLASTER TO RECEIVE CPL1. REFER TO FINISH KEY.

LADERA BEND

PACKAGE B
RETAIL BUILDING

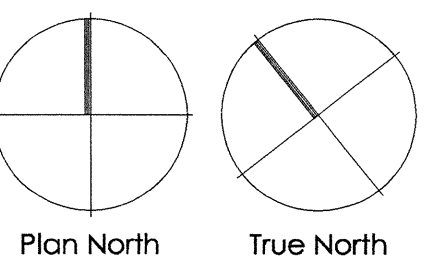

Project 16-5236-00
Drawn CD
Quality Control
Project Director

Issues	
CONSTRUCTION	02-07-07
P.P. # 1	04-23-07
P.R. # 3	07-11-07
P.R. # 9	3/6/08

COMPOSITE
FLOOR PLANS

A1.01