


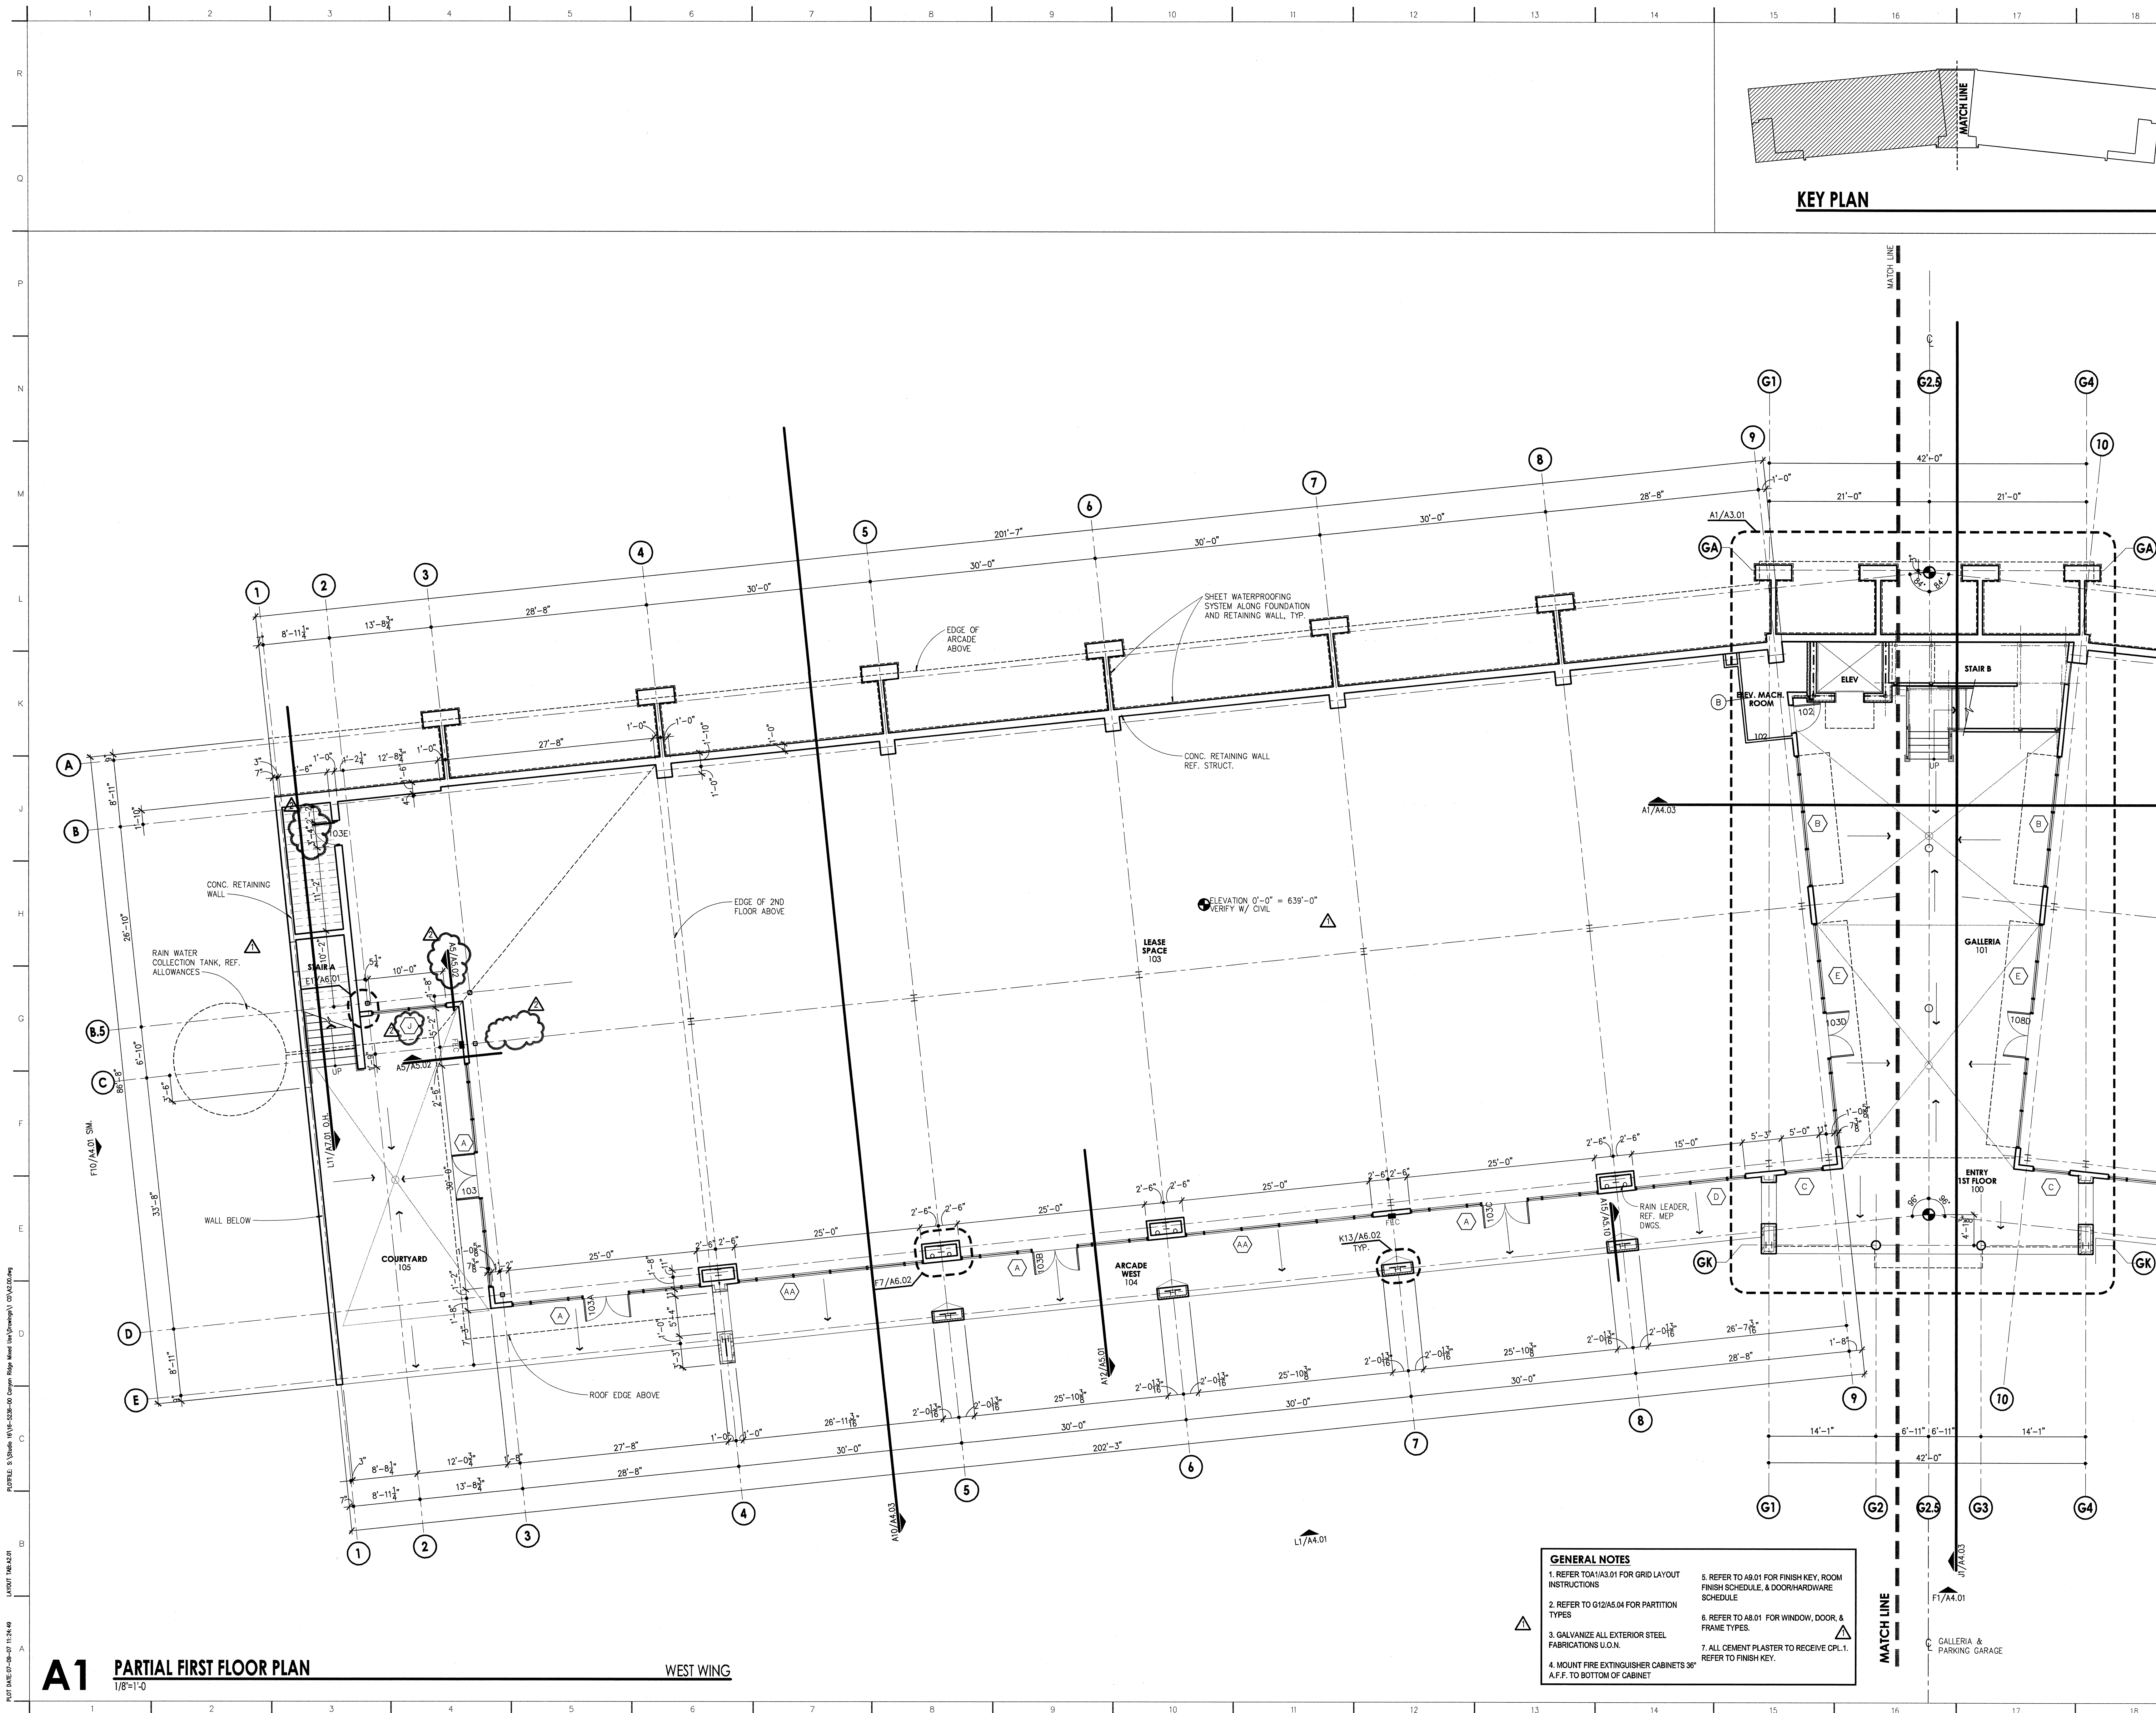

A1 PARTIAL FIRST FLOOR PLAN
1/8"=1'-0"

WEST WING


- GENERAL NOTES**
1. REFER TO A1/A3.01 FOR GRID LAYOUT INSTRUCTIONS
 2. REFER TO G12/A5.04 FOR PARTITION TYPES
 3. GALVANIZE ALL EXTERIOR STEEL FABRICATIONS U.O.N.
 4. MOUNT FIRE EXTINGUISHER CABINETS 30" A.F.F. TO BOTTOM OF CABINET
 5. REFER TO A8.01 FOR FINISH KEY, ROOM FINISH SCHEDULE, & DOOR/HARDWARE SCHEDULE
 6. REFER TO A8.01 FOR WINDOW, DOOR, & FRAME TYPES
 7. ALL CEMENT PLASTER TO RECEIVE CPL.1. REFER TO FINISH KEY.

SUSMAN TISDALE GAYLE
ARCHITECTURE • PLANNING • INTERIORS
AUSTIN • NASHVILLE




TEL 512.899.3500
FAX 512.899.3501

4330 S. MOPAC EXPWY
SUITE ONE HUNDRED
AUSTIN TEXAS 78735
www.stgarch.com

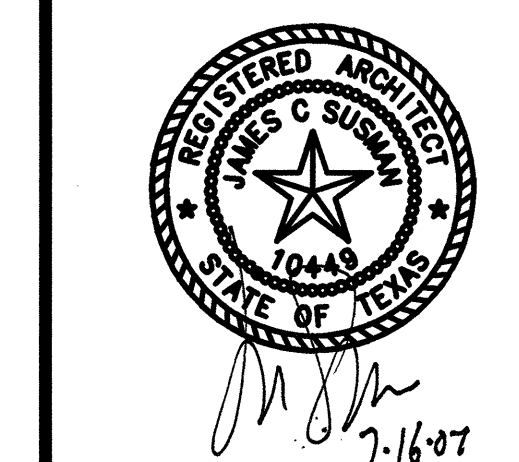

LADERA BEND

PACKAGE B
RETAIL BUILDING

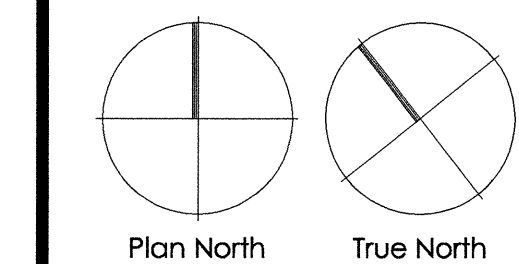

Project 16-5236-00
Drawn CD
Quality Control
Project Director

Issues
CONSTRUCTION 02-07-07
P.R. # 1 04-23-07
P.R. # 3 07-11-07

PARTIAL
FIRST FLOOR PLAN
WEST WING

A2.01