


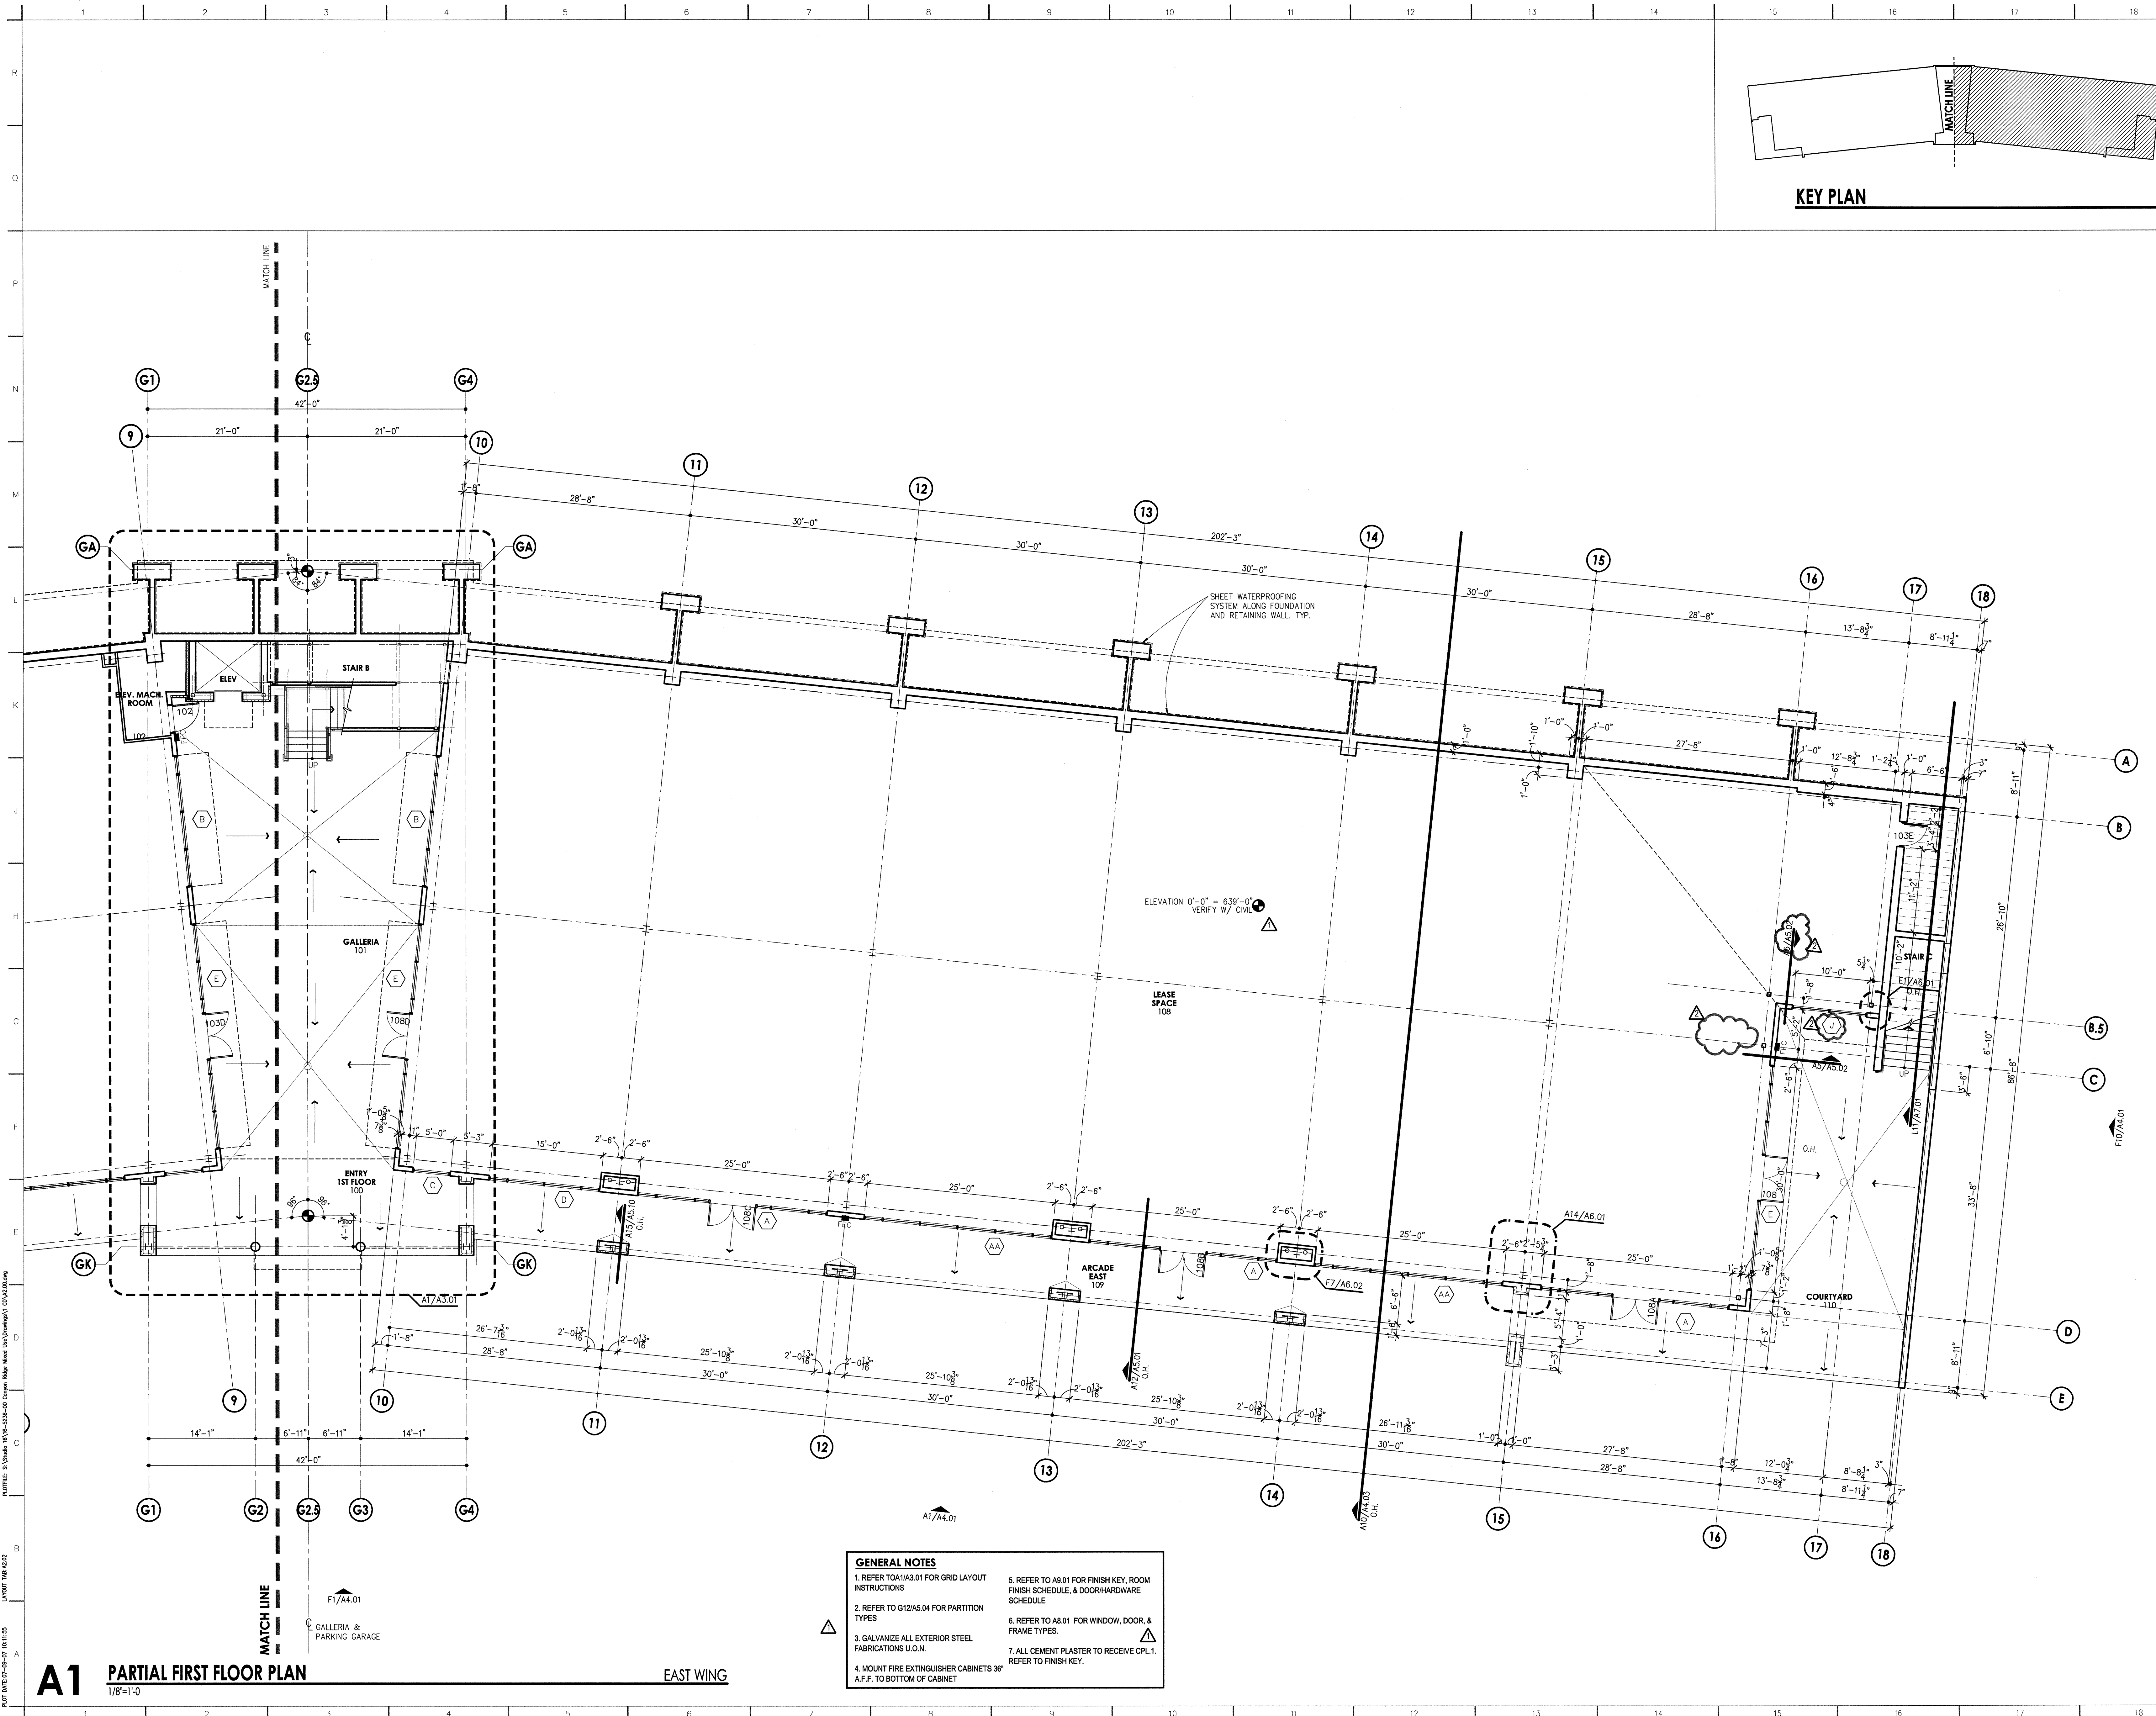

KEY PLAN

SUSMAN TISDALE GAYLE
ARCHITECTURE - PLANNING - INTERIORS
AUSTIN - NASHVILLE




TEL 512.899.3500
FAX 512.899.3501

4330 S. MOPAC EXPWY
SUITE ONE HUNDRED
AUSTIN TEXAS 78735
www.stgarch.com
© 2006 SUSMAN TISDALE GAYLE. ALL RIGHTS RESERVED



LADERA BEND

PACKAGE B
RETAIL BUILDING

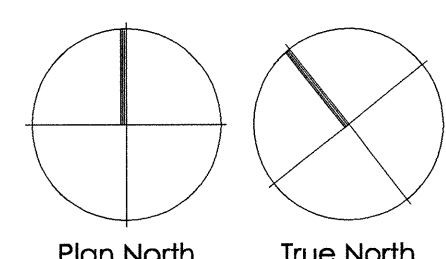

Project 16-5234-00
Drawn CD
Quality Control
Project Director

Issues	
CONSTRUCTION	02-07-07
P.R. # 1	04-23-07
P.R. # 3	07-11-07

PARTIAL
FIRST FLOOR PLAN
EAST WING

A2.02

A1 PARTIAL FIRST FLOOR PLAN
1/8"=1'-0"

EAST WING

- GENERAL NOTES**
1. REFER TO A1/A3.01 FOR GRID LAYOUT INSTRUCTIONS
 2. REFER TO G12/A5.04 FOR PARTITION TYPES
 3. GALVANIZE ALL EXTERIOR STEEL FABRICATIONS U.D.N.
 4. MOUNT FIRE EXTINGUISHER CABINETS 36" A.F.F. TO BOTTOM OF CABINET
 5. REFER TO A8.01 FOR FINISH KEY, ROOM FINISH SCHEDULE, & DOOR/HARDWARE SCHEDULE
 6. REFER TO A8.01 FOR WINDOW, DOOR, & FRAME TYPES
 7. ALL CEMENT PLASTER TO RECEIVE CPL.1. REFER TO FINISH KEY.