



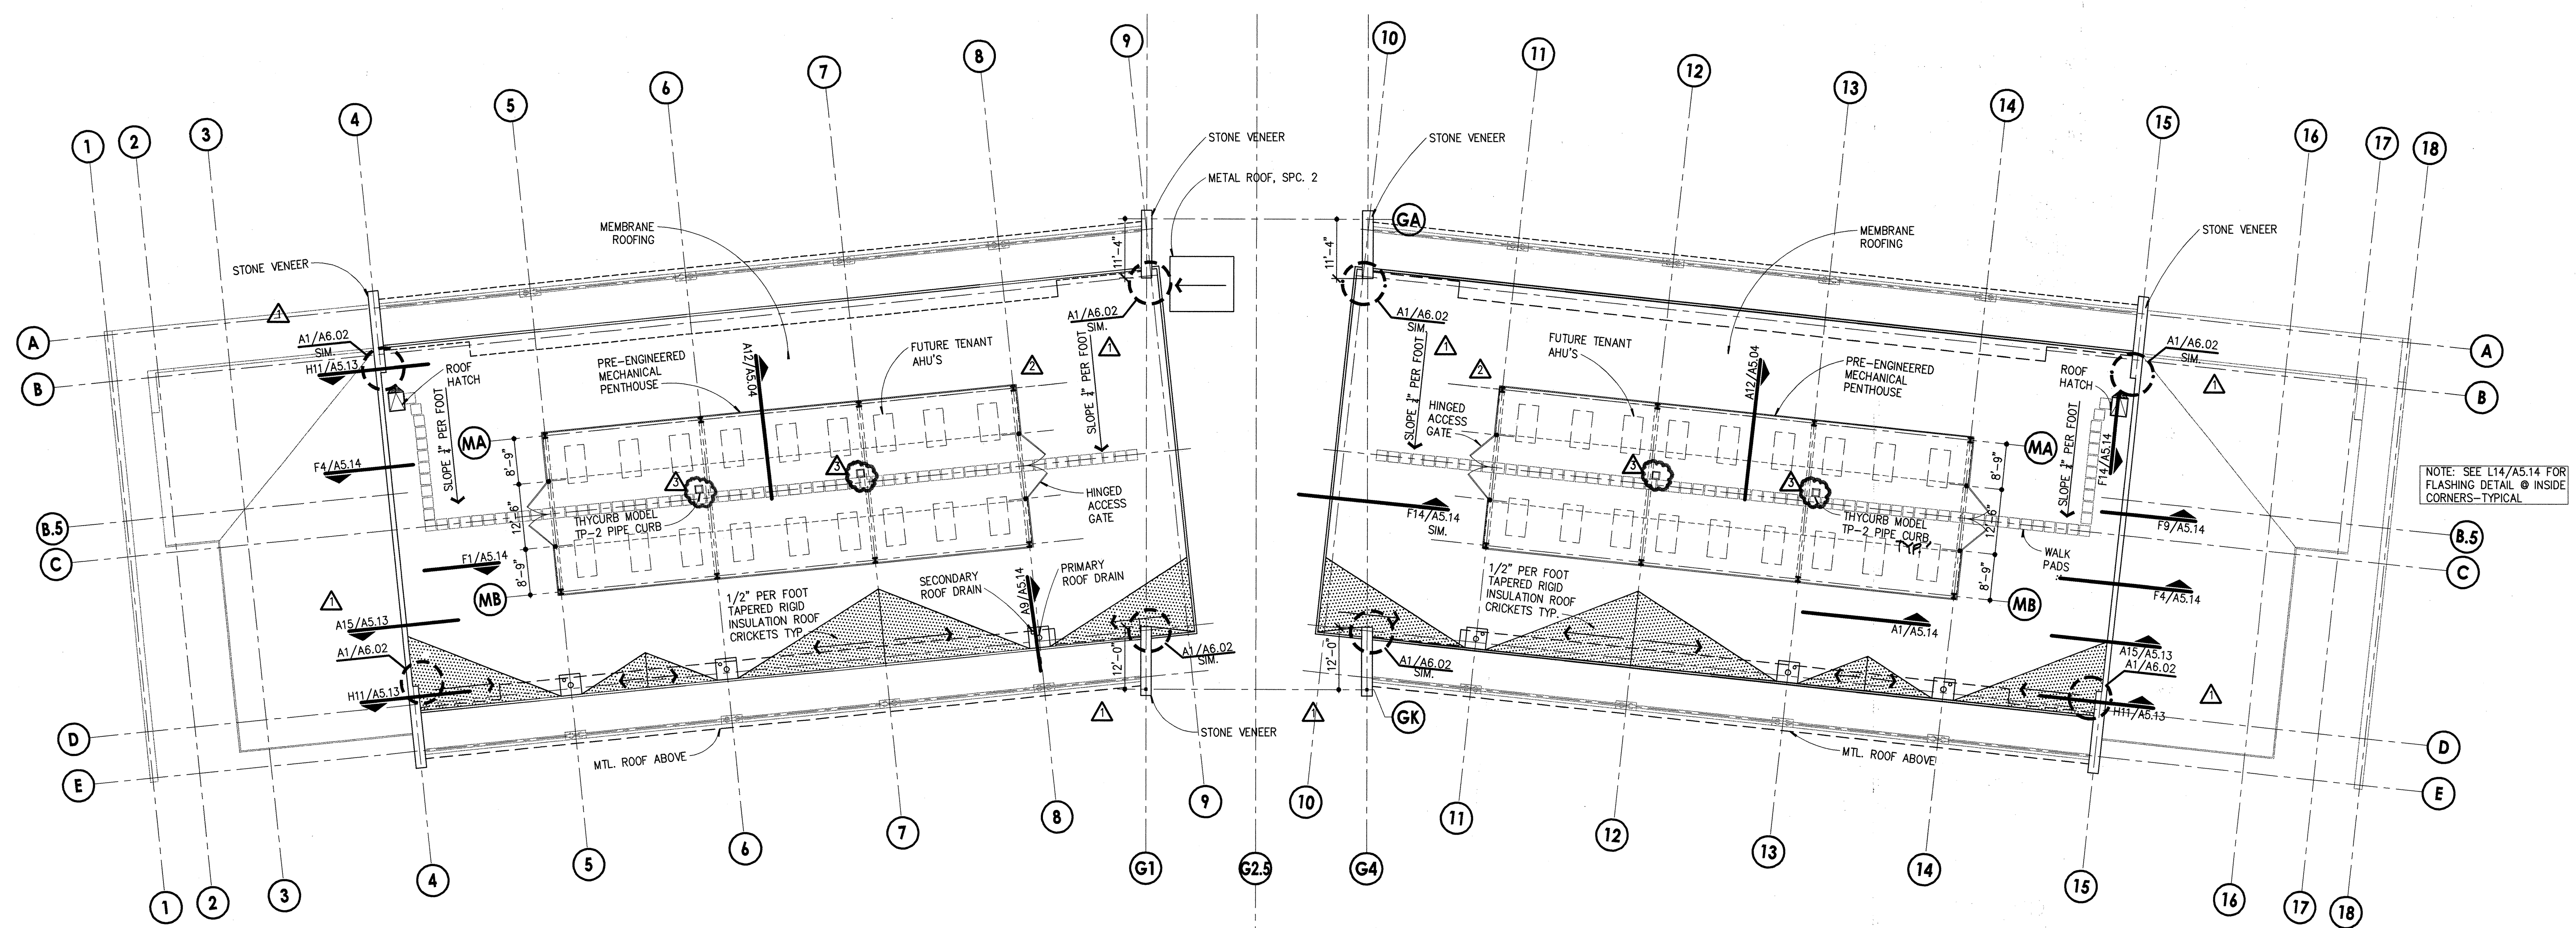


TEL 512.899.3500
FAX 512.899.3501

4330 S. MOPAC EXPWY
SUITE ONE HUNDRED
AUSTIN TEXAS 78735
www.stgarch.com

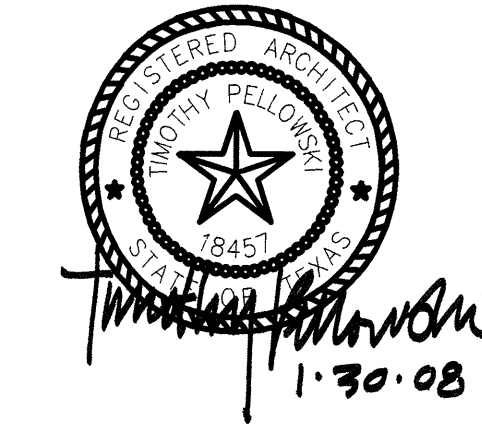

H1 LOWER ROOF PLAN
1/16"=1'-0"

C OF GALLERIA TO
ALIGN W/ E OF
PARKING STRUCTURE

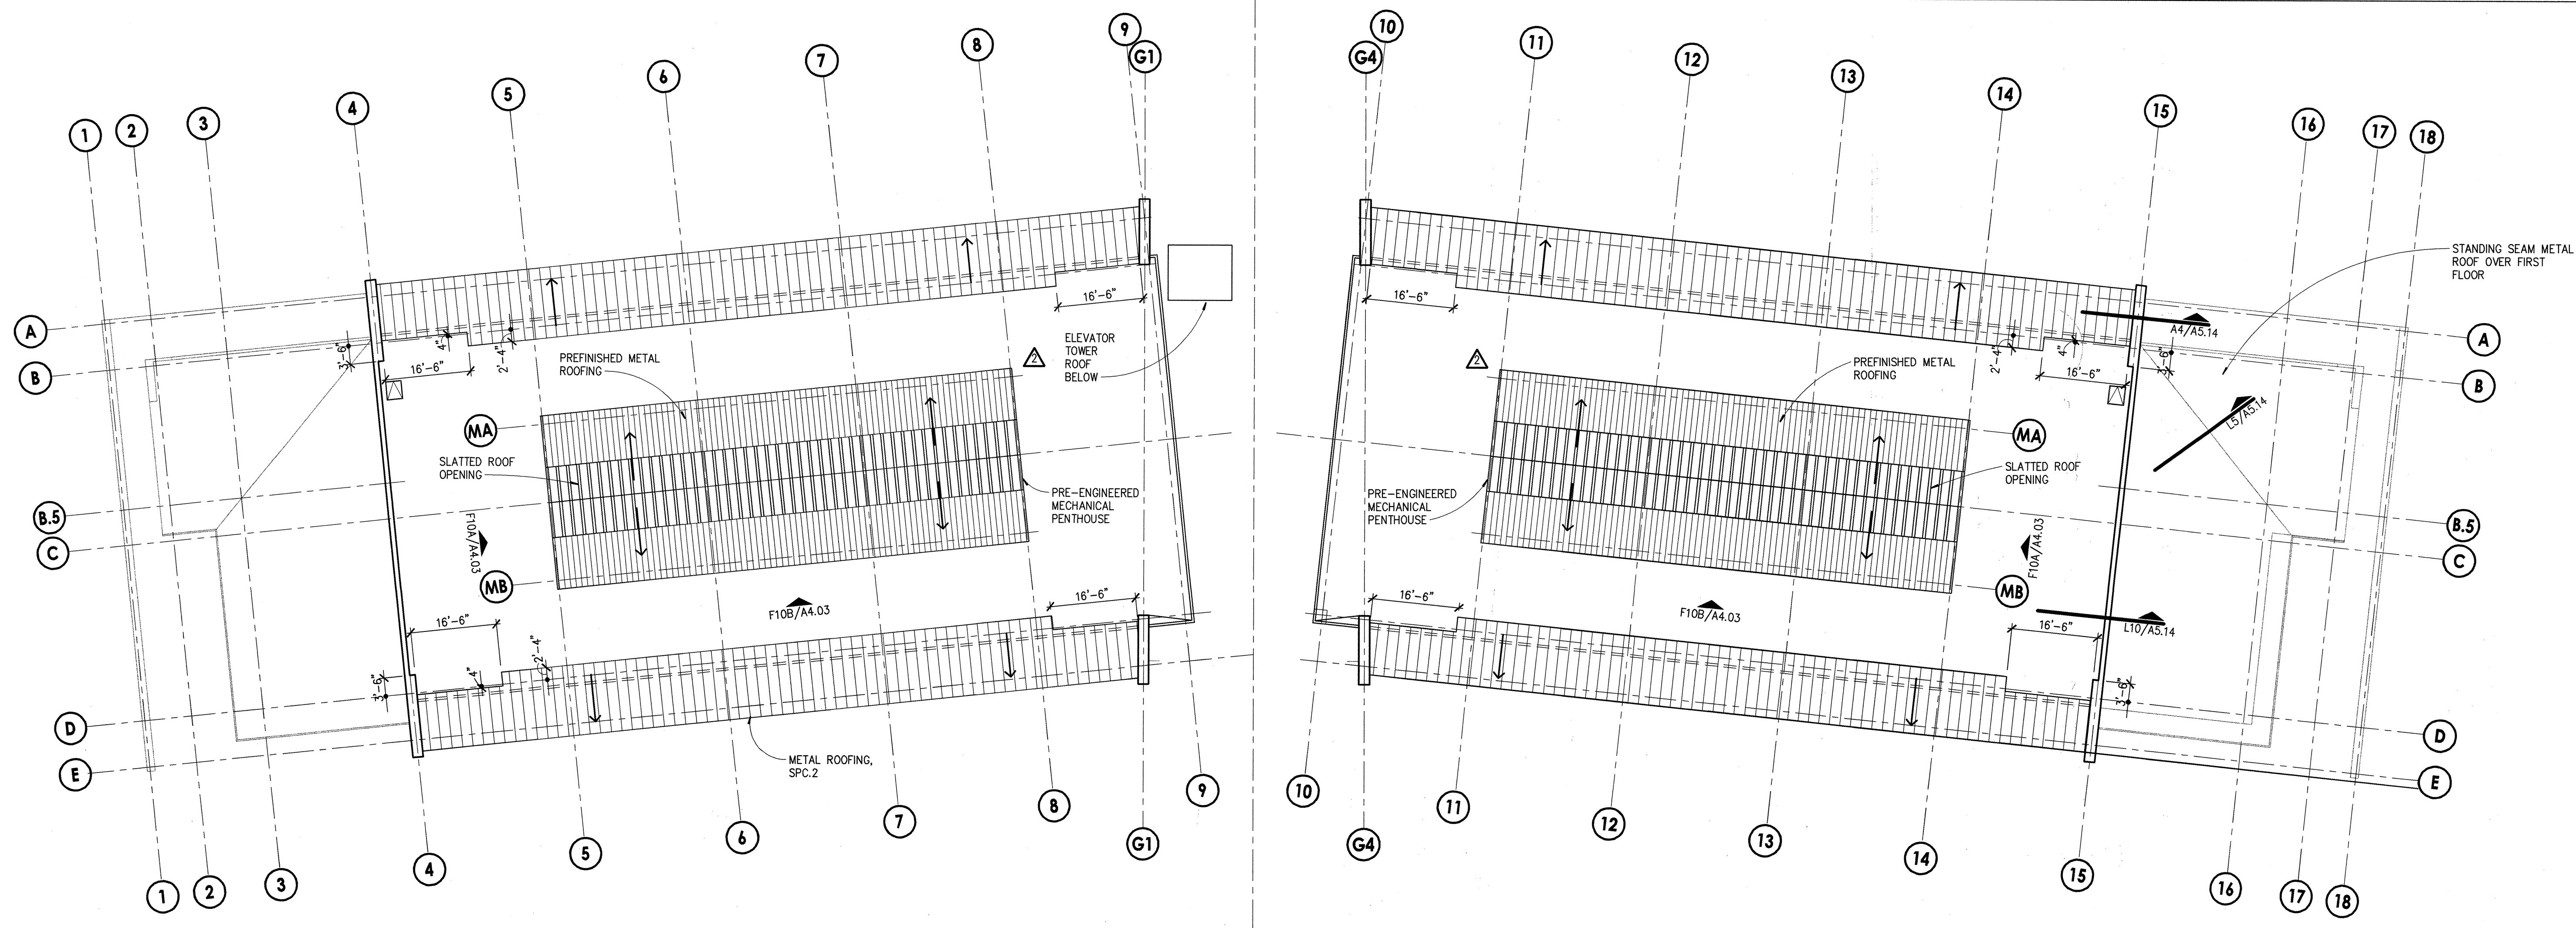


A1 UPPER ROOF PLAN
1/16"=1'-0"

C OF GALLERIA TO
ALIGN W/ E OF
PARKING STRUCTURE

LADERA BEND

PACKAGE B
RETAIL BUILDING

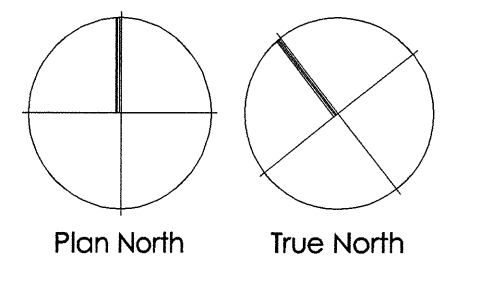

Project 16-5236-00
Drawn CD
Quality Control
Project Director

Issues	
CONSTRUCTION	02-07-07
P.R. #1	04-23-07
P.R. #7	1/29/08
P.R. #8	1/30/08

ROOF PLAN

A2.05