





TEL 512.899.3500
FAX 512.899.3501

4330 S. MOPAC EXPWY
SUITE ONE HUNDRED
AUSTIN TEXAS 78735
www.sigarch.com

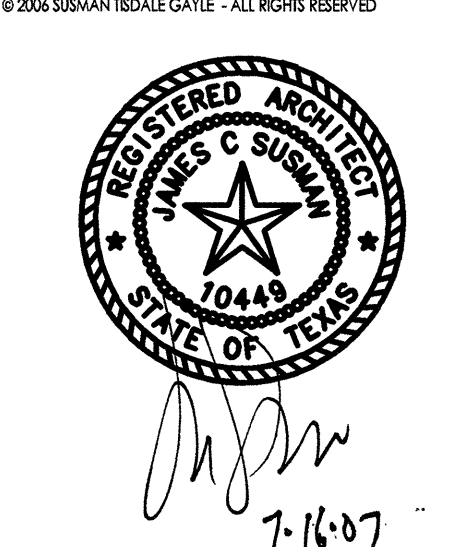

LADERA BEND

PACKAGE B
RETAIL BUILDING

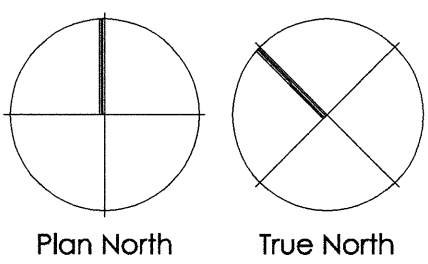


Project 16-5236-00
Drawn CD
Quality Control
Project Director

Issues
CONSTRUCTION 02-07-07
P.R. # 3 07-11-07

REFLECTED
CEILING PLANS

A2.06

A1 SECOND FLOOR REFLECTED CEILING PLAN
1/16"=1'-0"

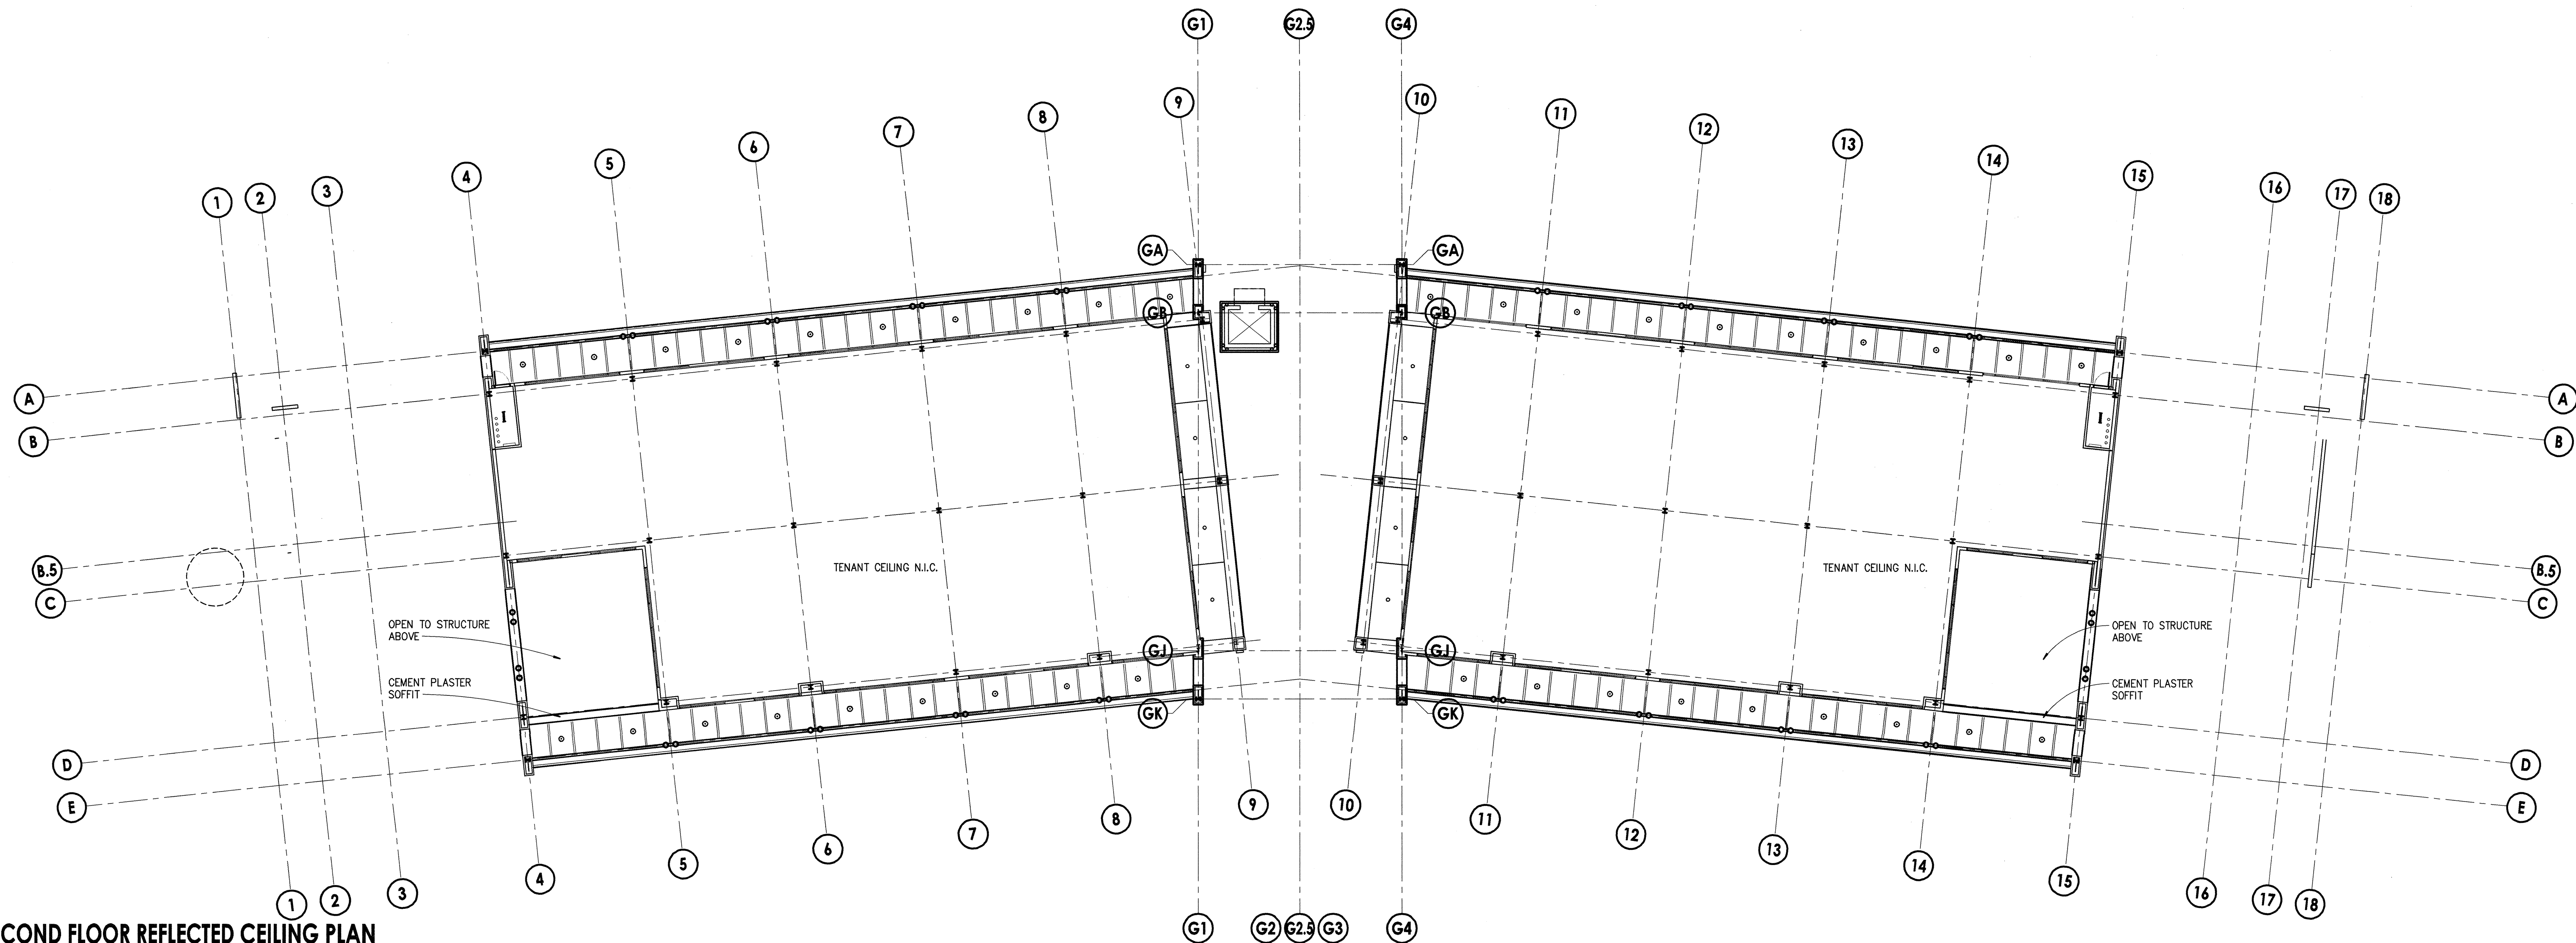

A1 FIRST FLOOR REFLECTED CEILING PLAN
1/16"=1'-0"

