



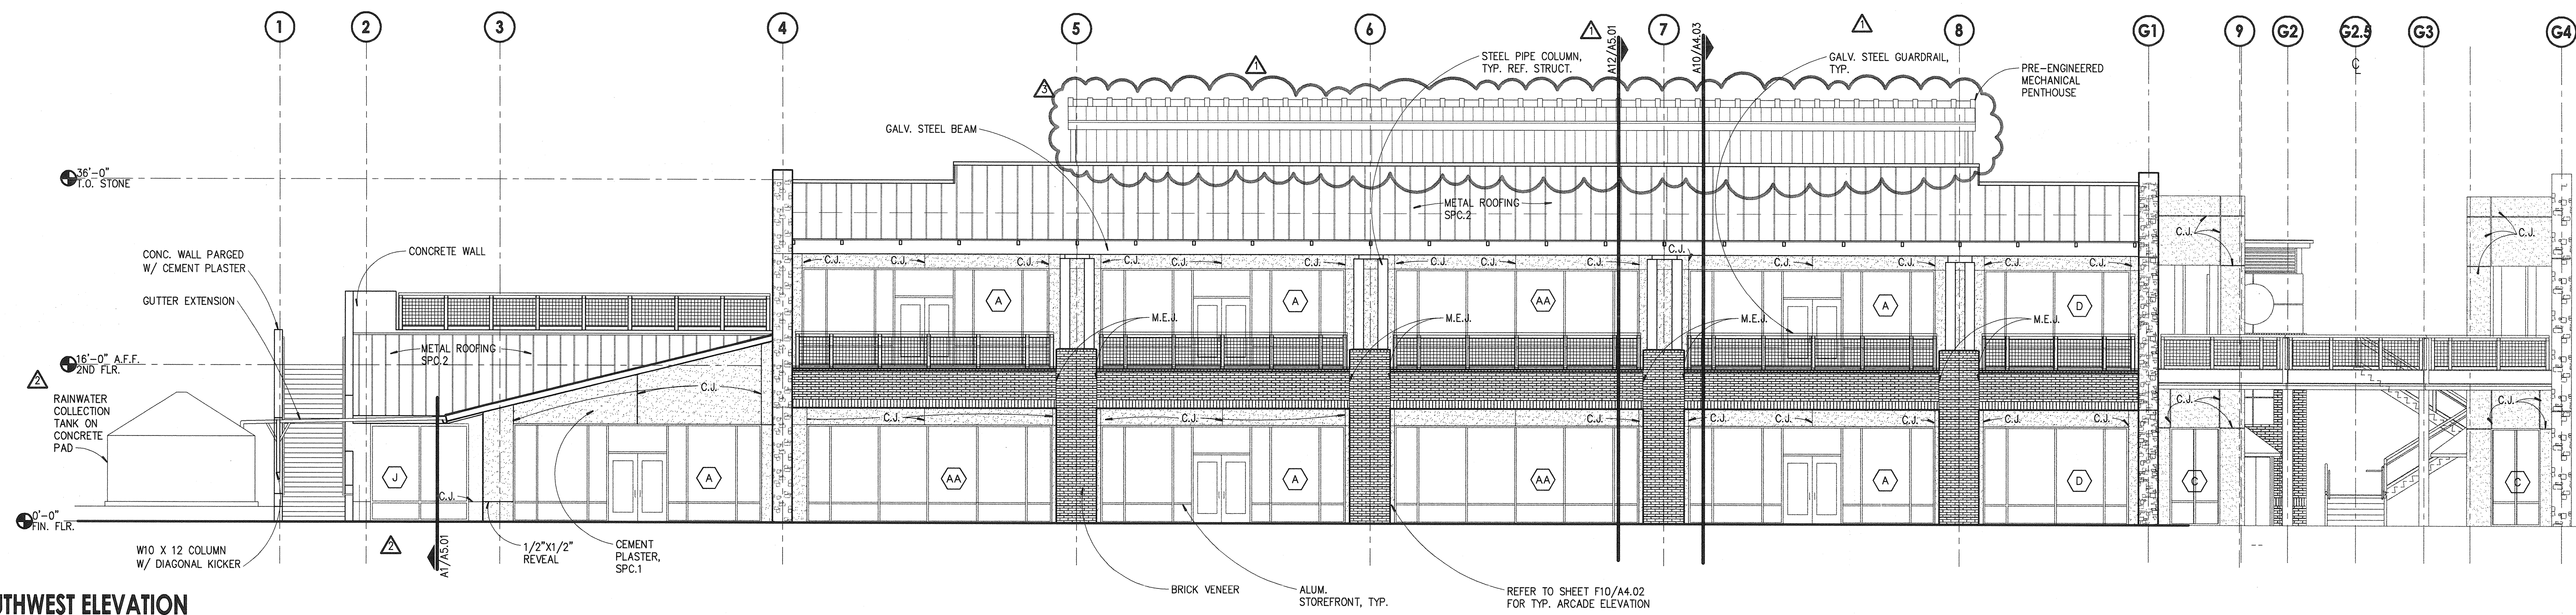


TEL 512.899.3500
FAX 512.899.3501

4330 S. MOPAC EXPWY
SUITE ONE HUNDRED
AUSTIN TEXAS 78735


www.sigarch.com
© 2006 SUSMAN TISDALE GAYLE. ALL RIGHTS RESERVED.

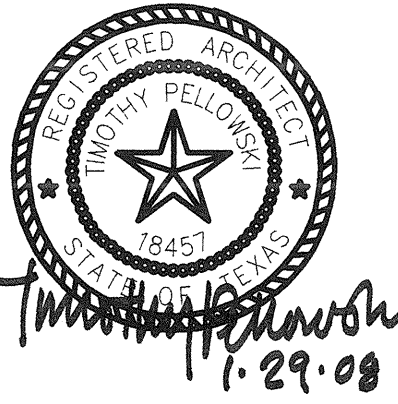


L1 SOUTHWEST ELEVATION
1/8"=1'-0"

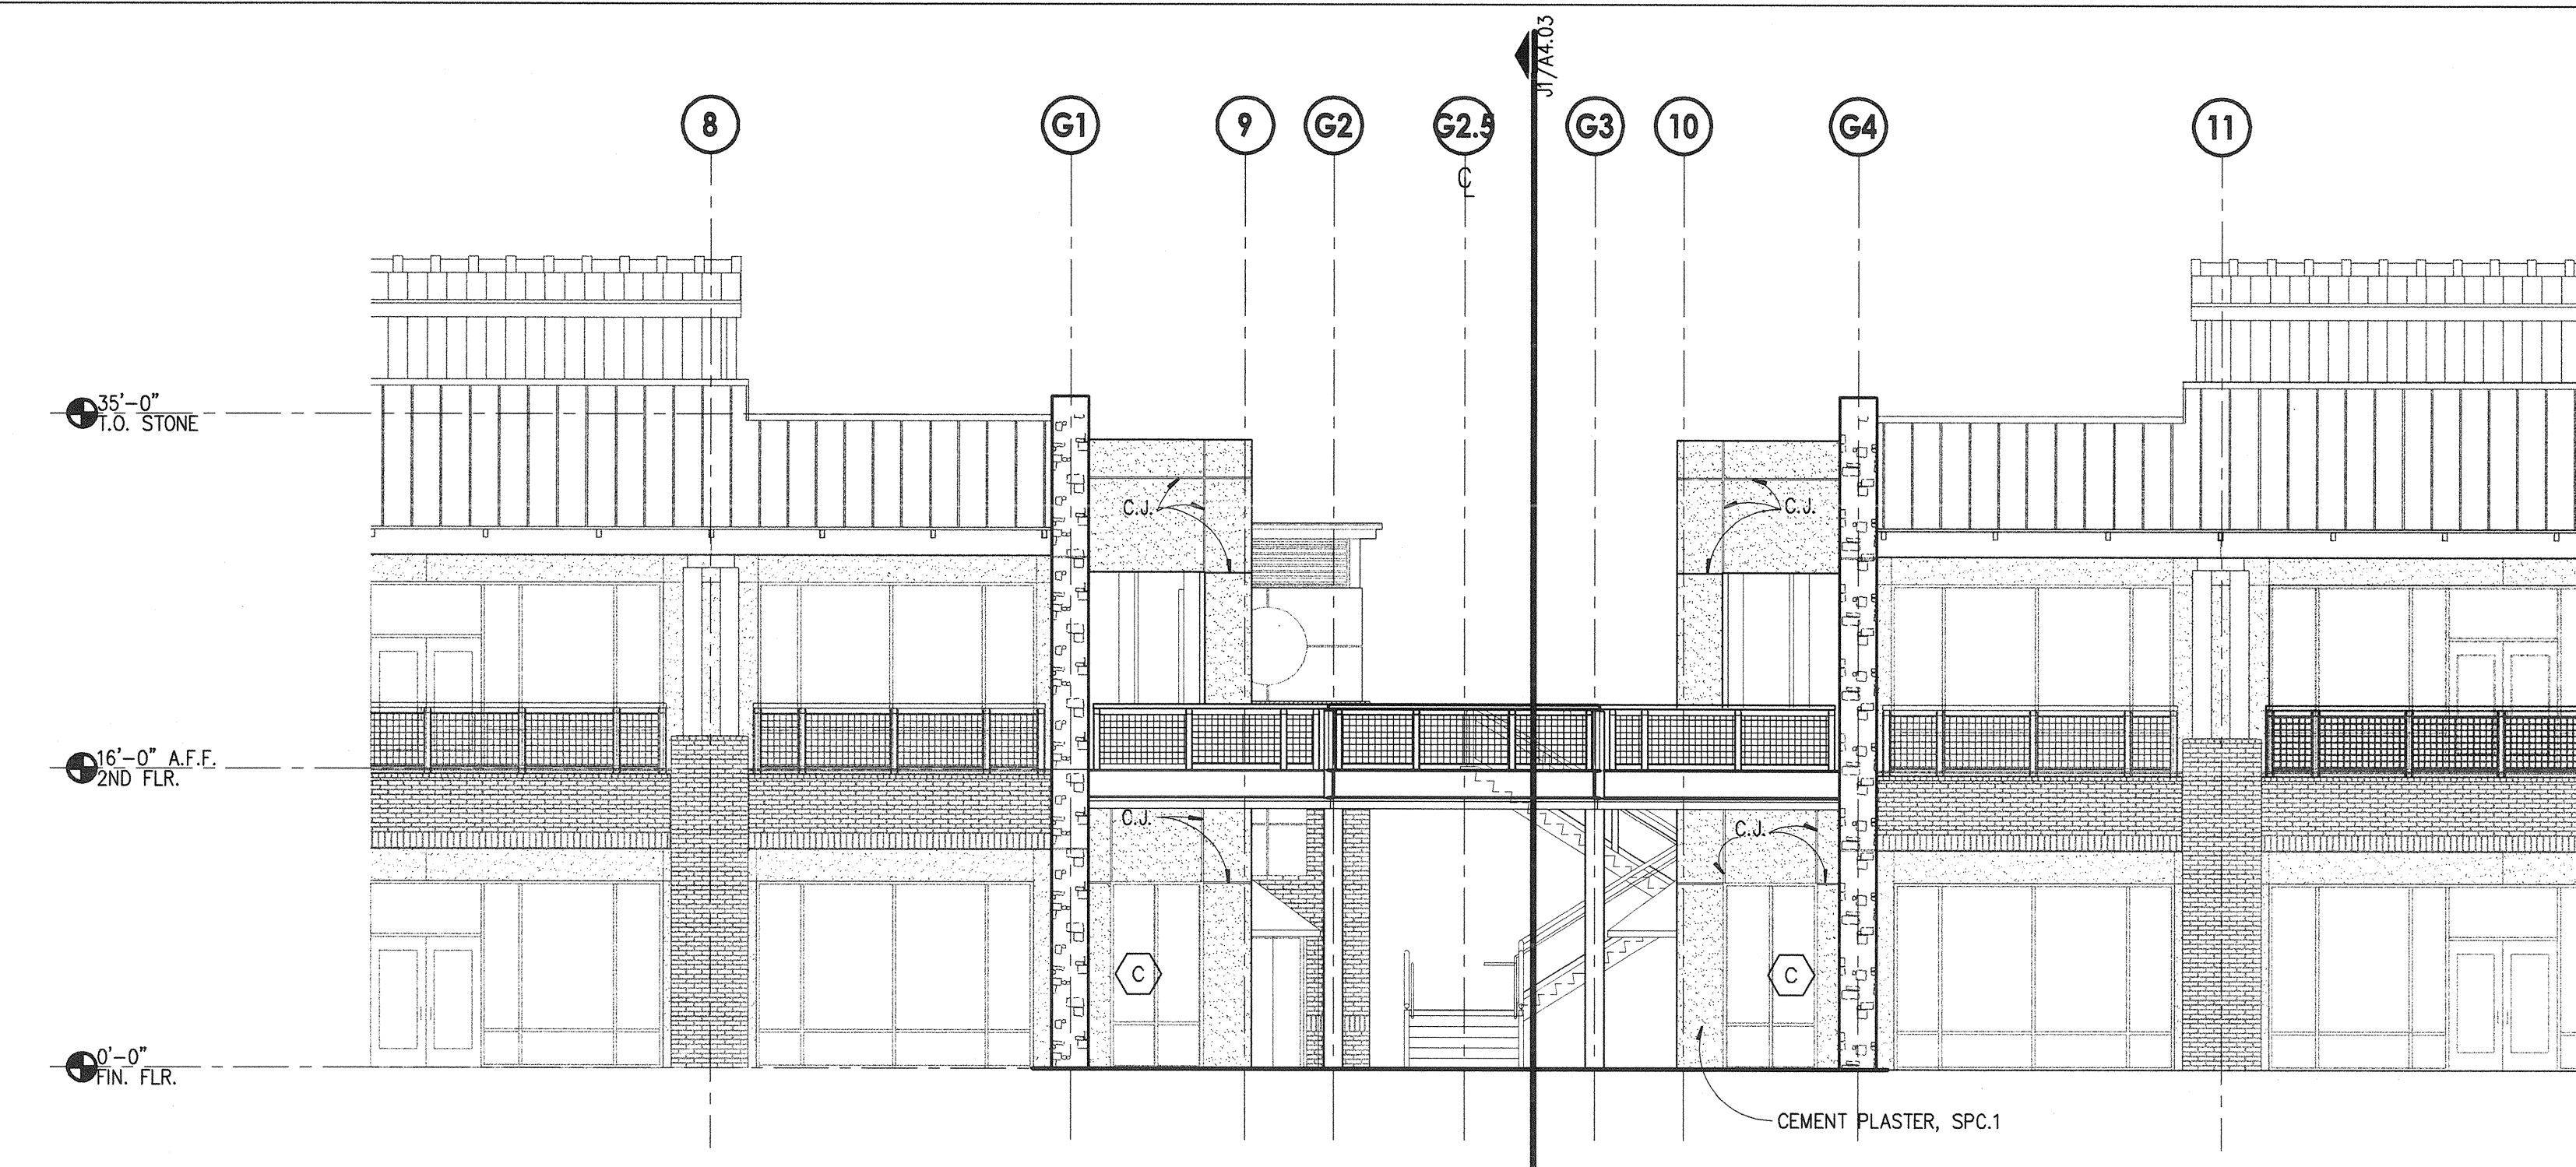

F1 SOUTH GALLERIA ELEVATION
1/8"=1'-0"

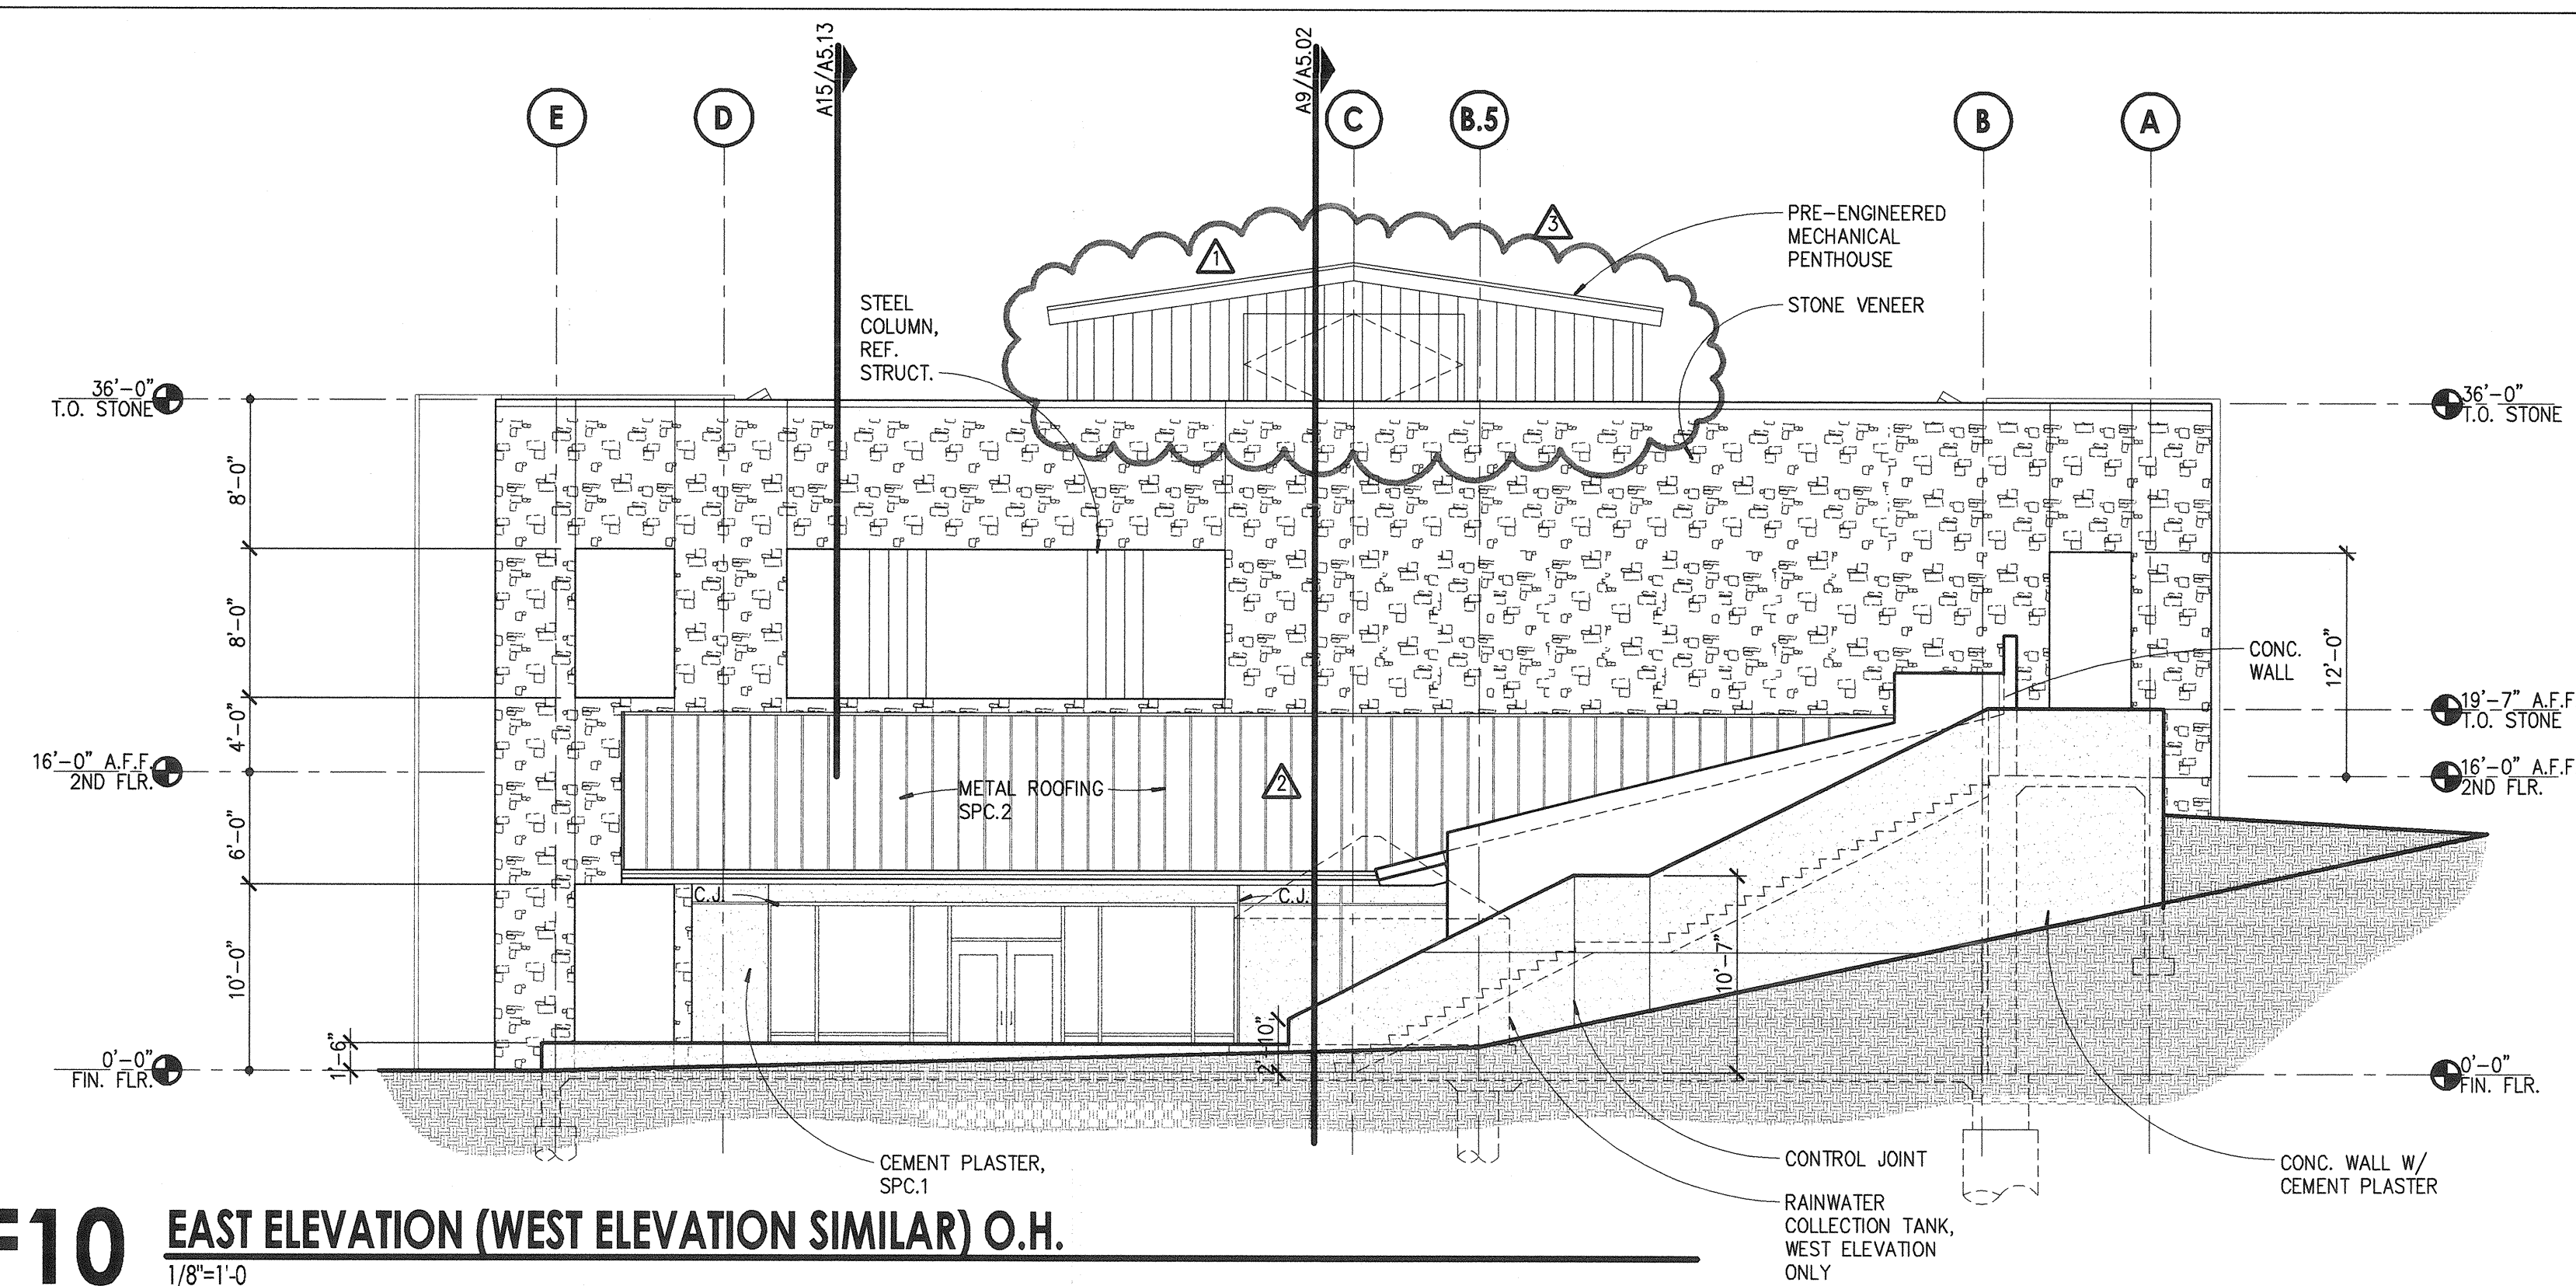

F10 EAST ELEVATION (WEST ELEVATION SIMILAR) O.H.
1/8"=1'-0"

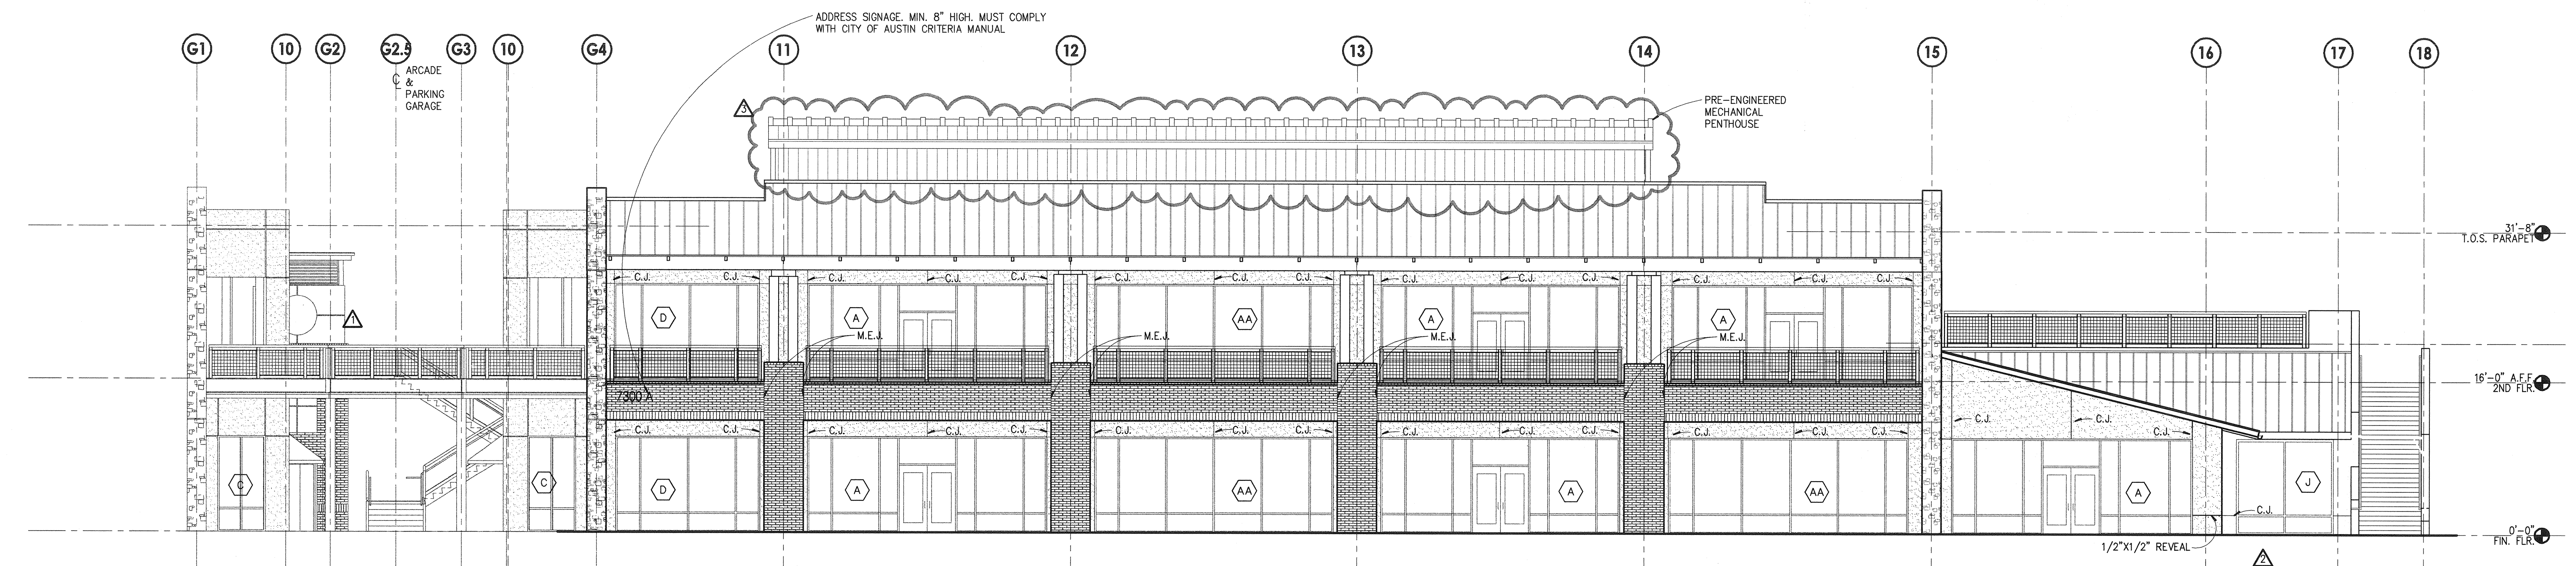

A1 SOUTHEAST ELEVATION
1/8"=1'-0"

LADERA BEND

PACKAGE B
RETAIL BUILDING

Project 16-5236-00
Drawn CD
Quality Control
Project Director

Issues
CONSTRUCTION 02-07-07
P.R. # 1 04-23-07
P.R. # 3 07-11-07
P.R. # 7 1/29/08

ELEVATIONS

A4.01