



TEL 512.899.3500
FAX 512.899.3501

4330 S. MOPAC EXPWY
SUITE ONE HUNDRED
AUSTIN TEXAS 78735
www.sigarch.com



LADERA BEND


PACKAGE B
RETAIL BUILDING

Project 16-5236-00
Drawn CD
Quality Control
Project Director


Issues
CONSTRUCTION 02-07-07
P.R. #1 04-23-07
RFI #96 11-27-07
P.R. #7 1/29/08

ELEVATIONS


A4.02

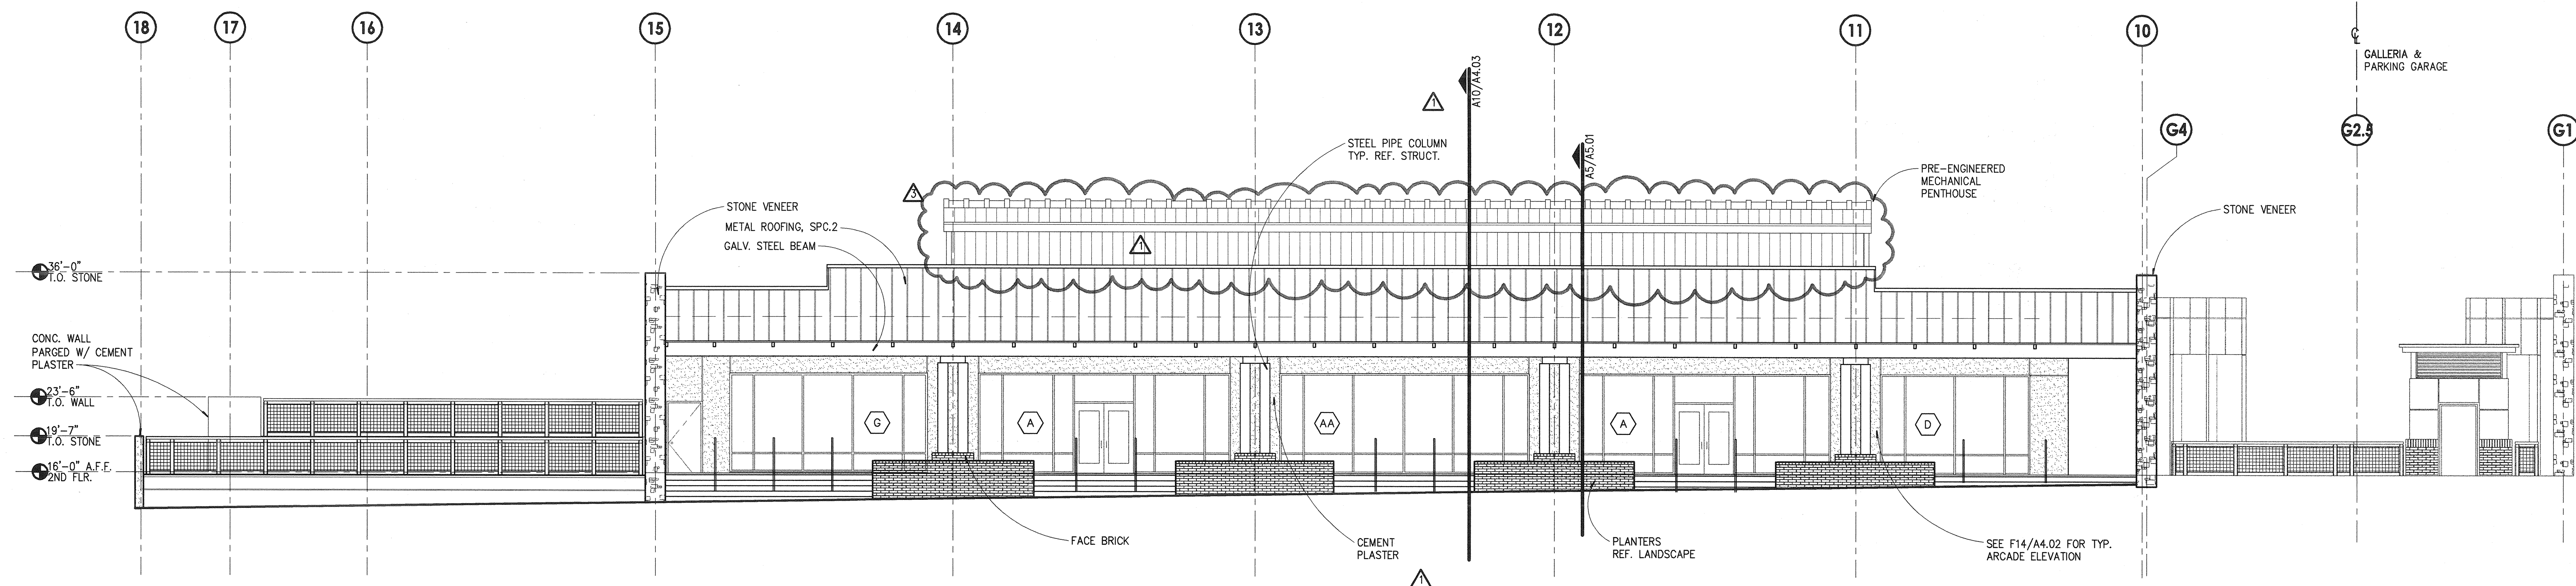


N1 NORTHEAST ELEVATION
1/8"=1'-0"

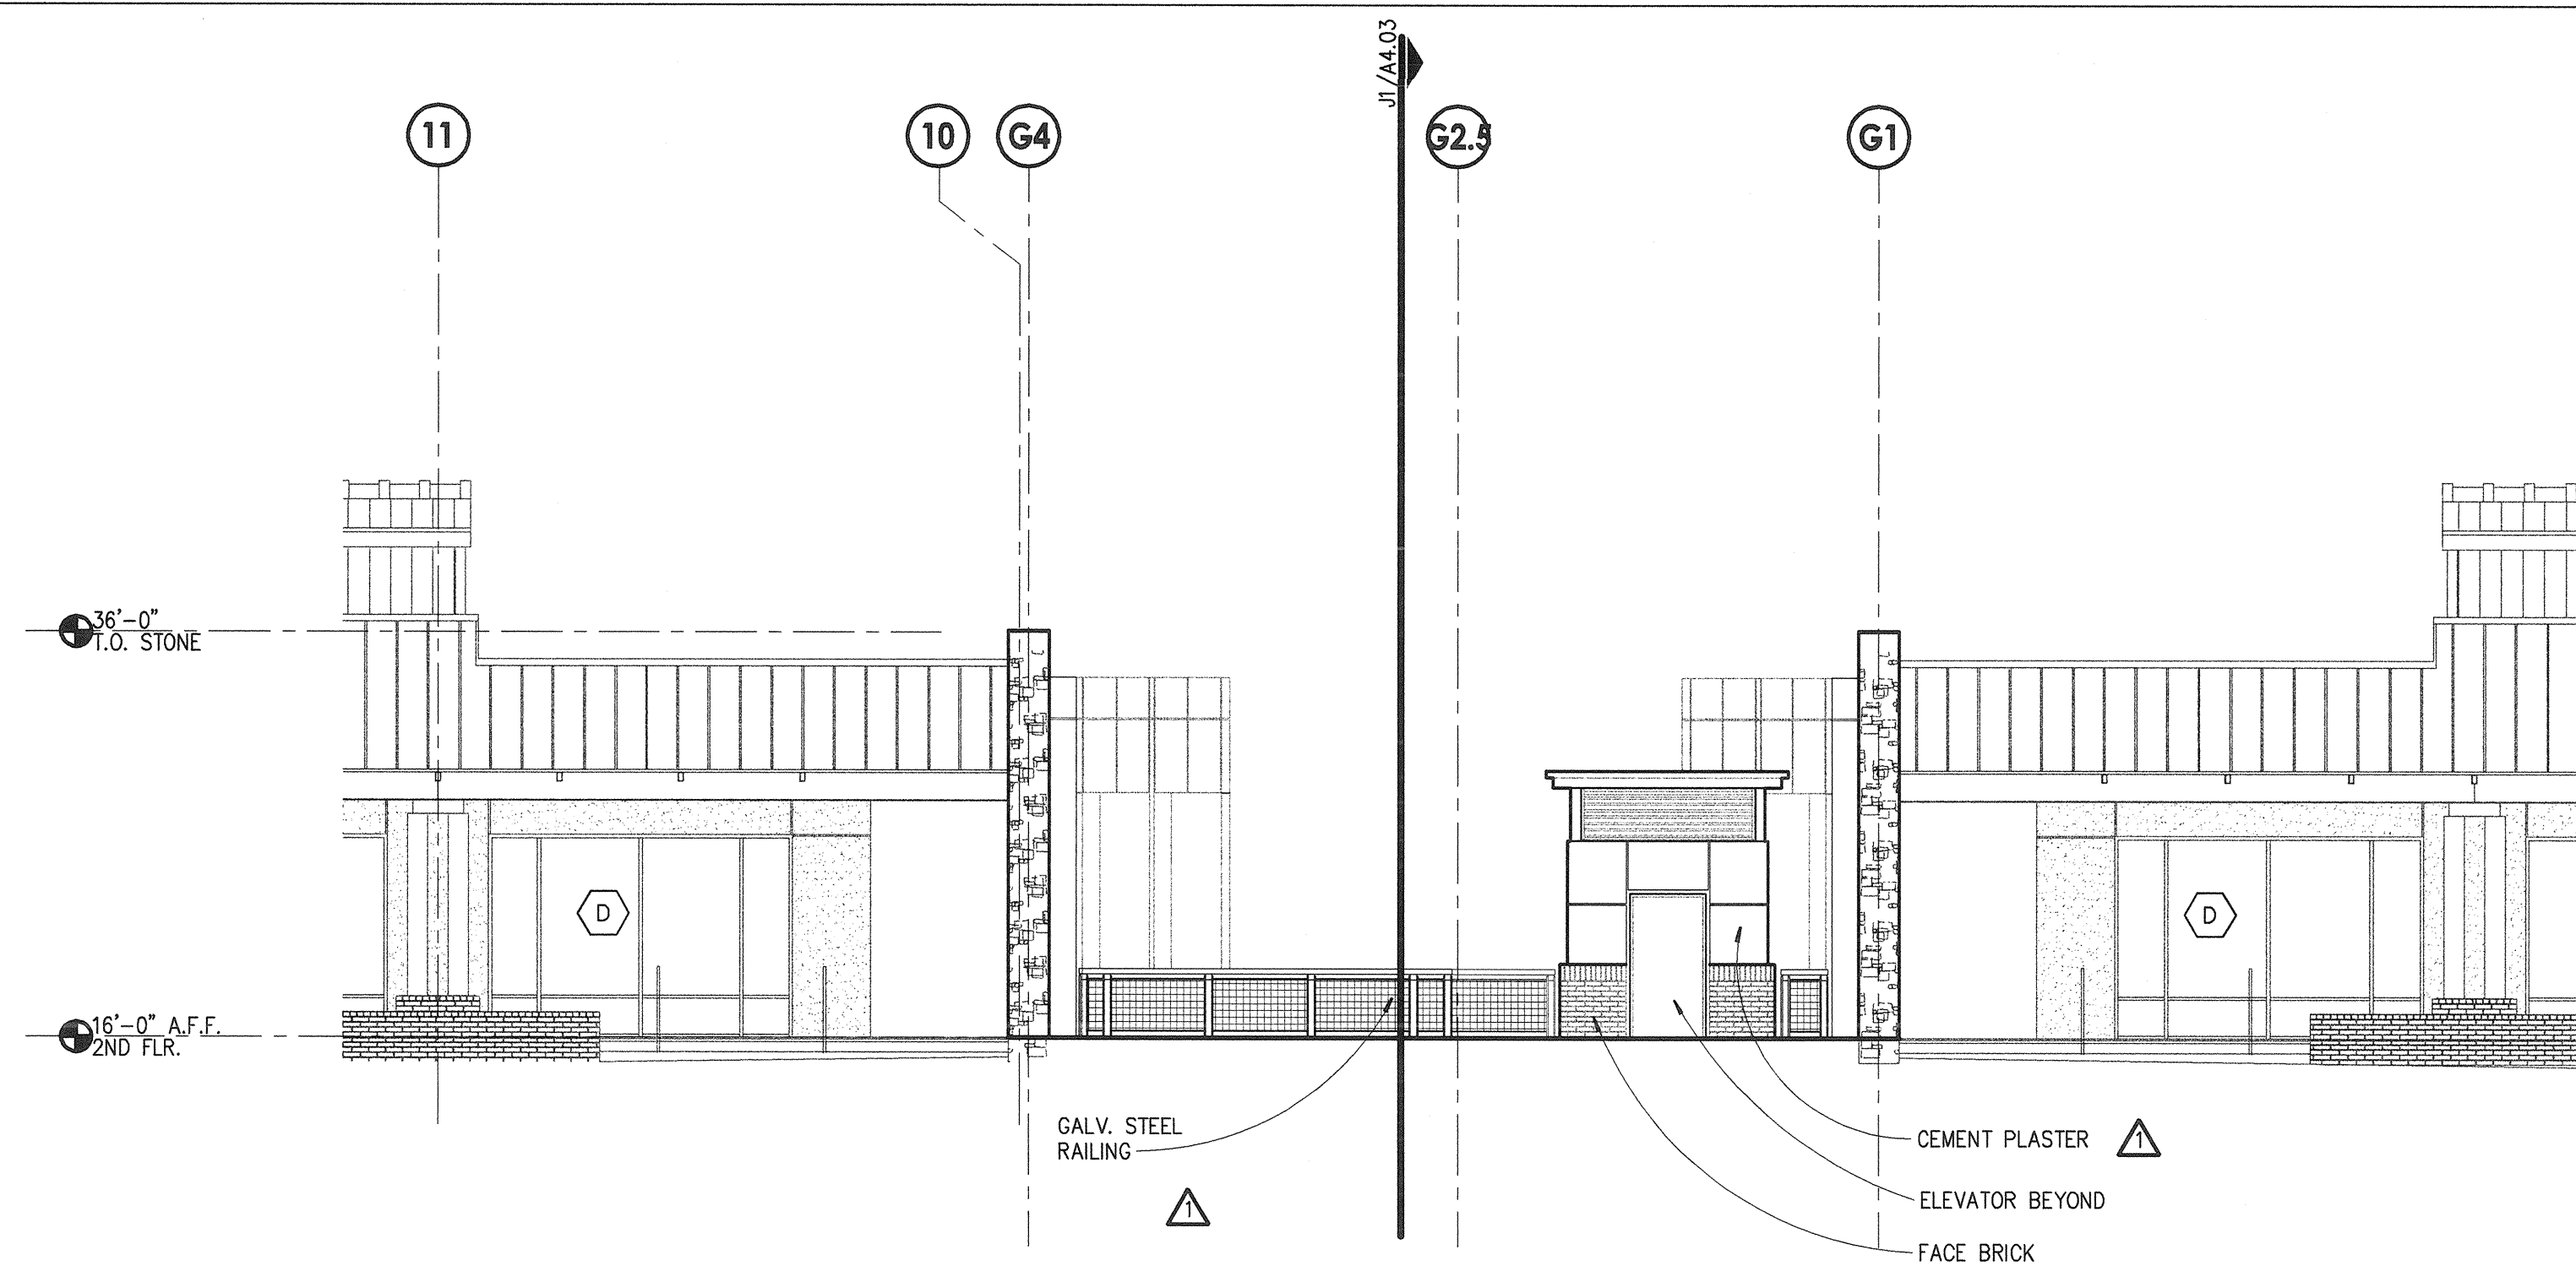


F1 NORTH GALLERIA ELEVATION
1/8"=1'-0"

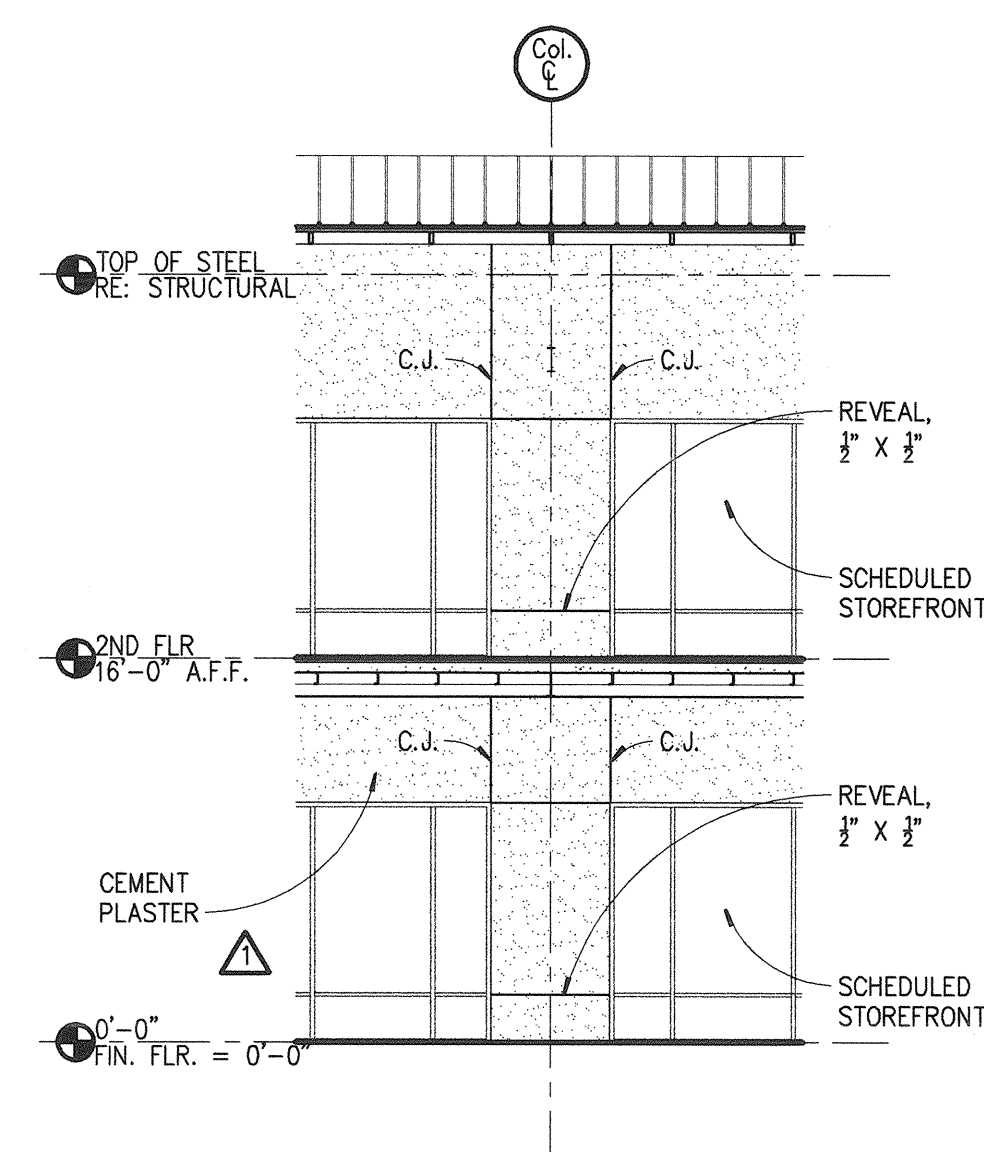

F10 SOUTH ARCADE ELEVATION
1/8"=1'-0"

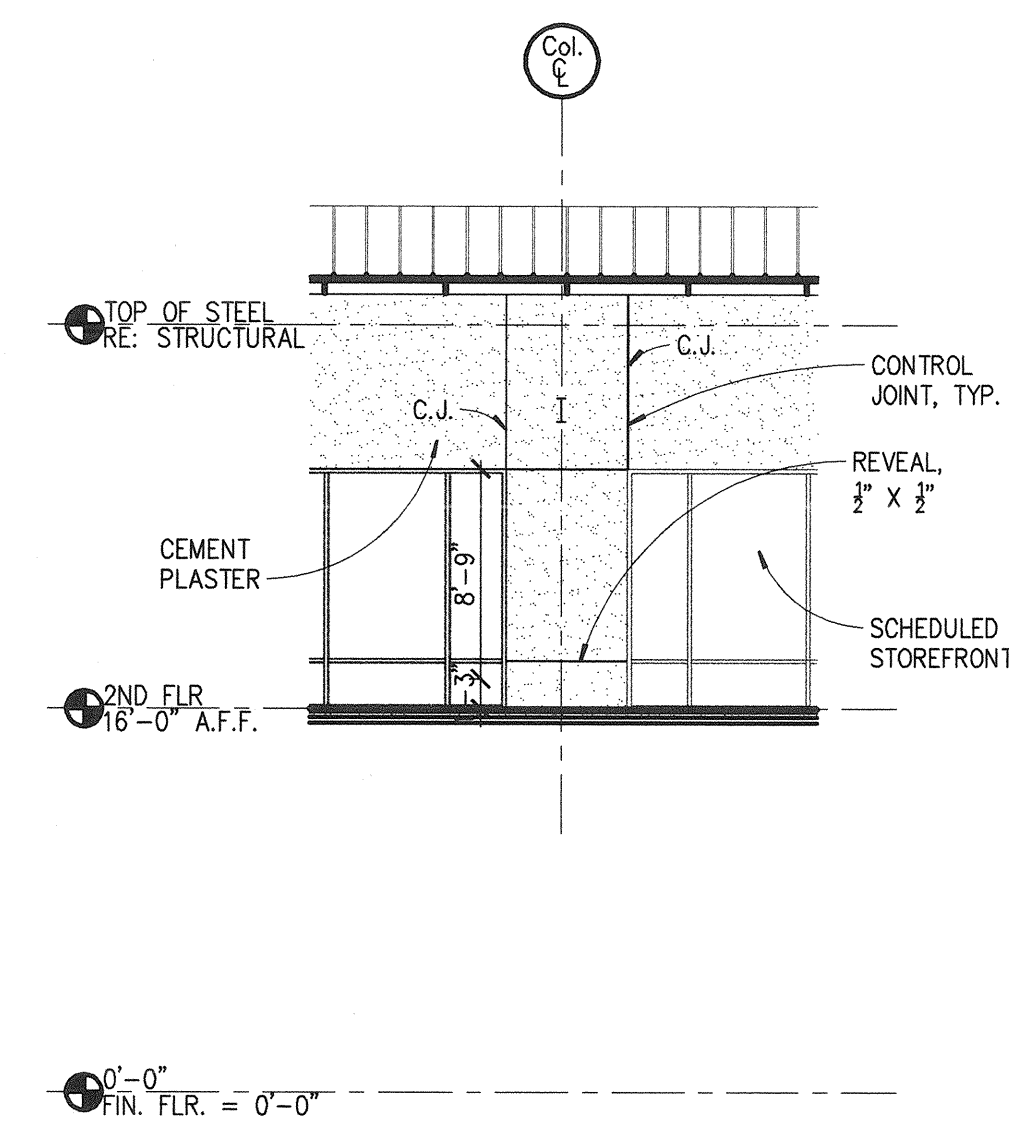

F14 NORTH ARCADE ELEVATION
1/8"=1'-0"

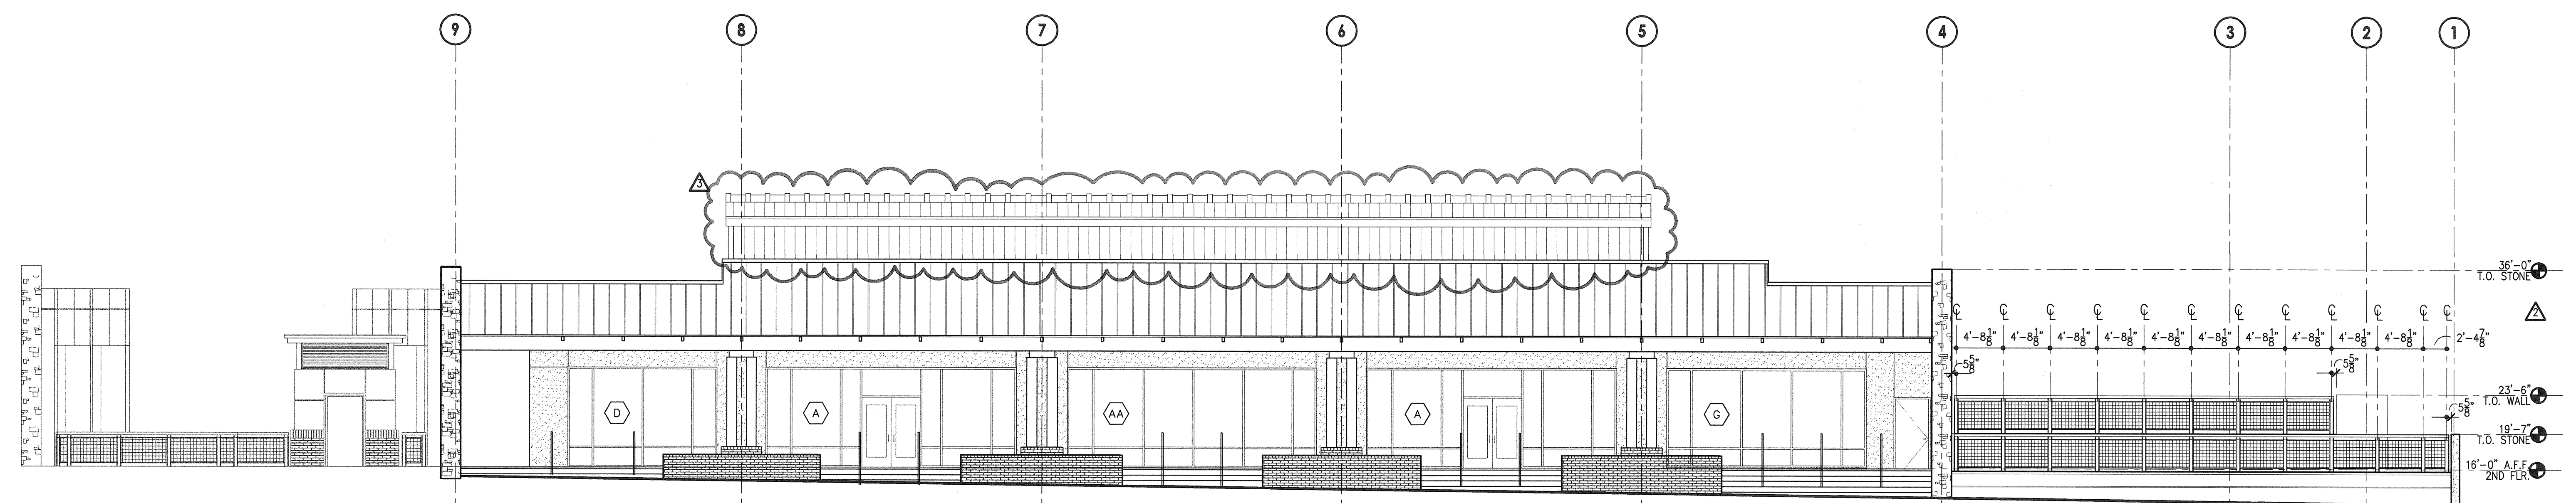

A1 NORTHWEST ELEVATION
1/8"=1'-0"

WEST SECTION

SEE EAST ELEVATIONS
FOR NOTES