





TEL 512.899.3500
FAX 512.899.3501

4330 S. MOPAC EXPWY
SUITE ONE HUNDRED
AUSTIN TEXAS 78735
www.stgarch.com
© 2006 SUSMAN TISDALE GAYLE - ALL RIGHTS RESERVED

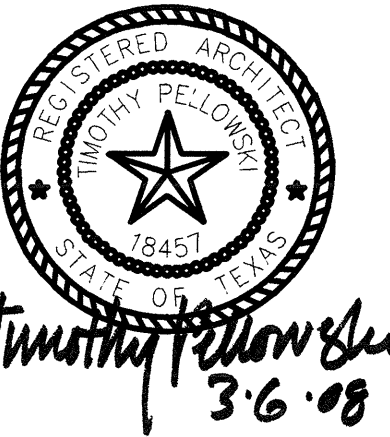

LADERA BEND

PACKAGE B
RETAIL BUILDING

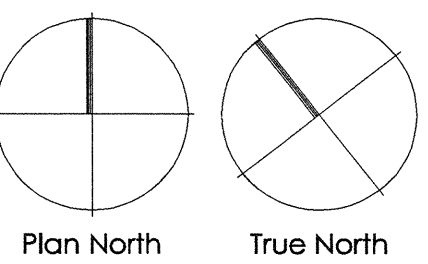


Project 16-5236-00
Drawn JAS
Quality Control
Project Director


Issues
P.R. #9 3/6/08

PARTIAL
SECOND FLOOR
PAVING PLAN

A9.02

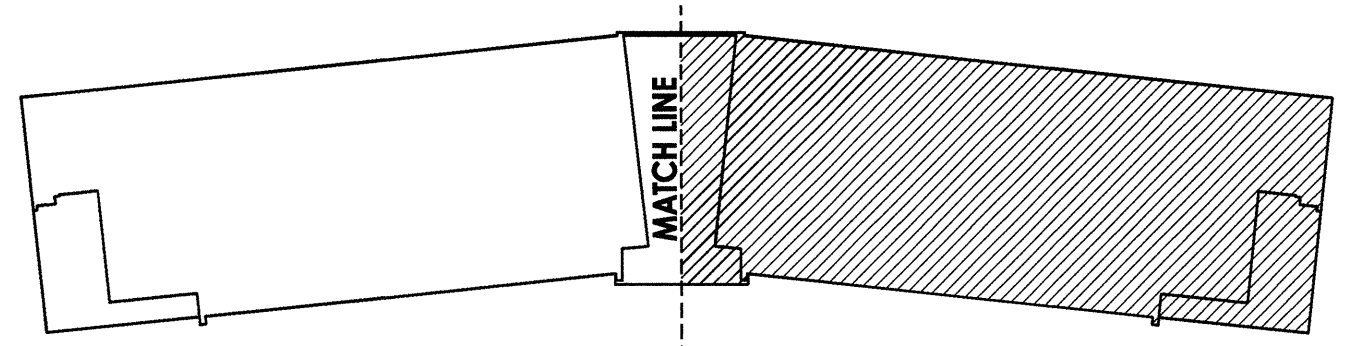

KEY PLAN

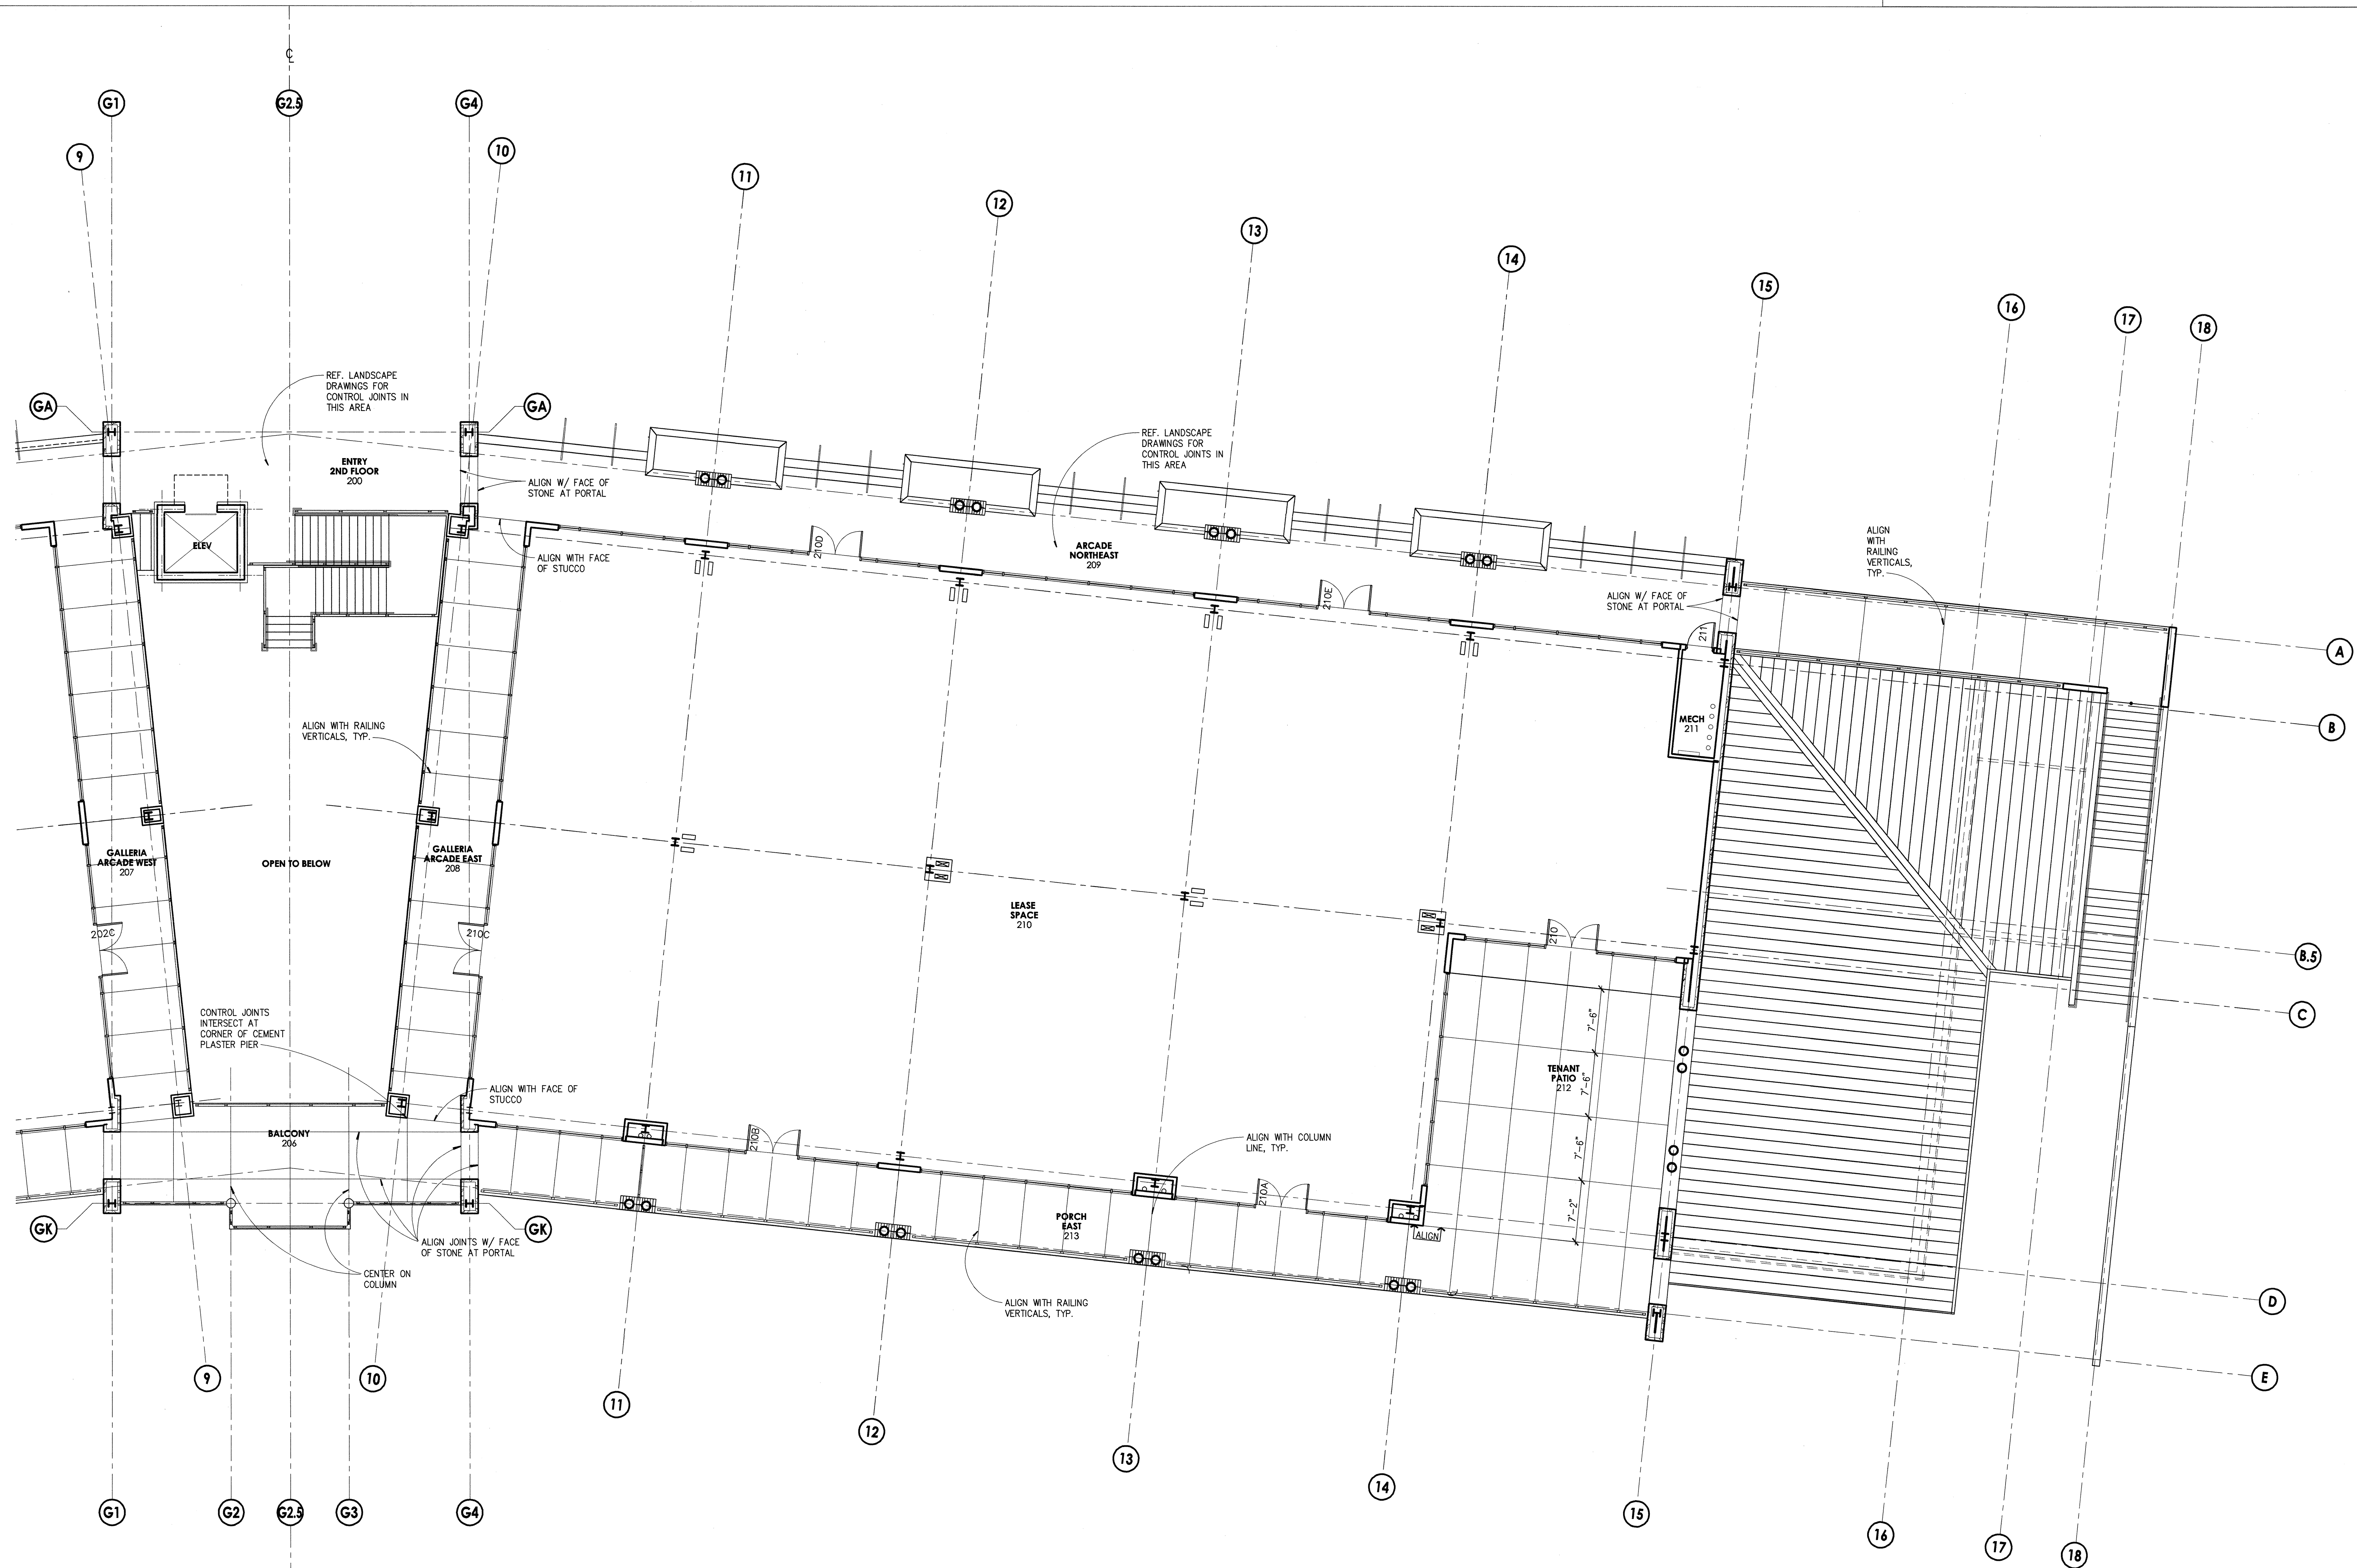

A1 PARTIAL SECOND FLOOR PAVING PLAN
1/8"=1'-0"

EAST WING