



TEL 512.899.3500
FAX 512.899.3501


4330 S. MOPAC EXPWY
SUITE ONE HUNDRED
AUSTIN TEXAS 78735
www.stgarch.com

© 2006 SUSMAN TISDALE GAYLE • ALL RIGHTS RESERVED




LADERA BEND

PACKAGE B
RETAIL BUILDING

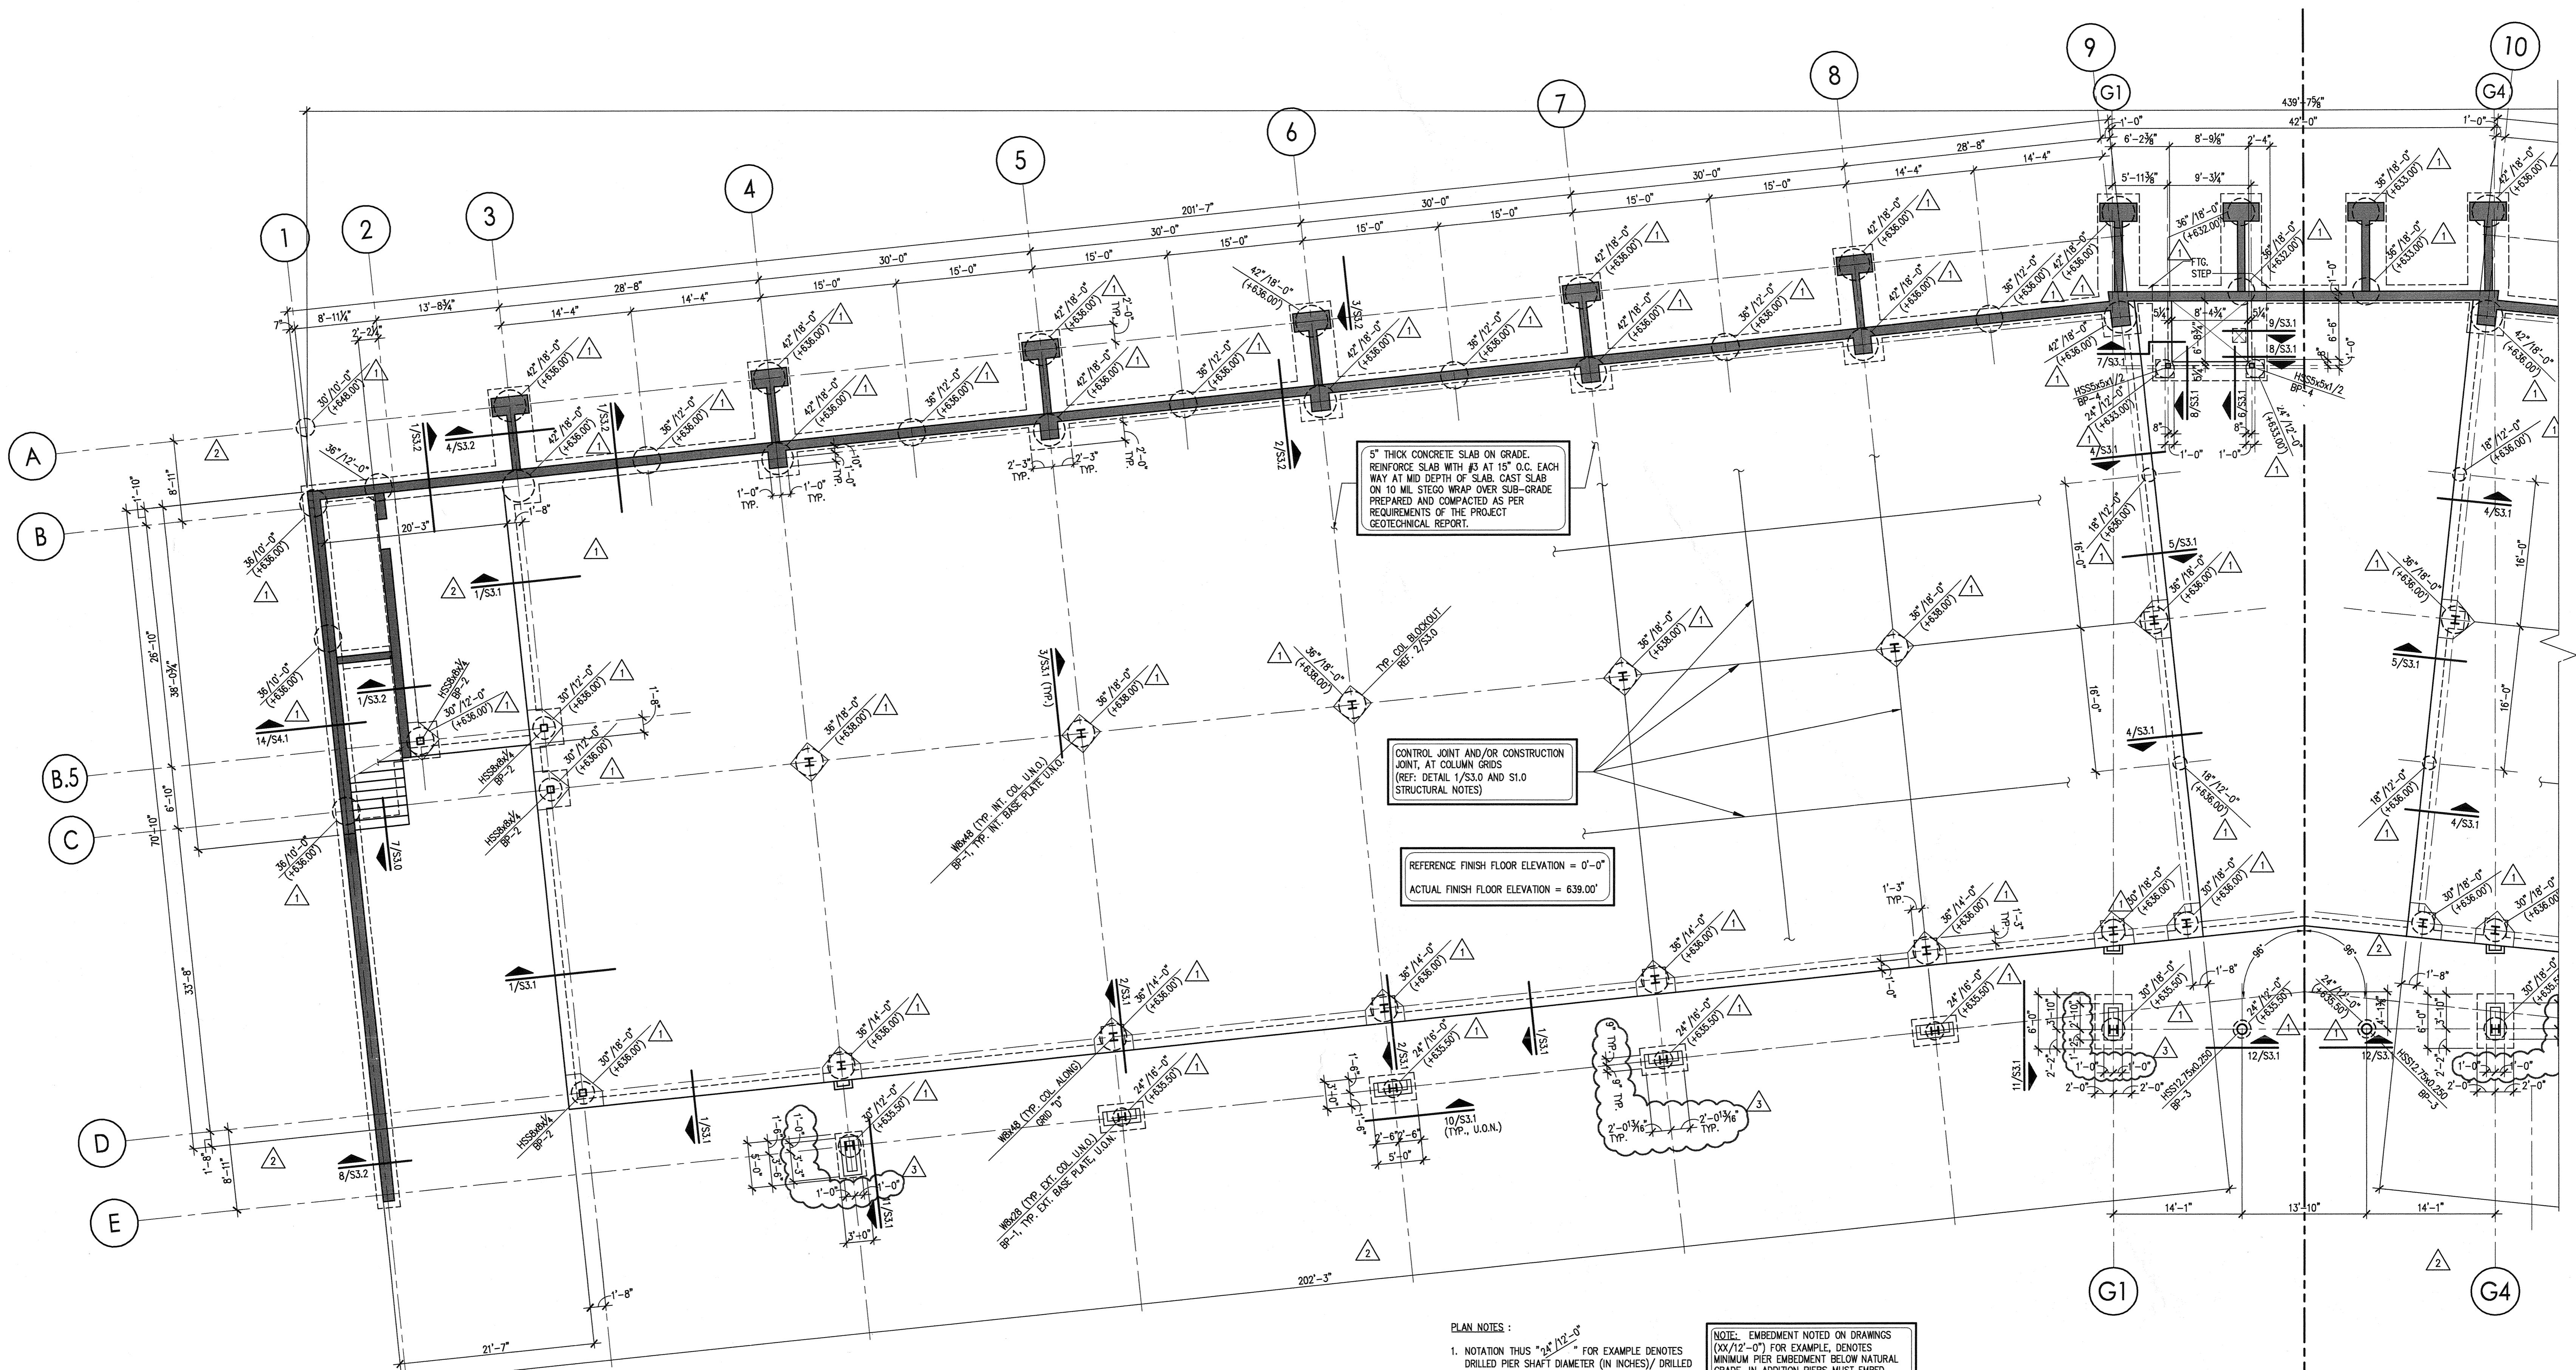

MATCH LINE
REF. S2.2 FOR EAST SECTOR

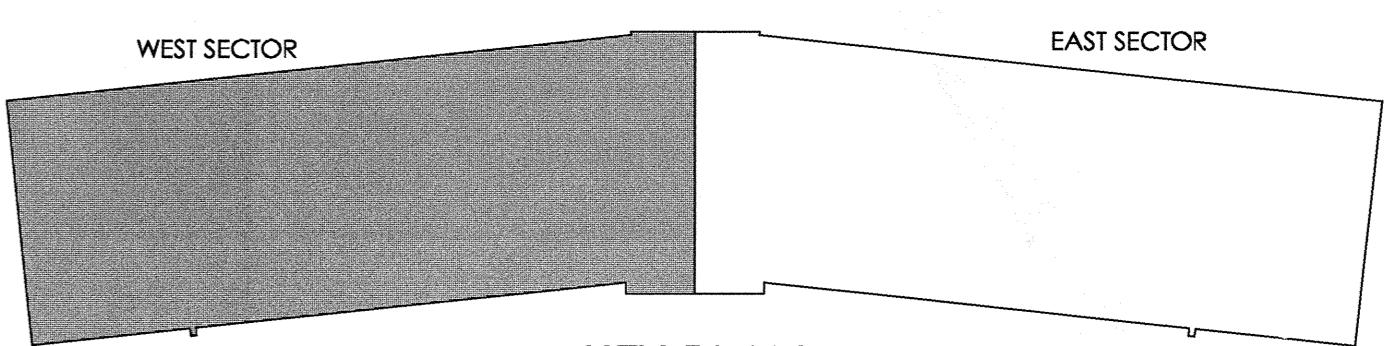

FOUNDATION PLAN

SCALE: 1/8"=1'-0"

HAYNESWHALEY
ASSOCIATES
Structural Engineering
HOUSTON • AUSTIN • RESTON
hayneswhaley.com
HWA# 2008-2106-03

FOUNDATION PLAN
WEST SECTOR

S2.1

Issues
CONSTRUCTION 02-07-07
P.R. #1 04-23-07
P.R. #3 04-29-07
A.S.I. #4 07-10-07

Project 16-5236-00
Drawn CJR
Quality Control
Project Director