



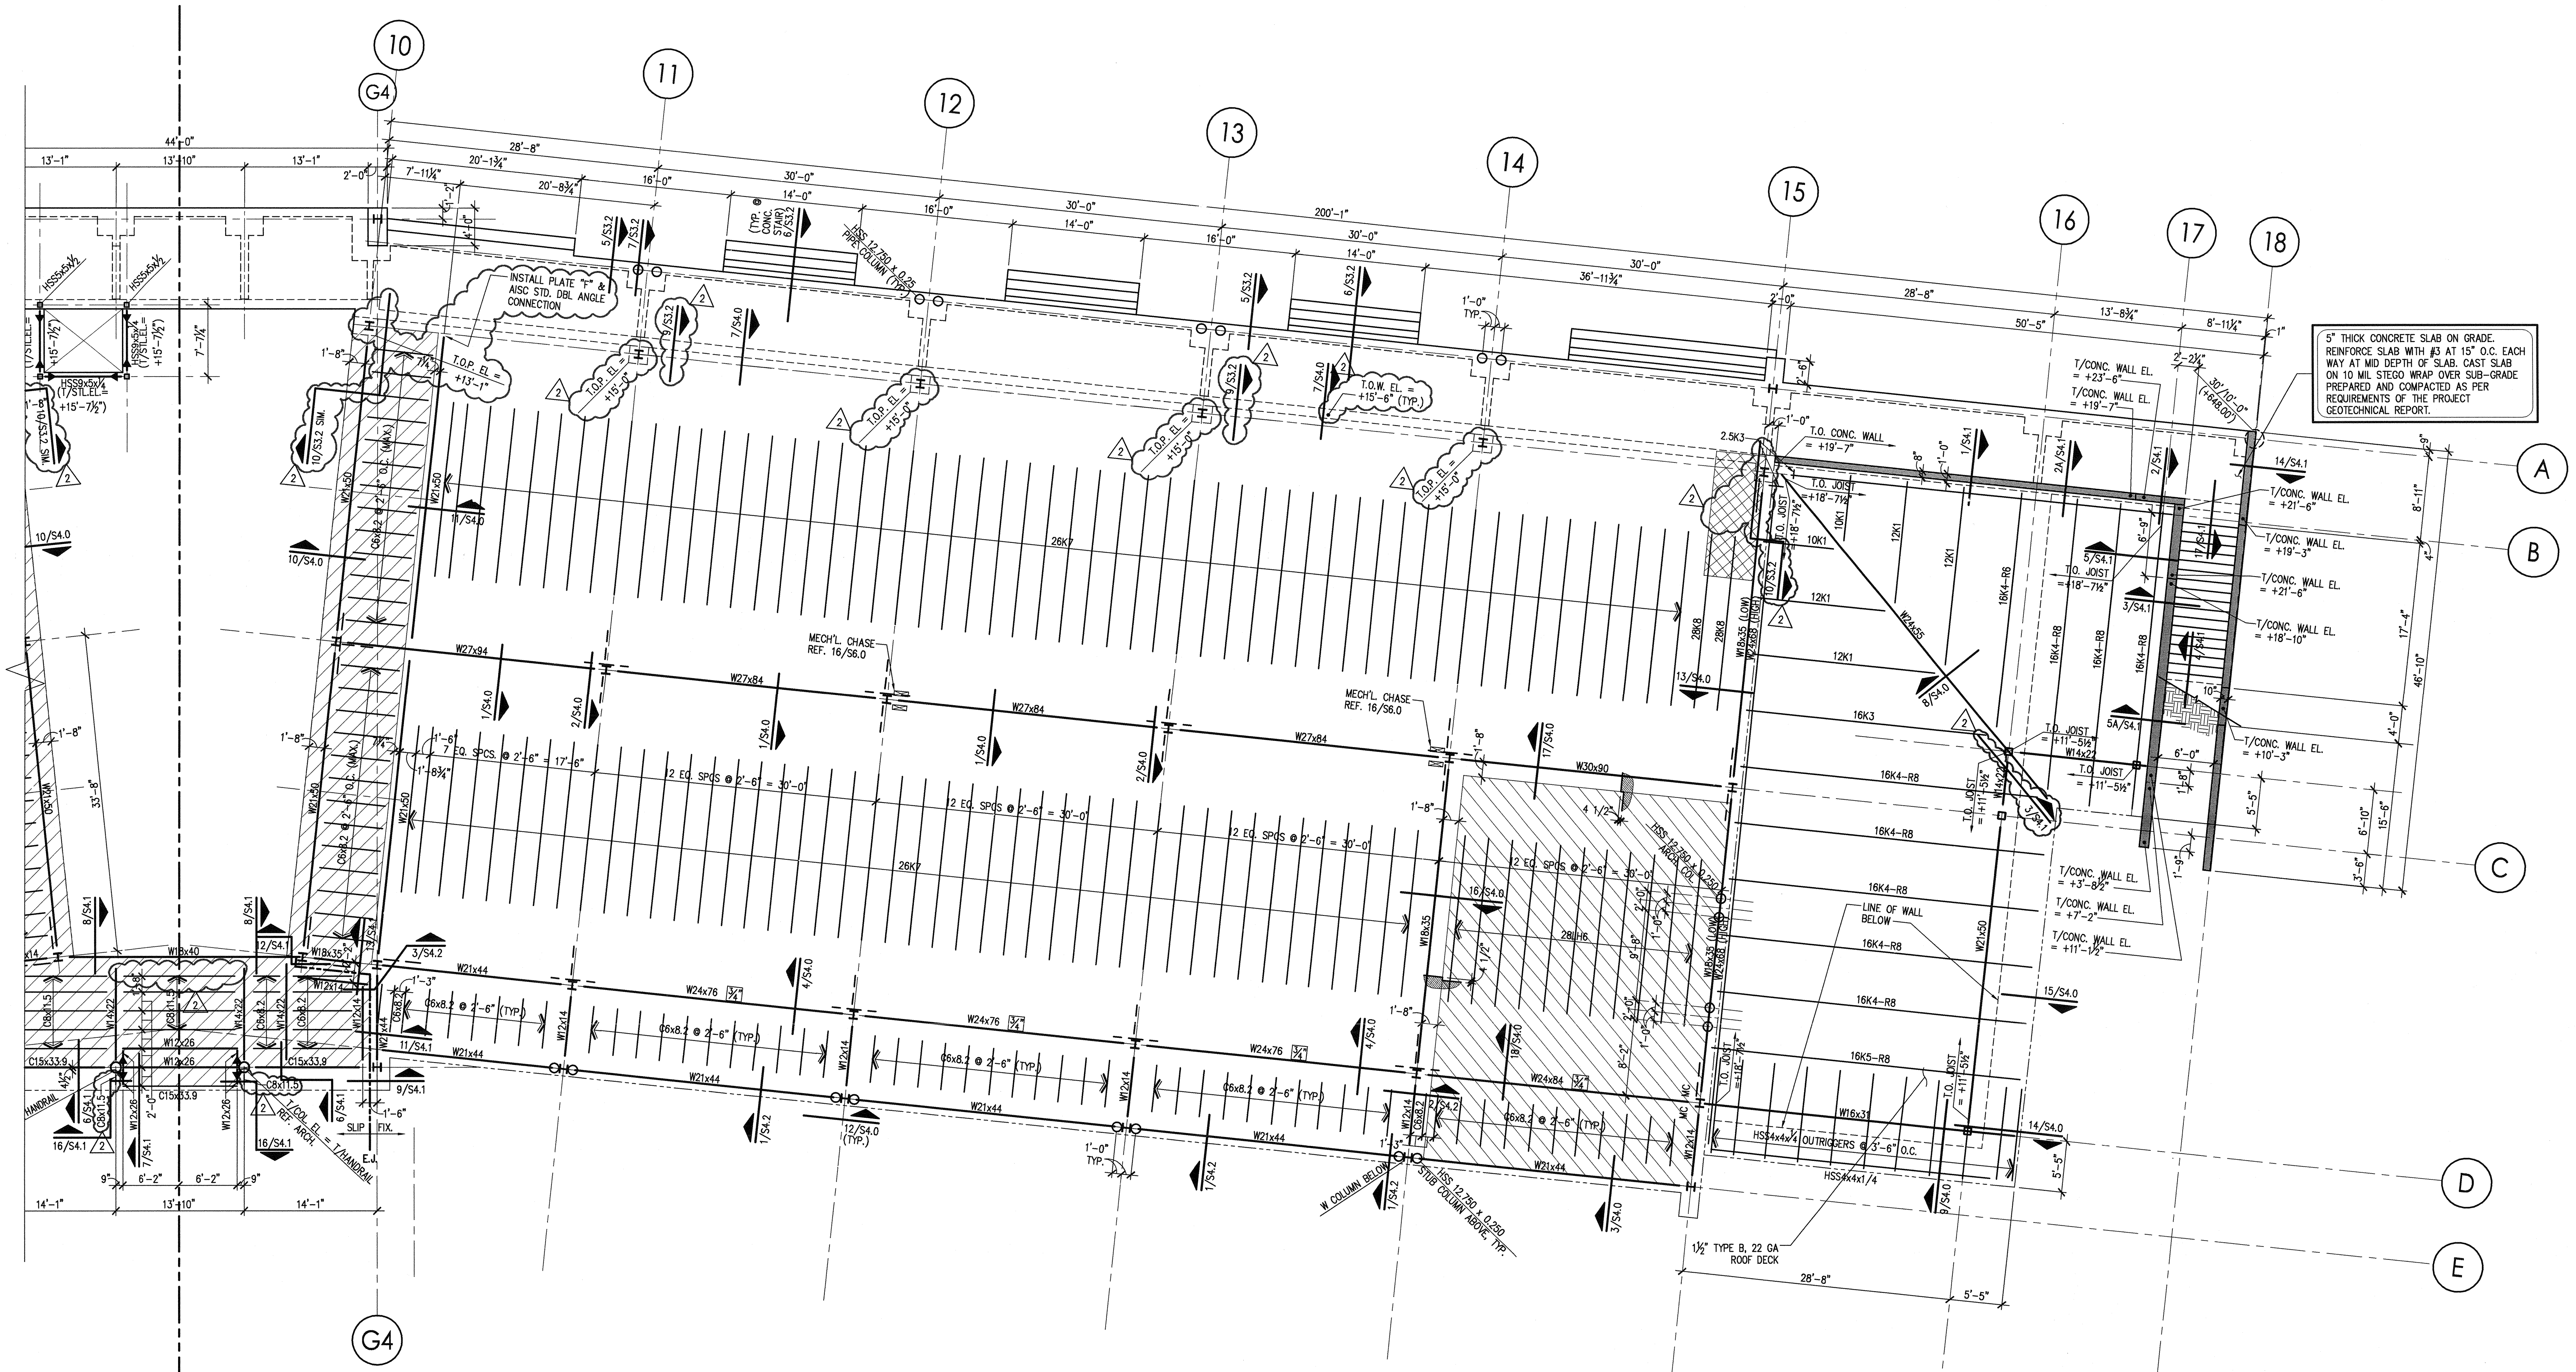

MATCH LINE
REF. S2.3 FOR WEST SECTION

PLAN NOTES:

1. FINISH FLOOR ELEVATION = +16'-0"
2. "X" FOR EXAMPLE, DENOTES BEAM CAMBER.
3. REFER TO SHEET S1.0 FOR STRUCTURAL NOTES
4. BOTTOM OF DECK SHALL BE (-3/4") BELOW FINISH FLOOR U.N.O.
5. HATCHED AREA IN PLAN DENOTES RECESSED SLAB.
6. HATCHED AREA DENOTES DESIGNED FOR 125 PSF MECHANICAL ROOM.
7. "M" OR "MC" DENOTES FULL MOMENT CONNECTIONS.
8. "-----" DENOTES HSS4x4x1/4 KNEE BRACE, REFER TO SHEET S5.0.

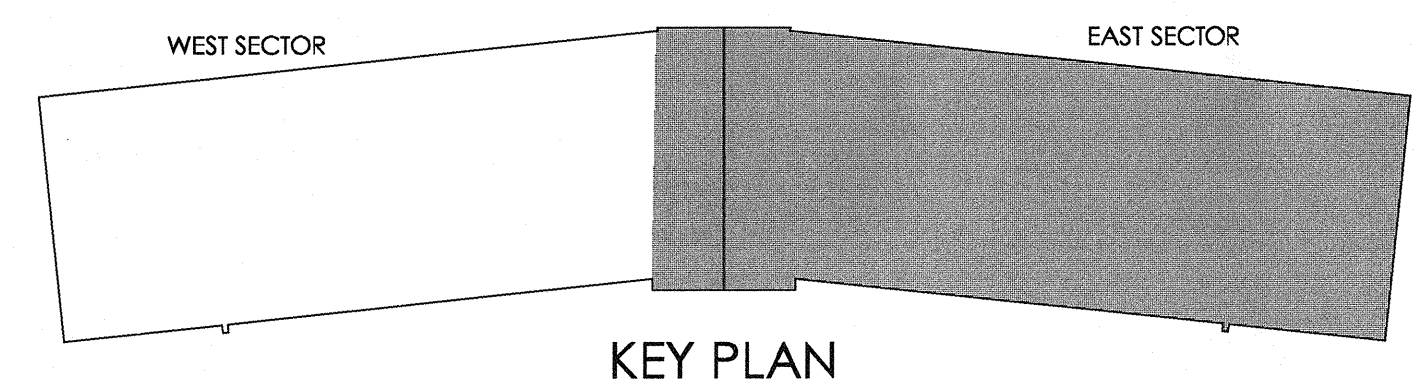

SECOND FLOOR FRAMING PLAN

SCALE: 1/8"=1'-0" 2