



TEL 512.899.3500
FAX 512.899.3501

4330 S. MOPAC EXPWY
SUITE ONE HUNDRED
AUSTIN TEXAS 78735

www.stgarch.com
© 2006 SUSMAN TISDALE GAYLE - ALL RIGHTS RESERVED



LADERA BEND


PACKAGE B
RETAIL BUILDING

Project 16-5236-00
Drawn RLS
Quality Control MJB
Project Director


Issues
CONSTRUCTION 02-07-07
P.R.#1 4-23-07
P.R.#4 10/24/07

SECTION
DETAILS


A5.11

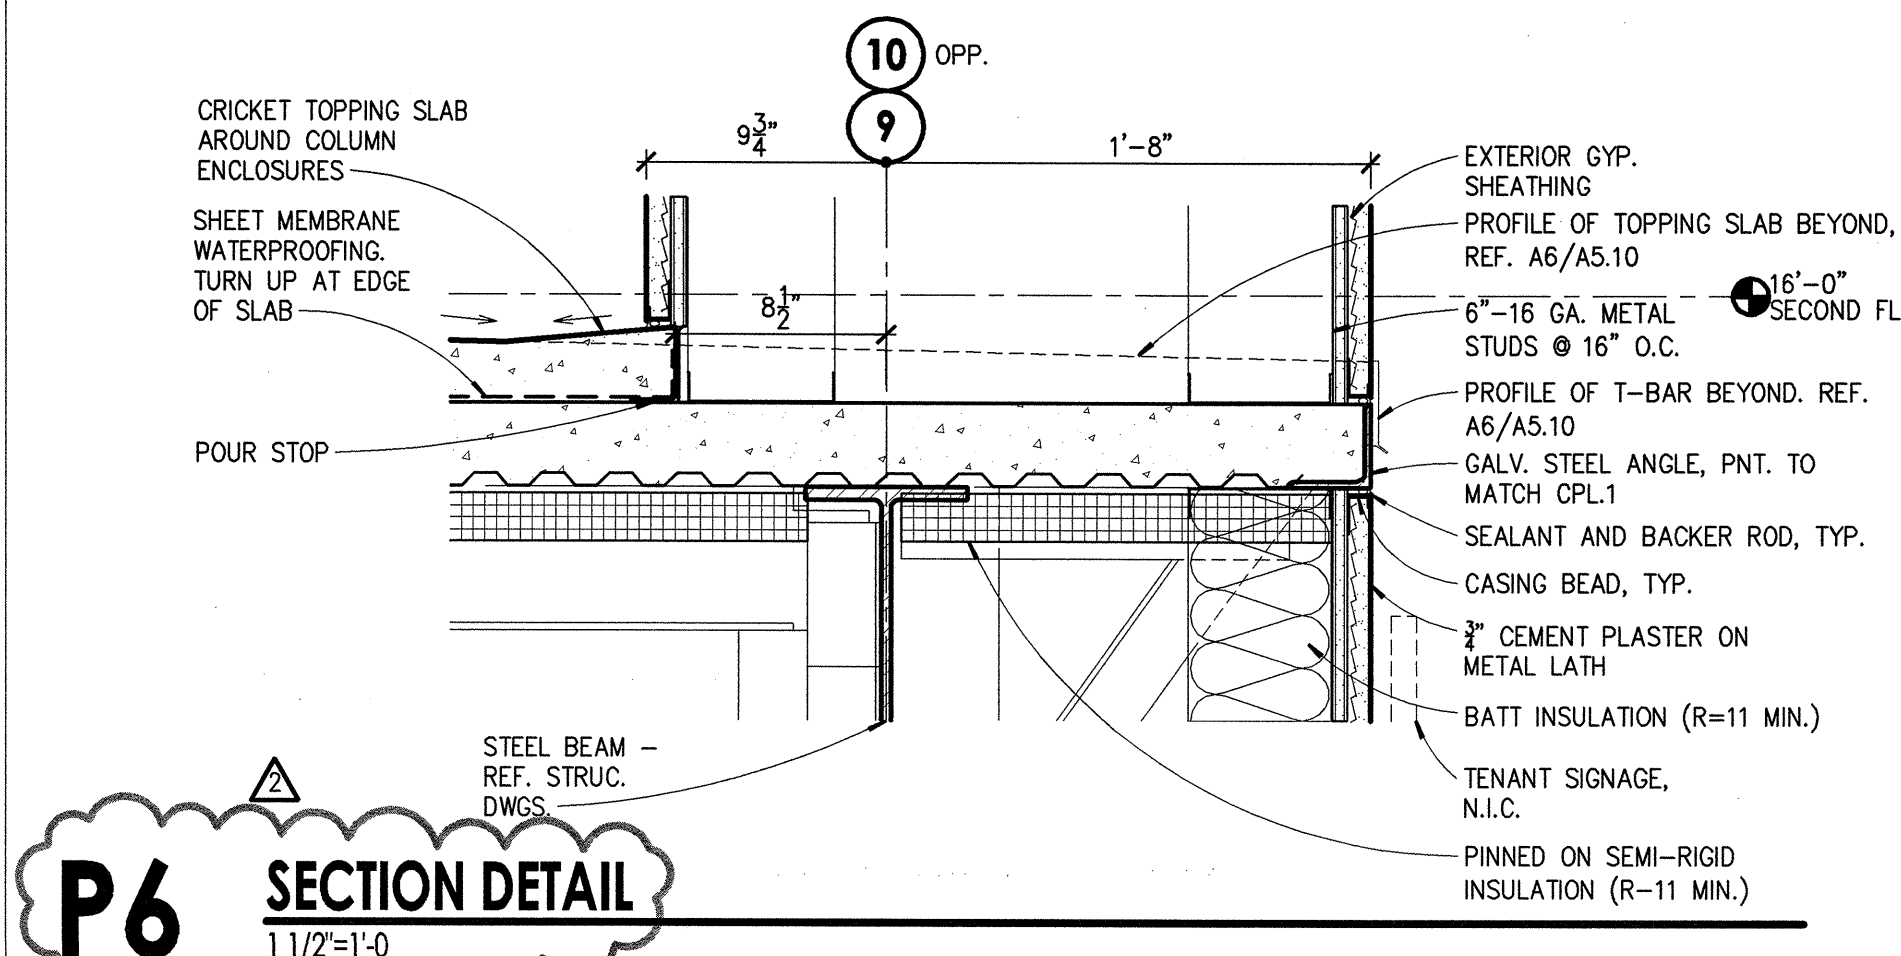


P6 SECTION DETAIL
1 1/2"=1'-0"

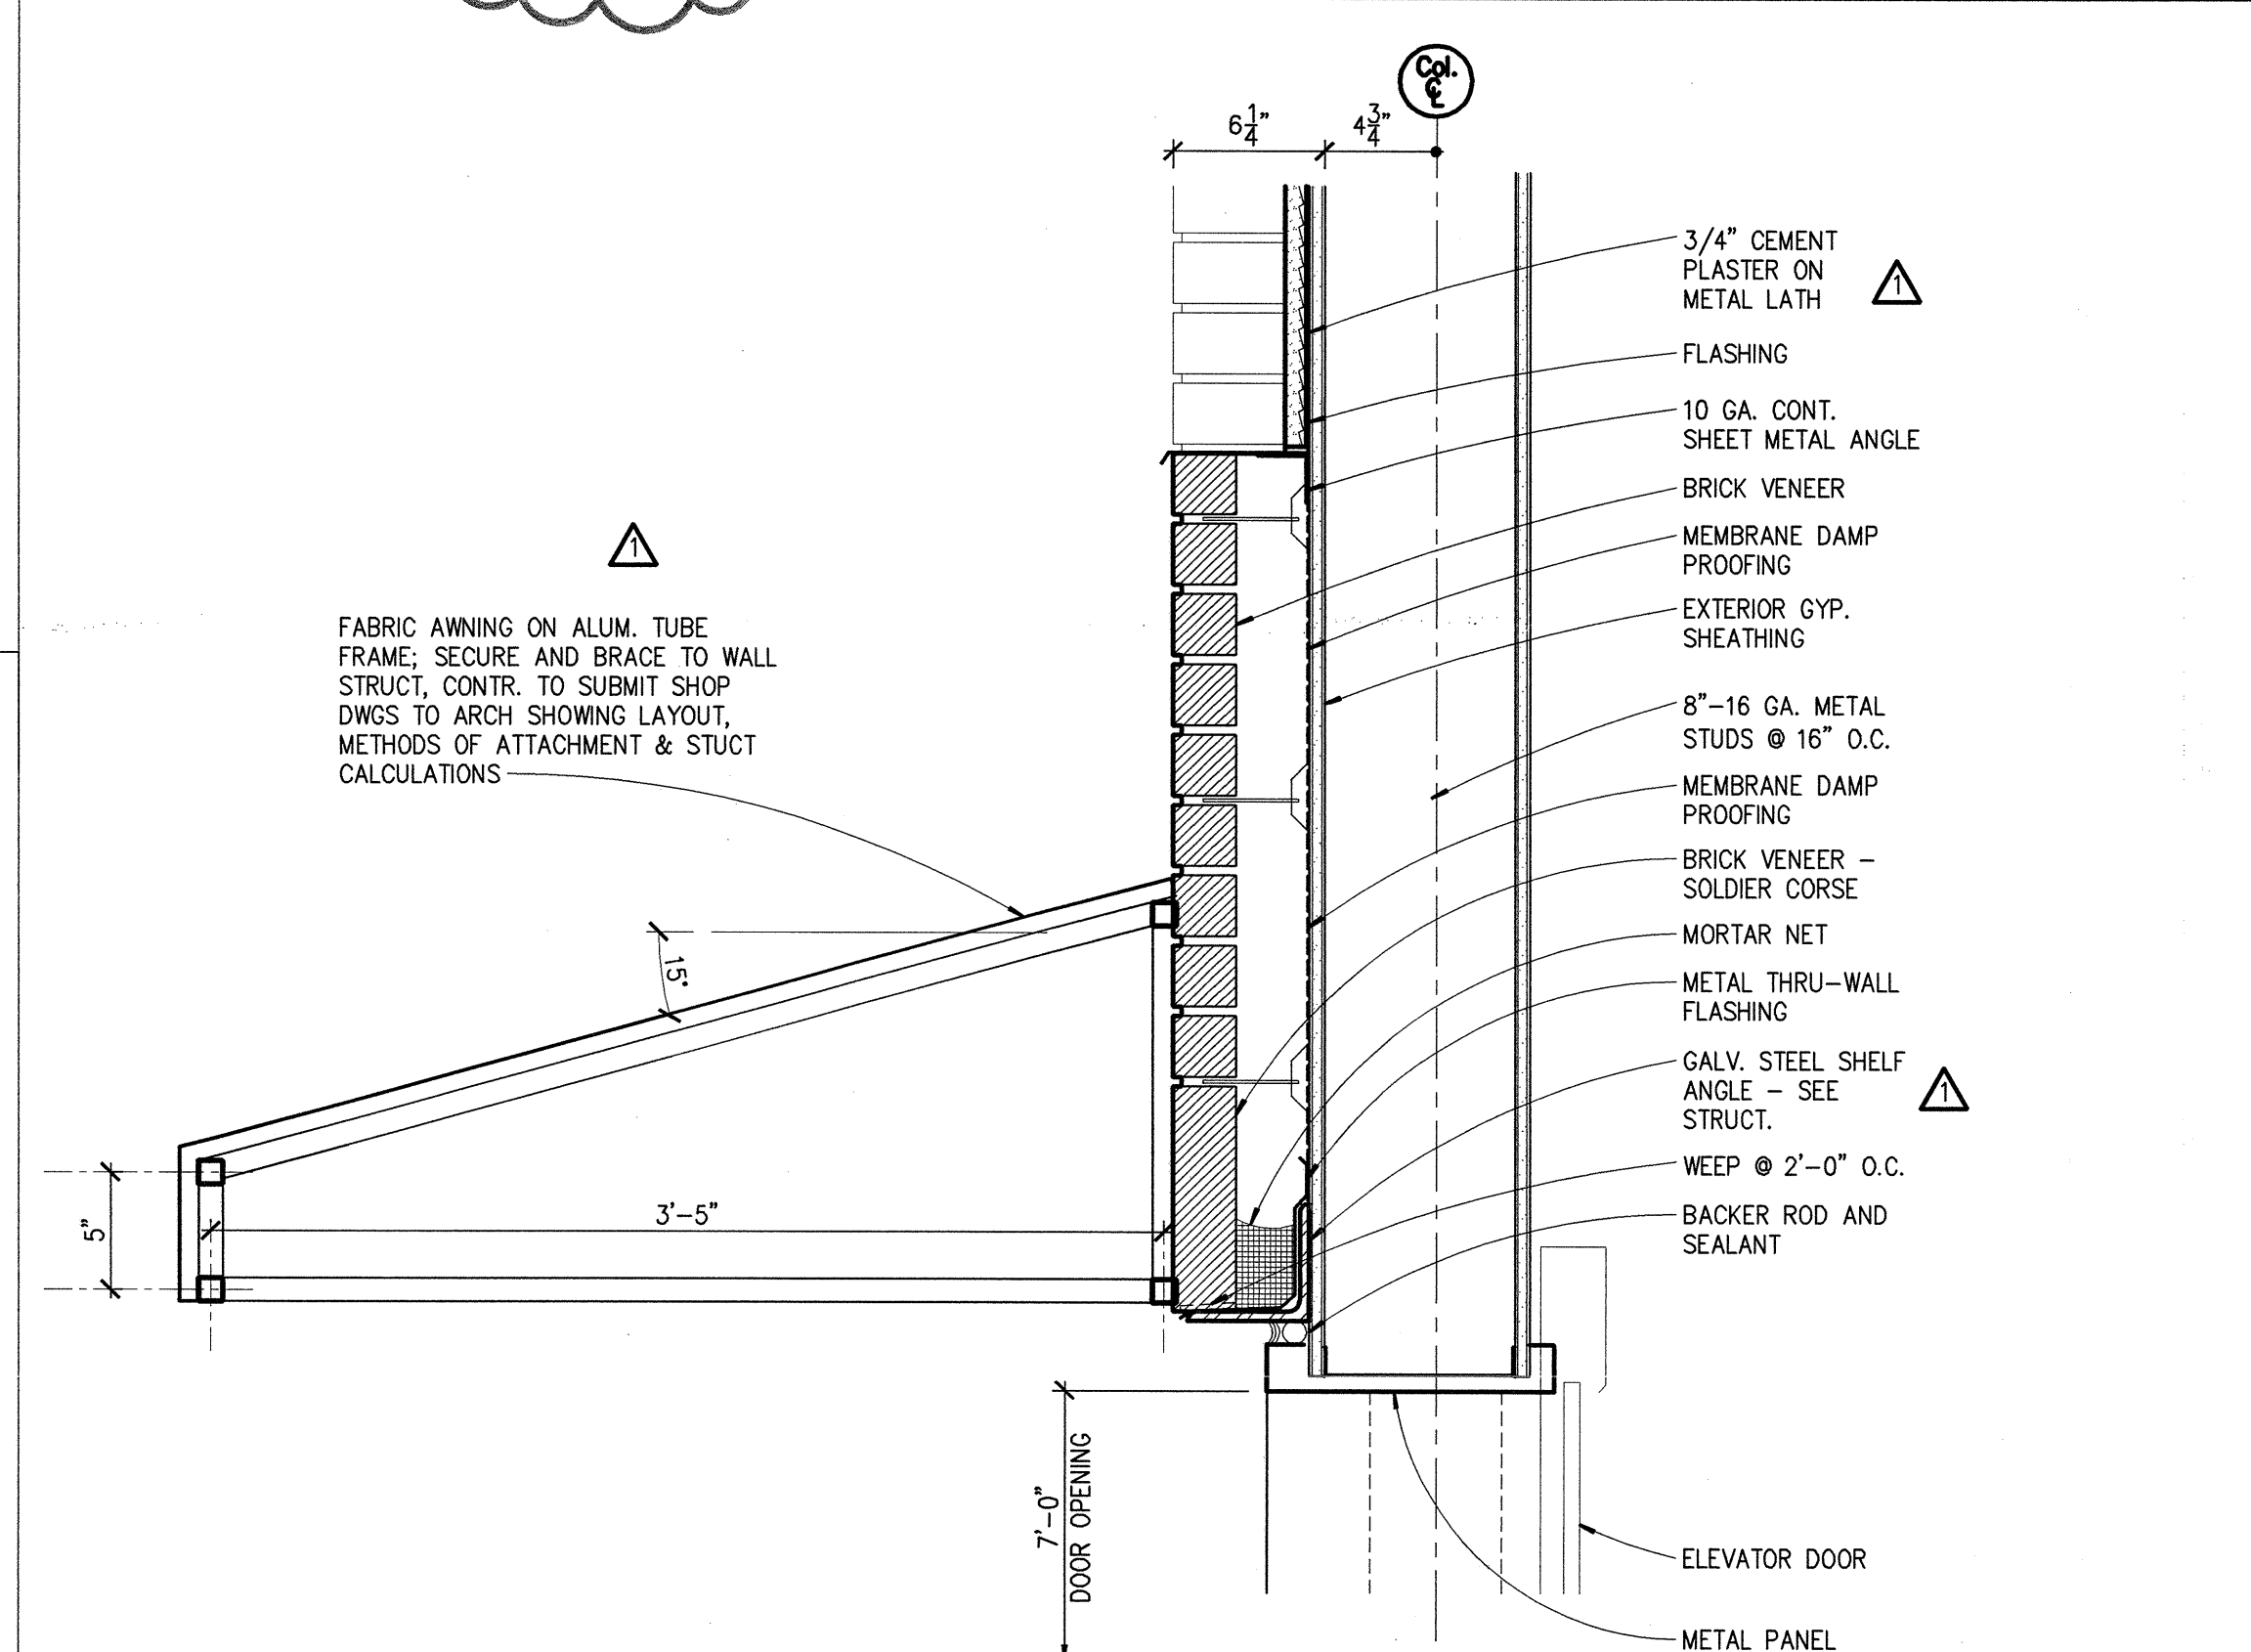


H4 SECTION DETAIL
1 1/2"=1'-0"

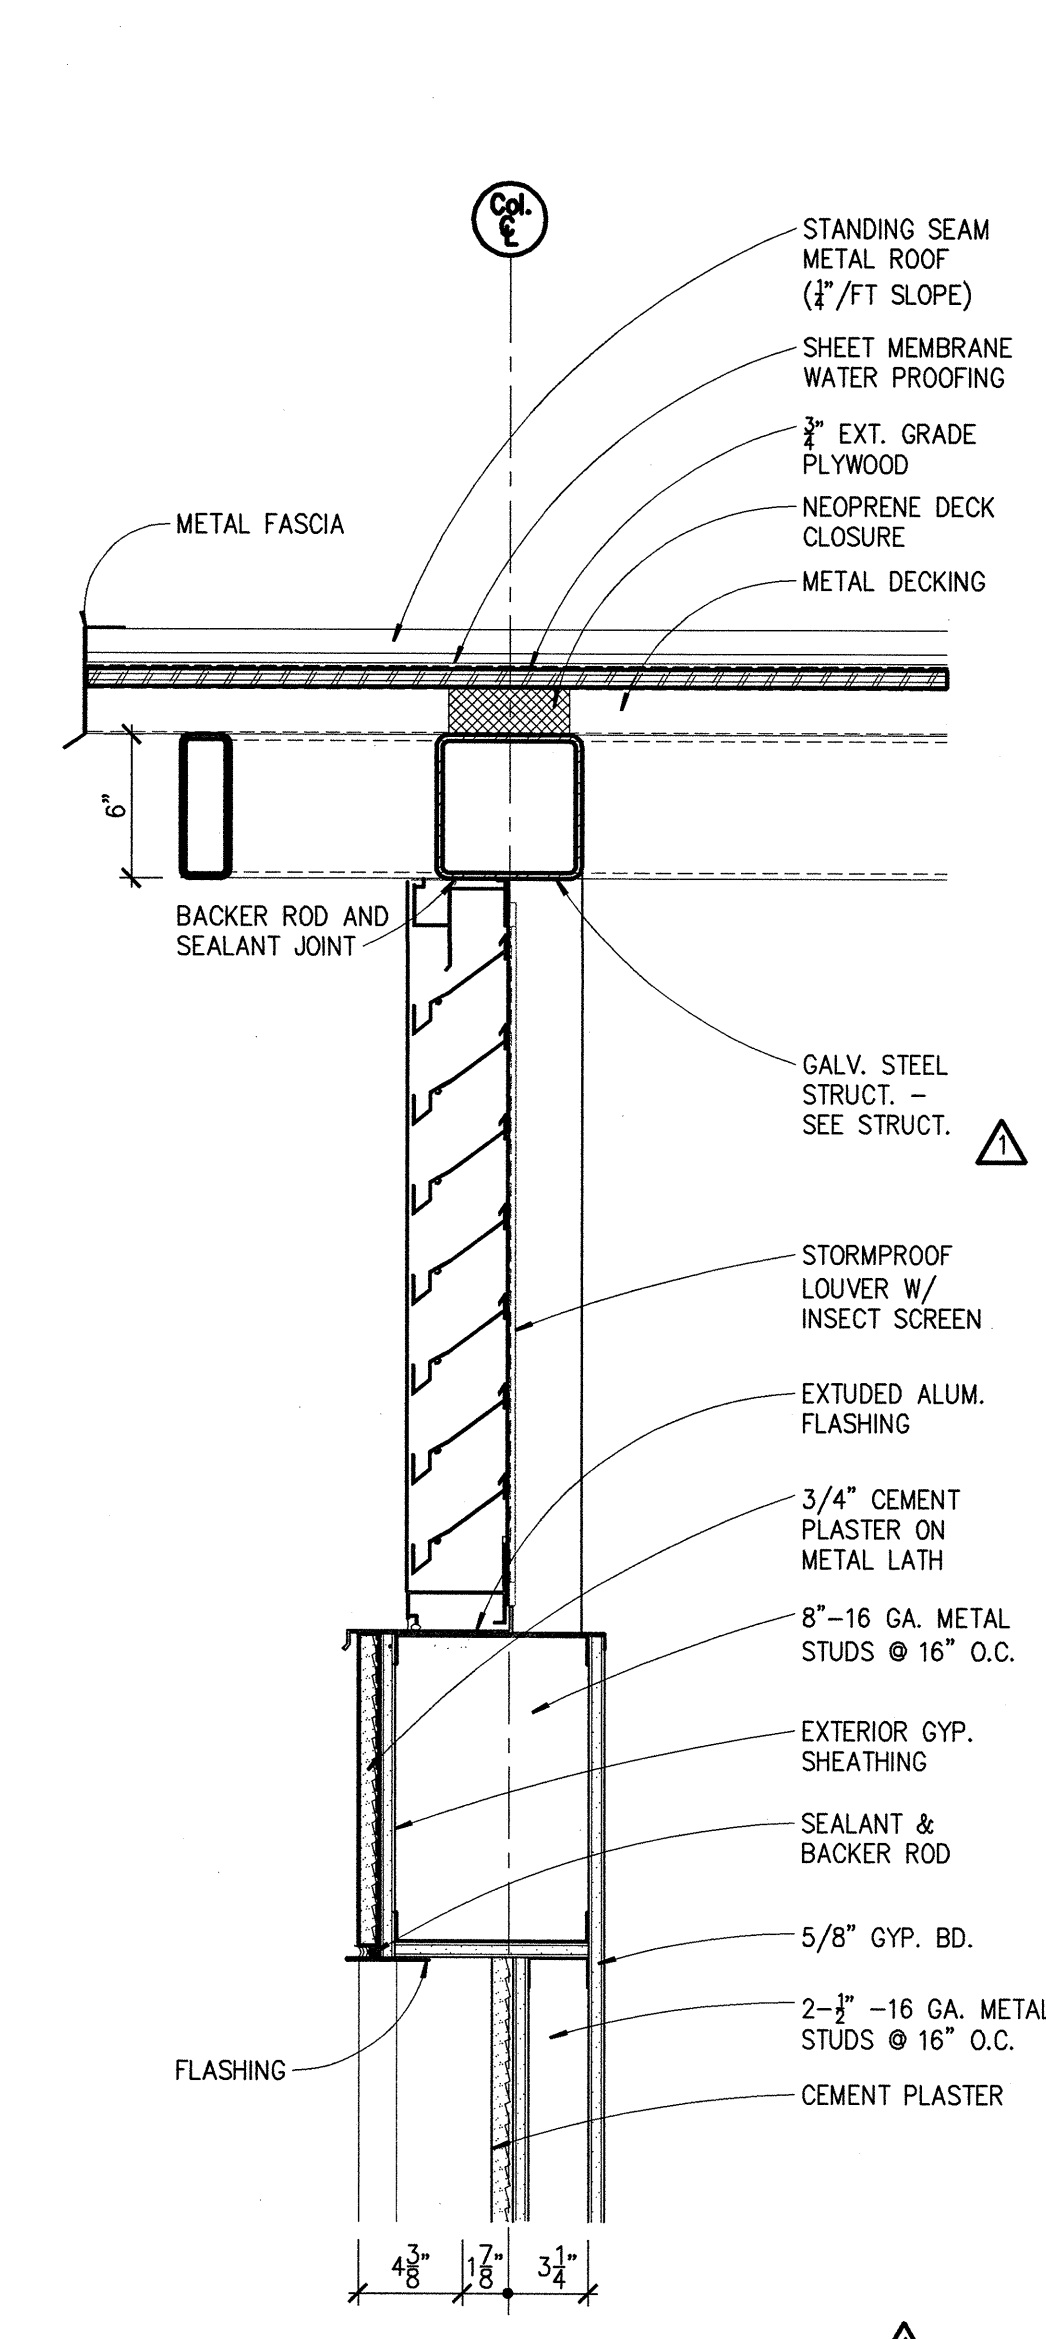


J10 SECTION DETAIL
1 1/2"=1'-0"

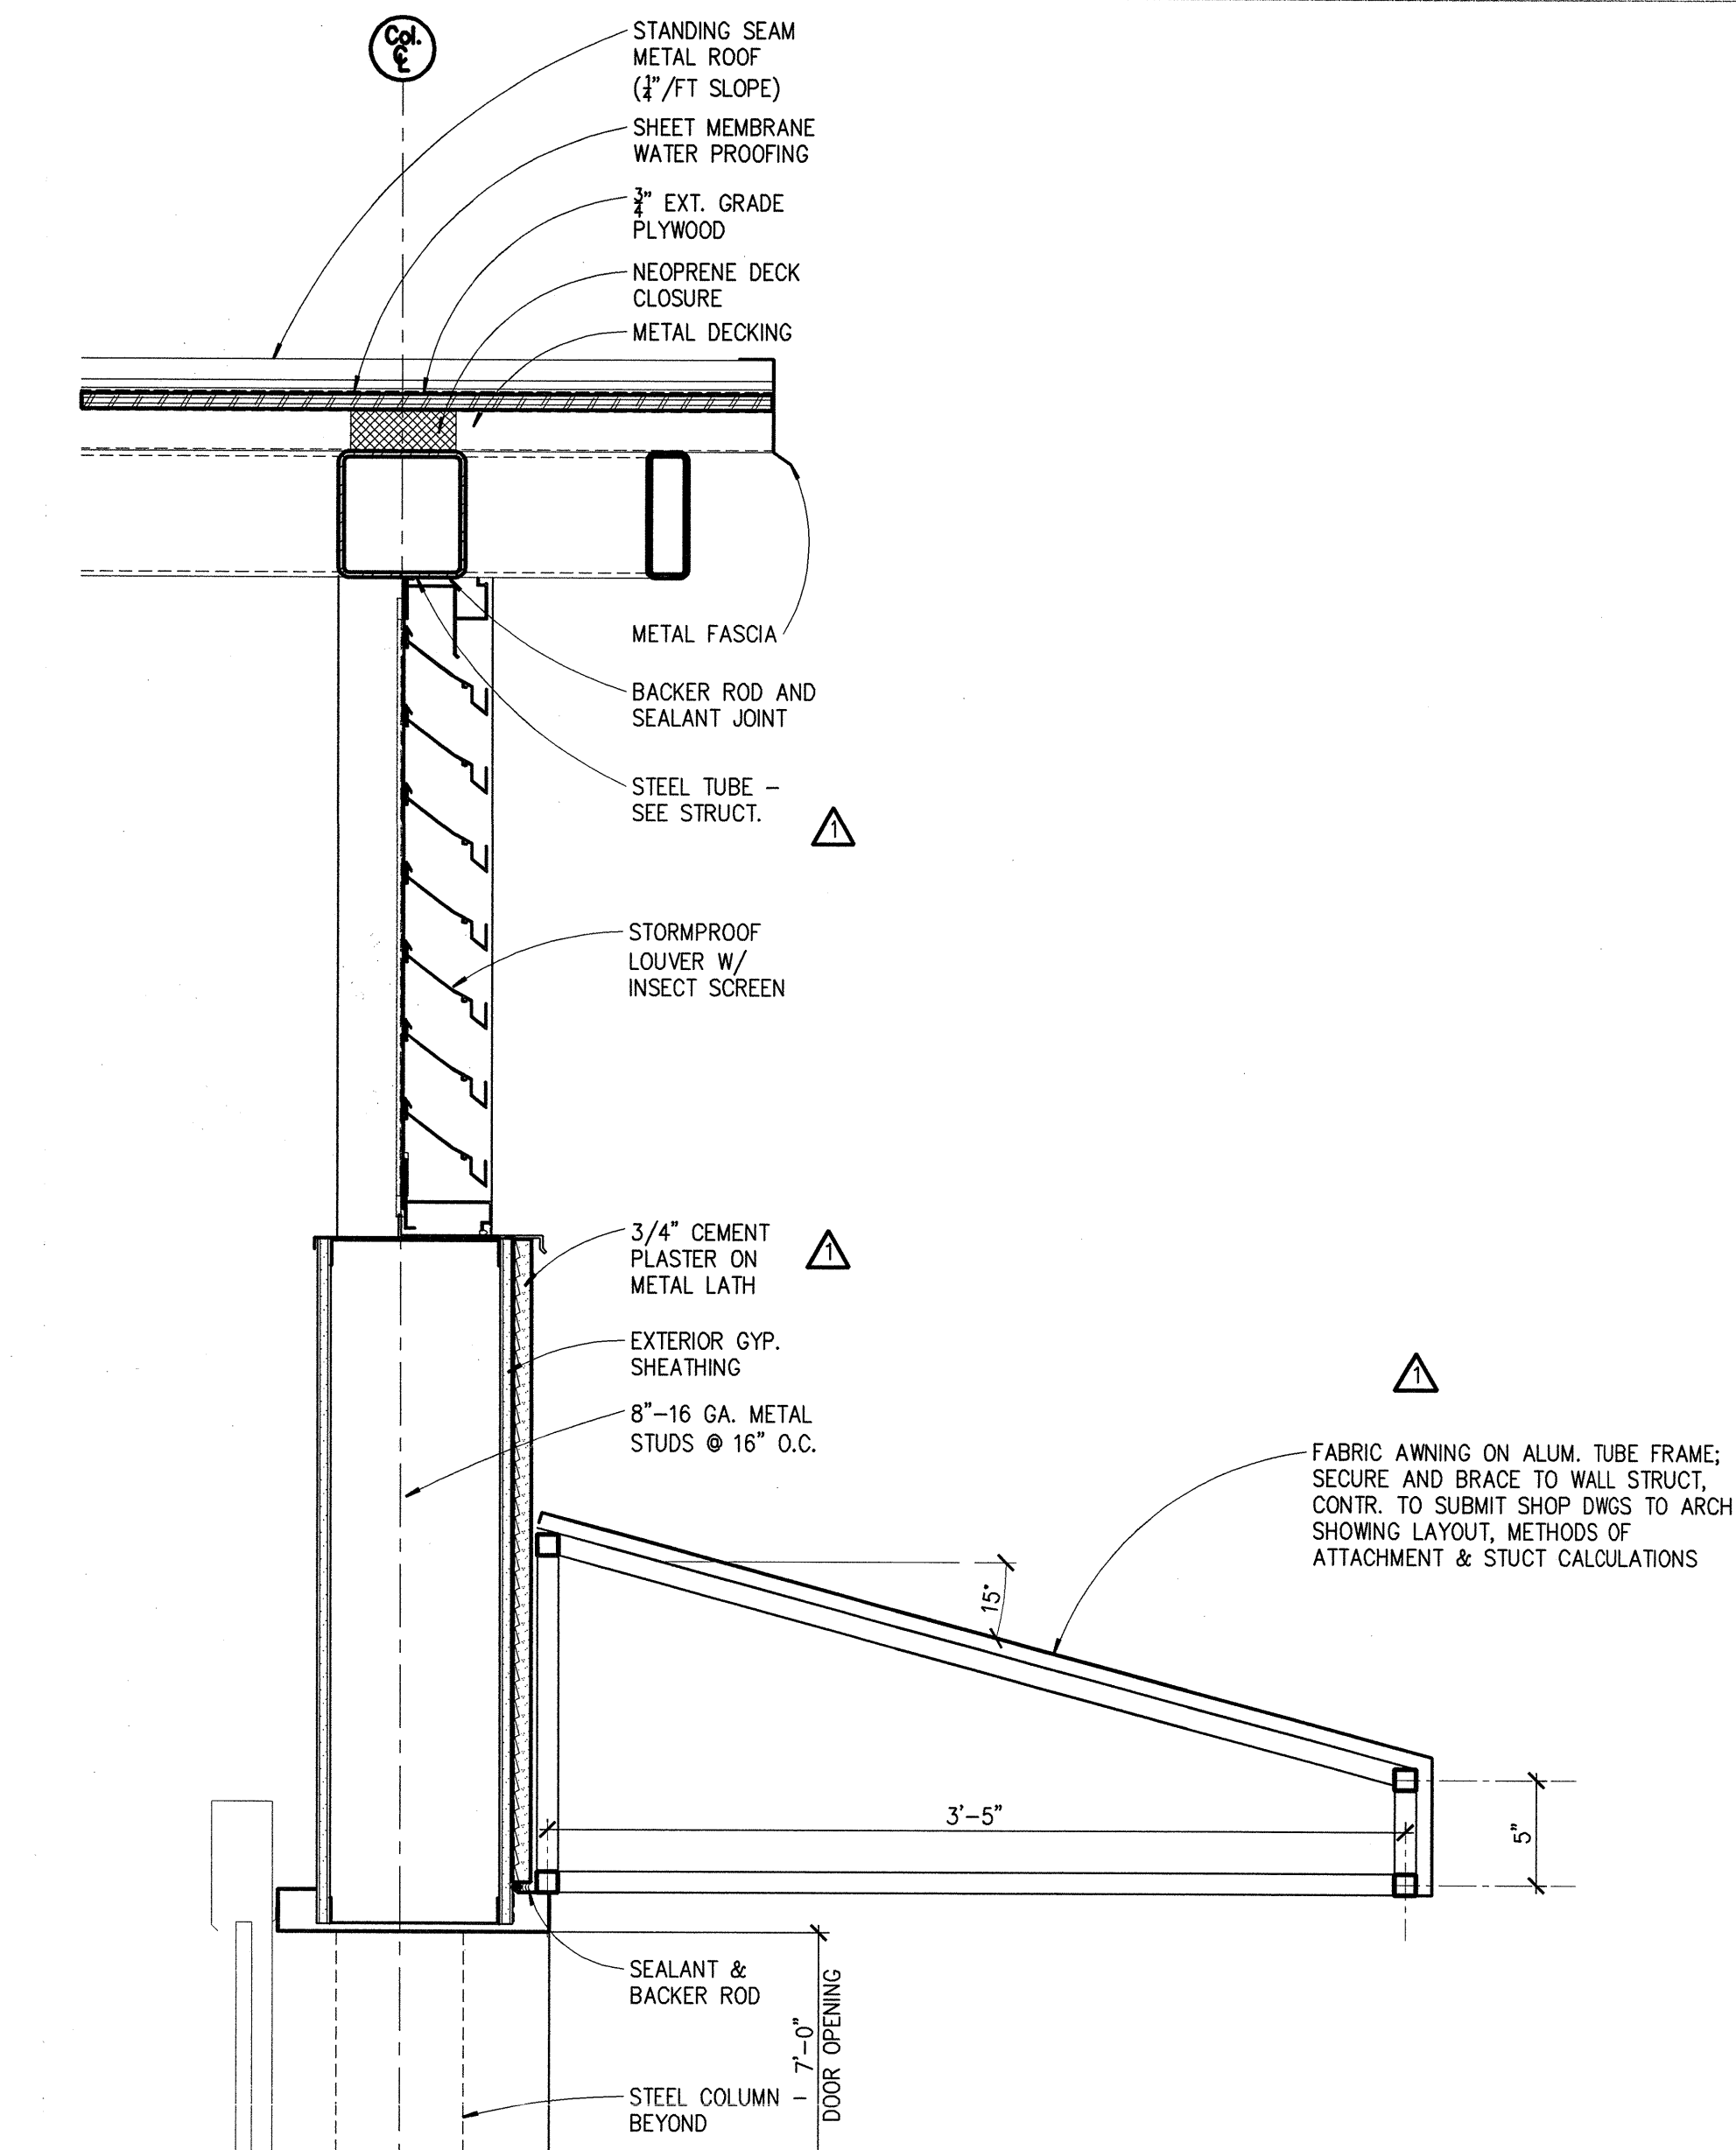


J13 SECTION DETAIL
1 1/2"=1'-0"

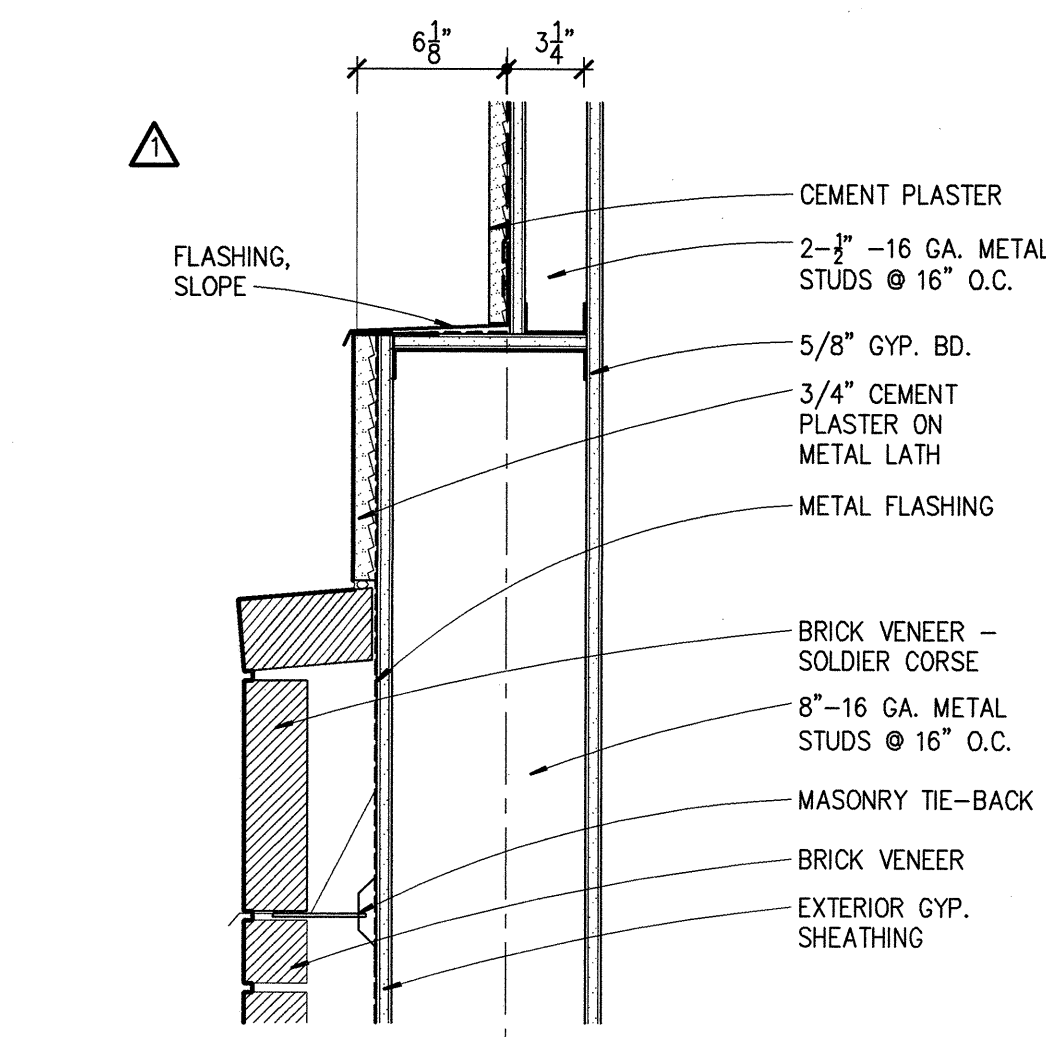


E10 SECTION DETAIL
1 1/2"=1'-0"

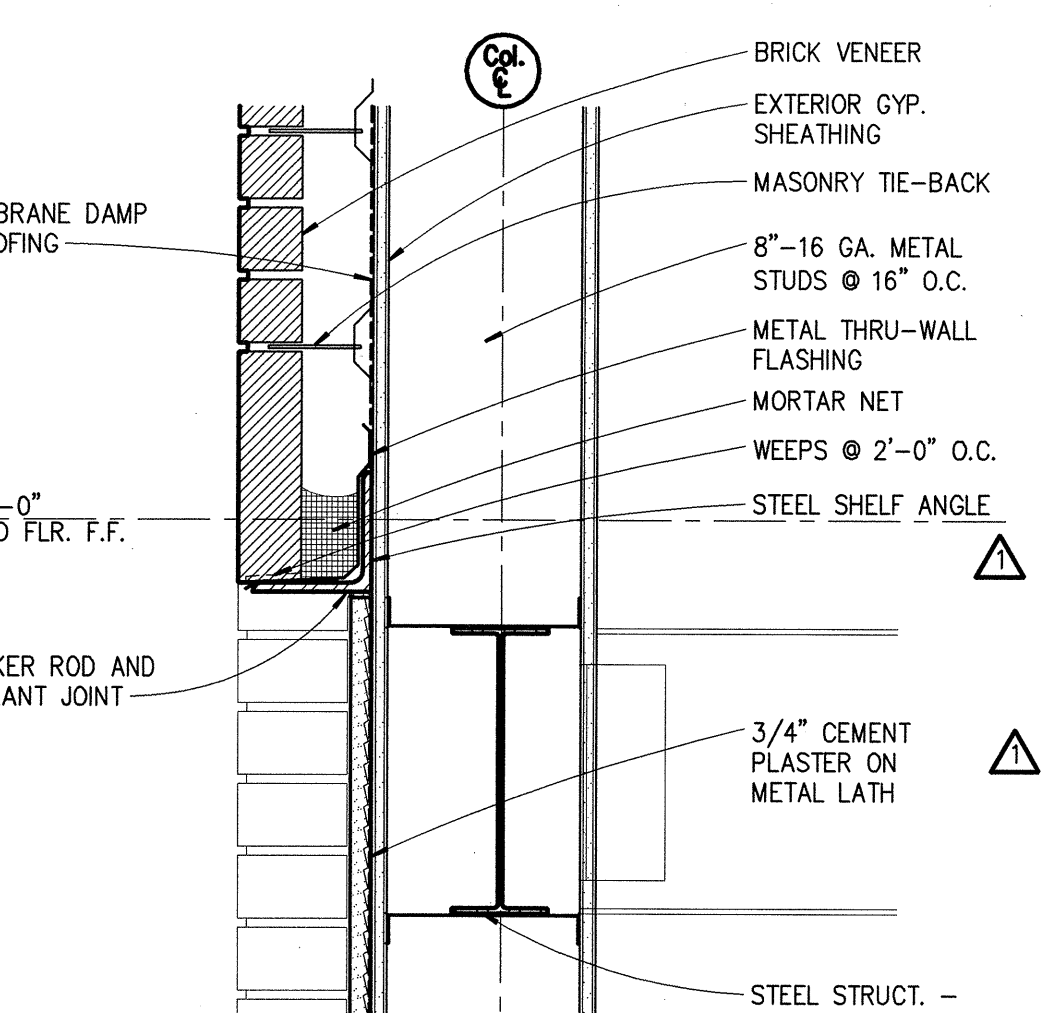


A10 SECTION DETAIL
1 1/2"=1'-0"

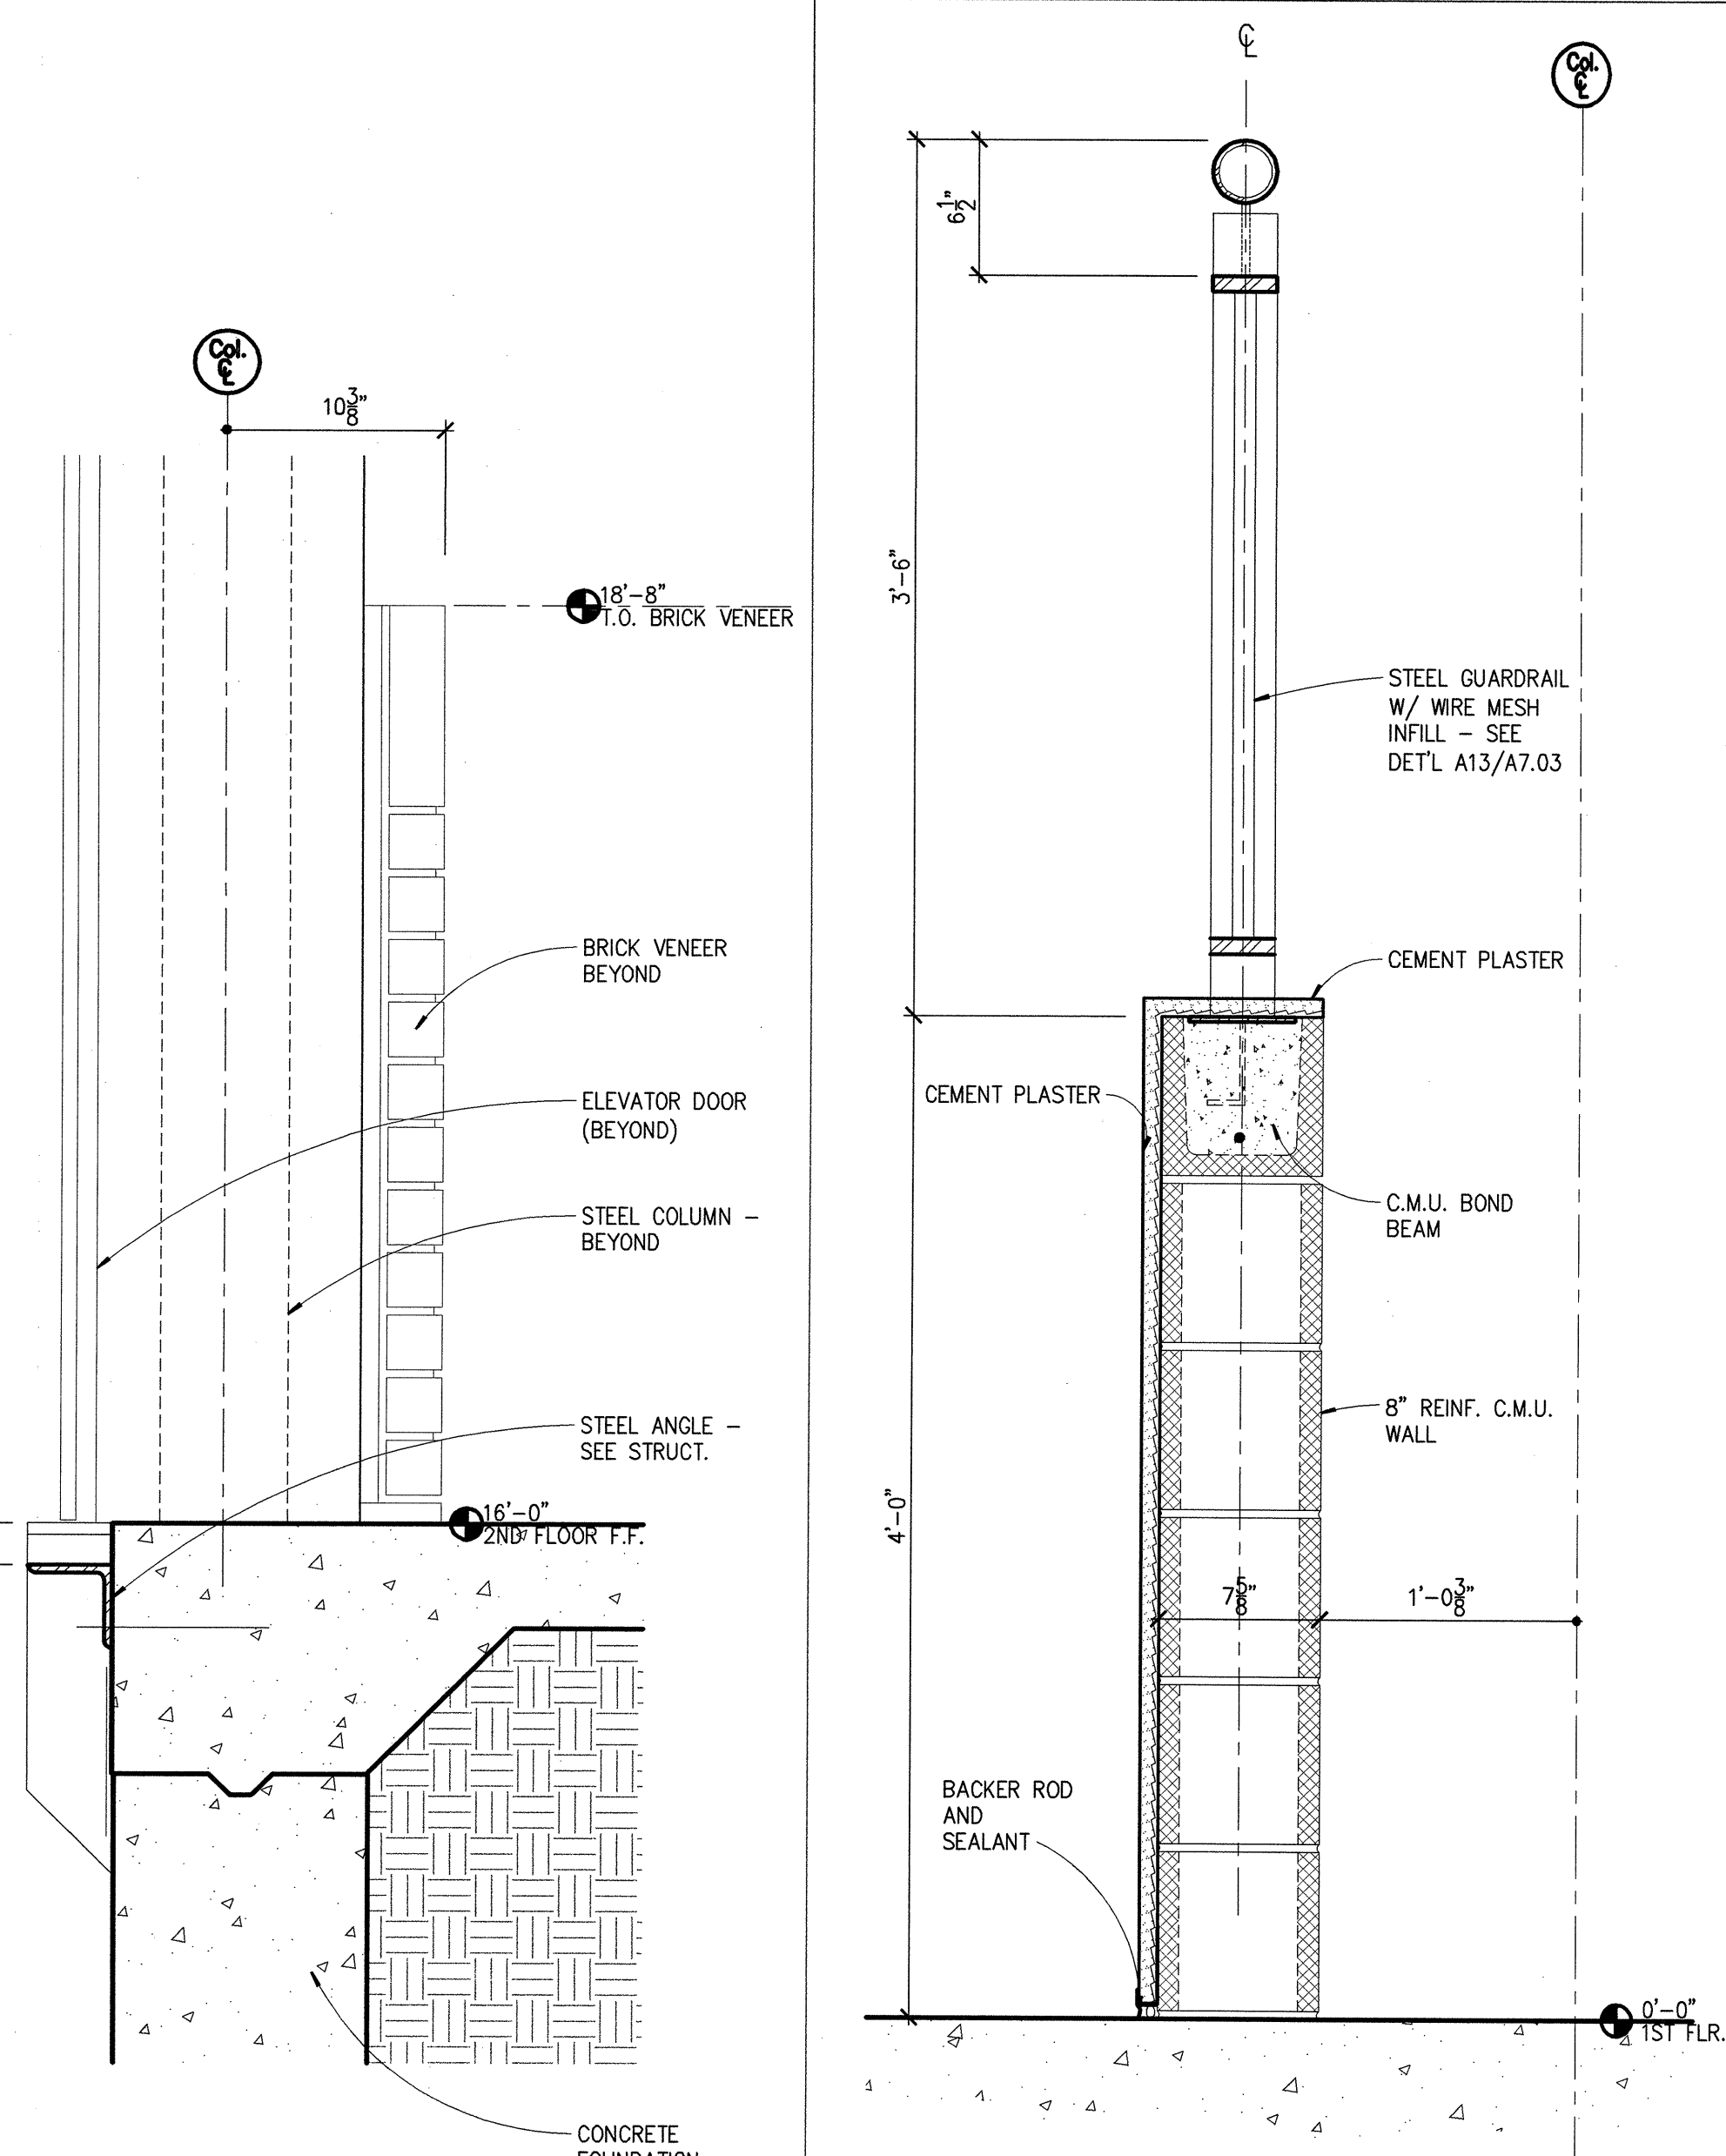


A13 SECTION DETAIL
1 1/2"=1'-0"

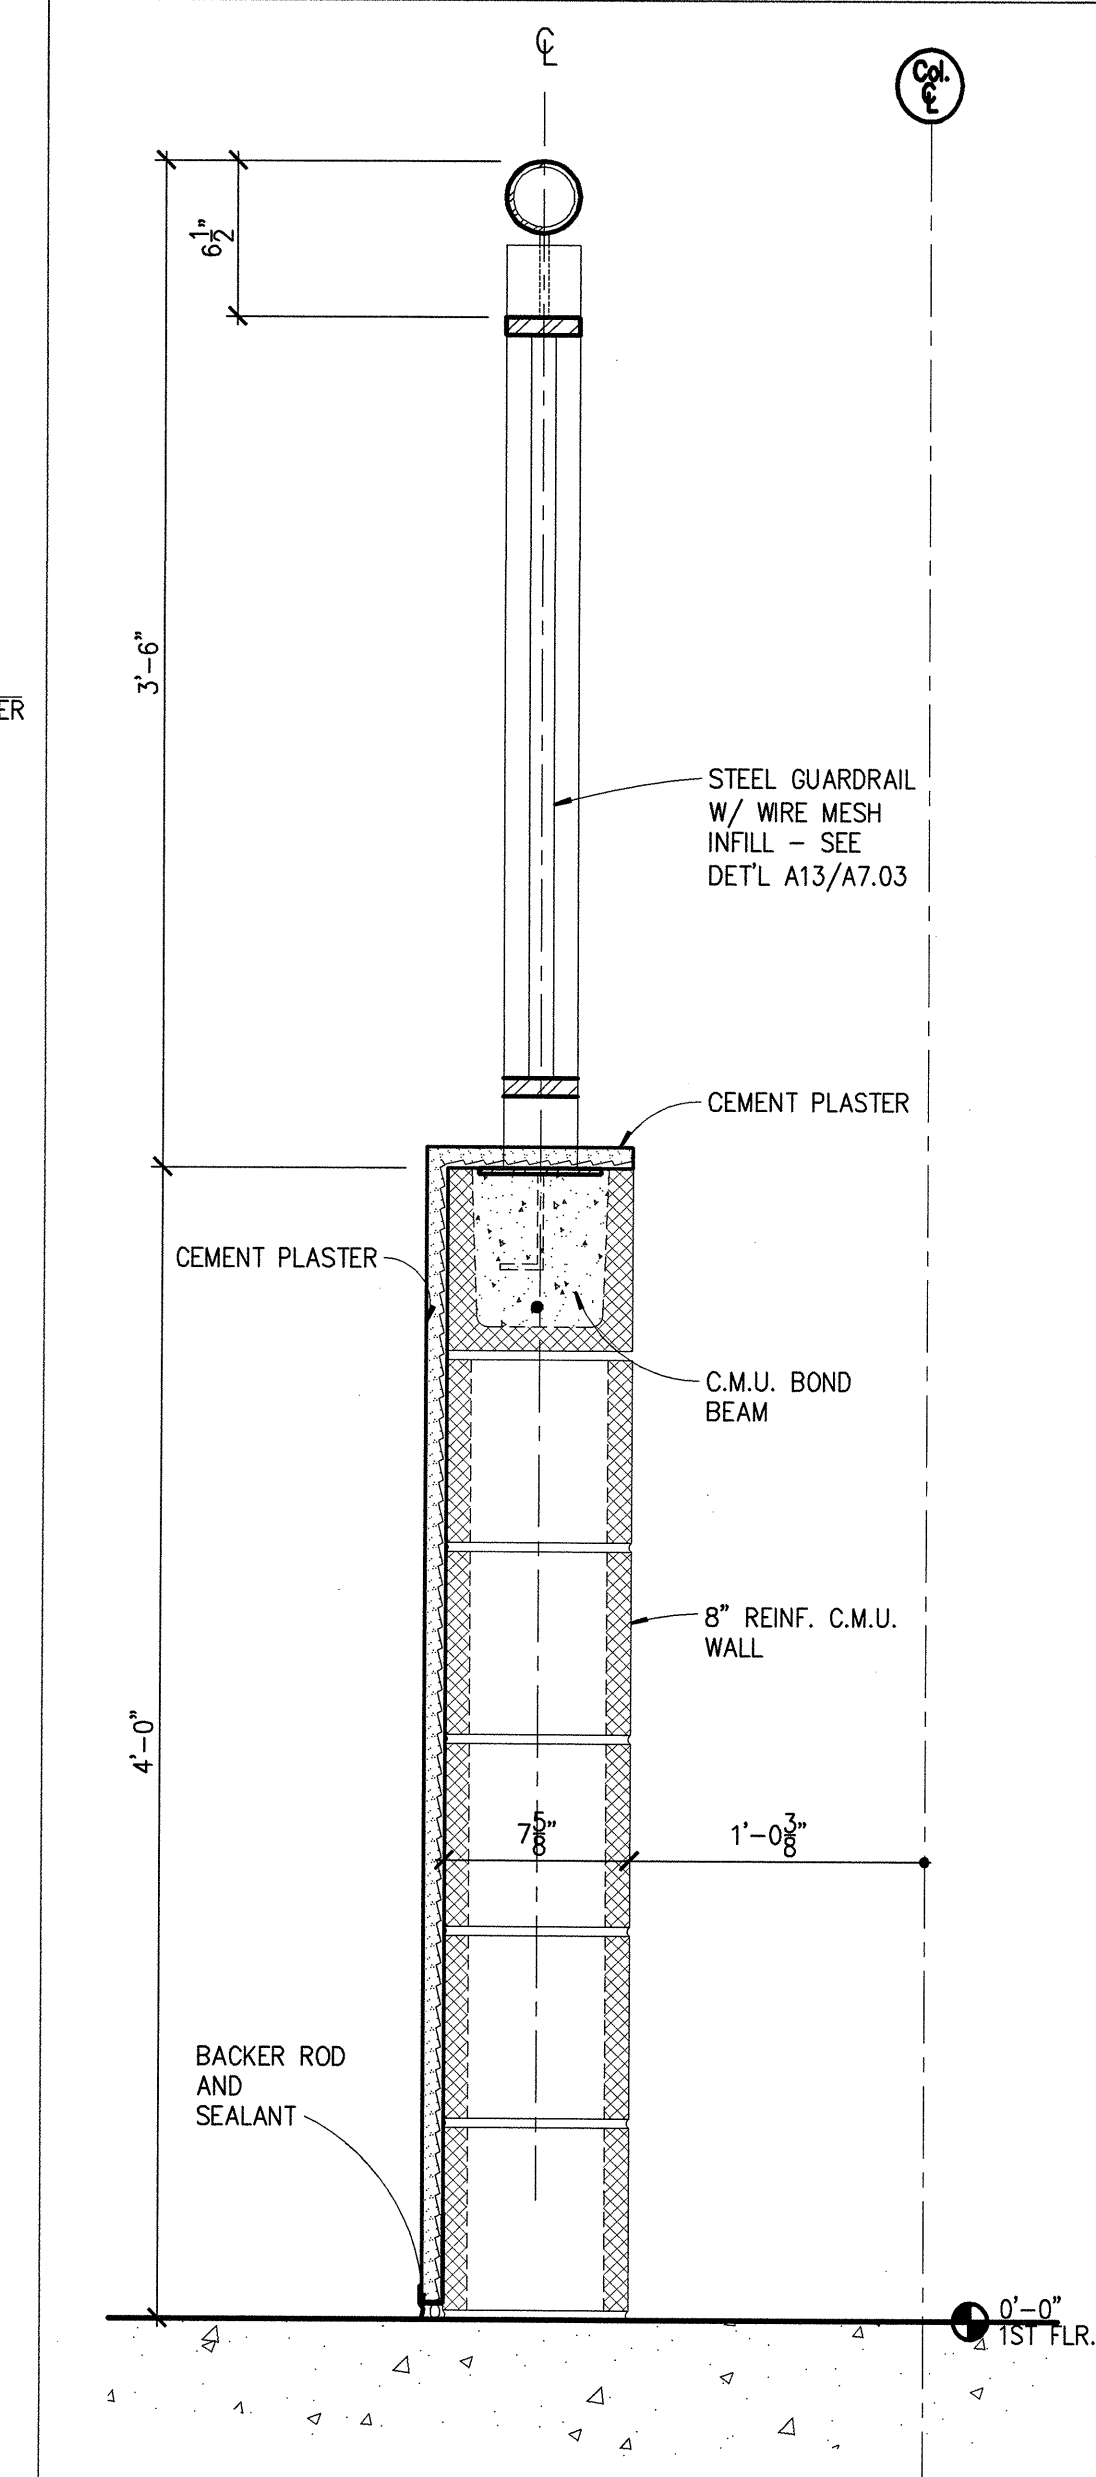


A16 SECTION DETAIL
1 1/2"=1'-0"

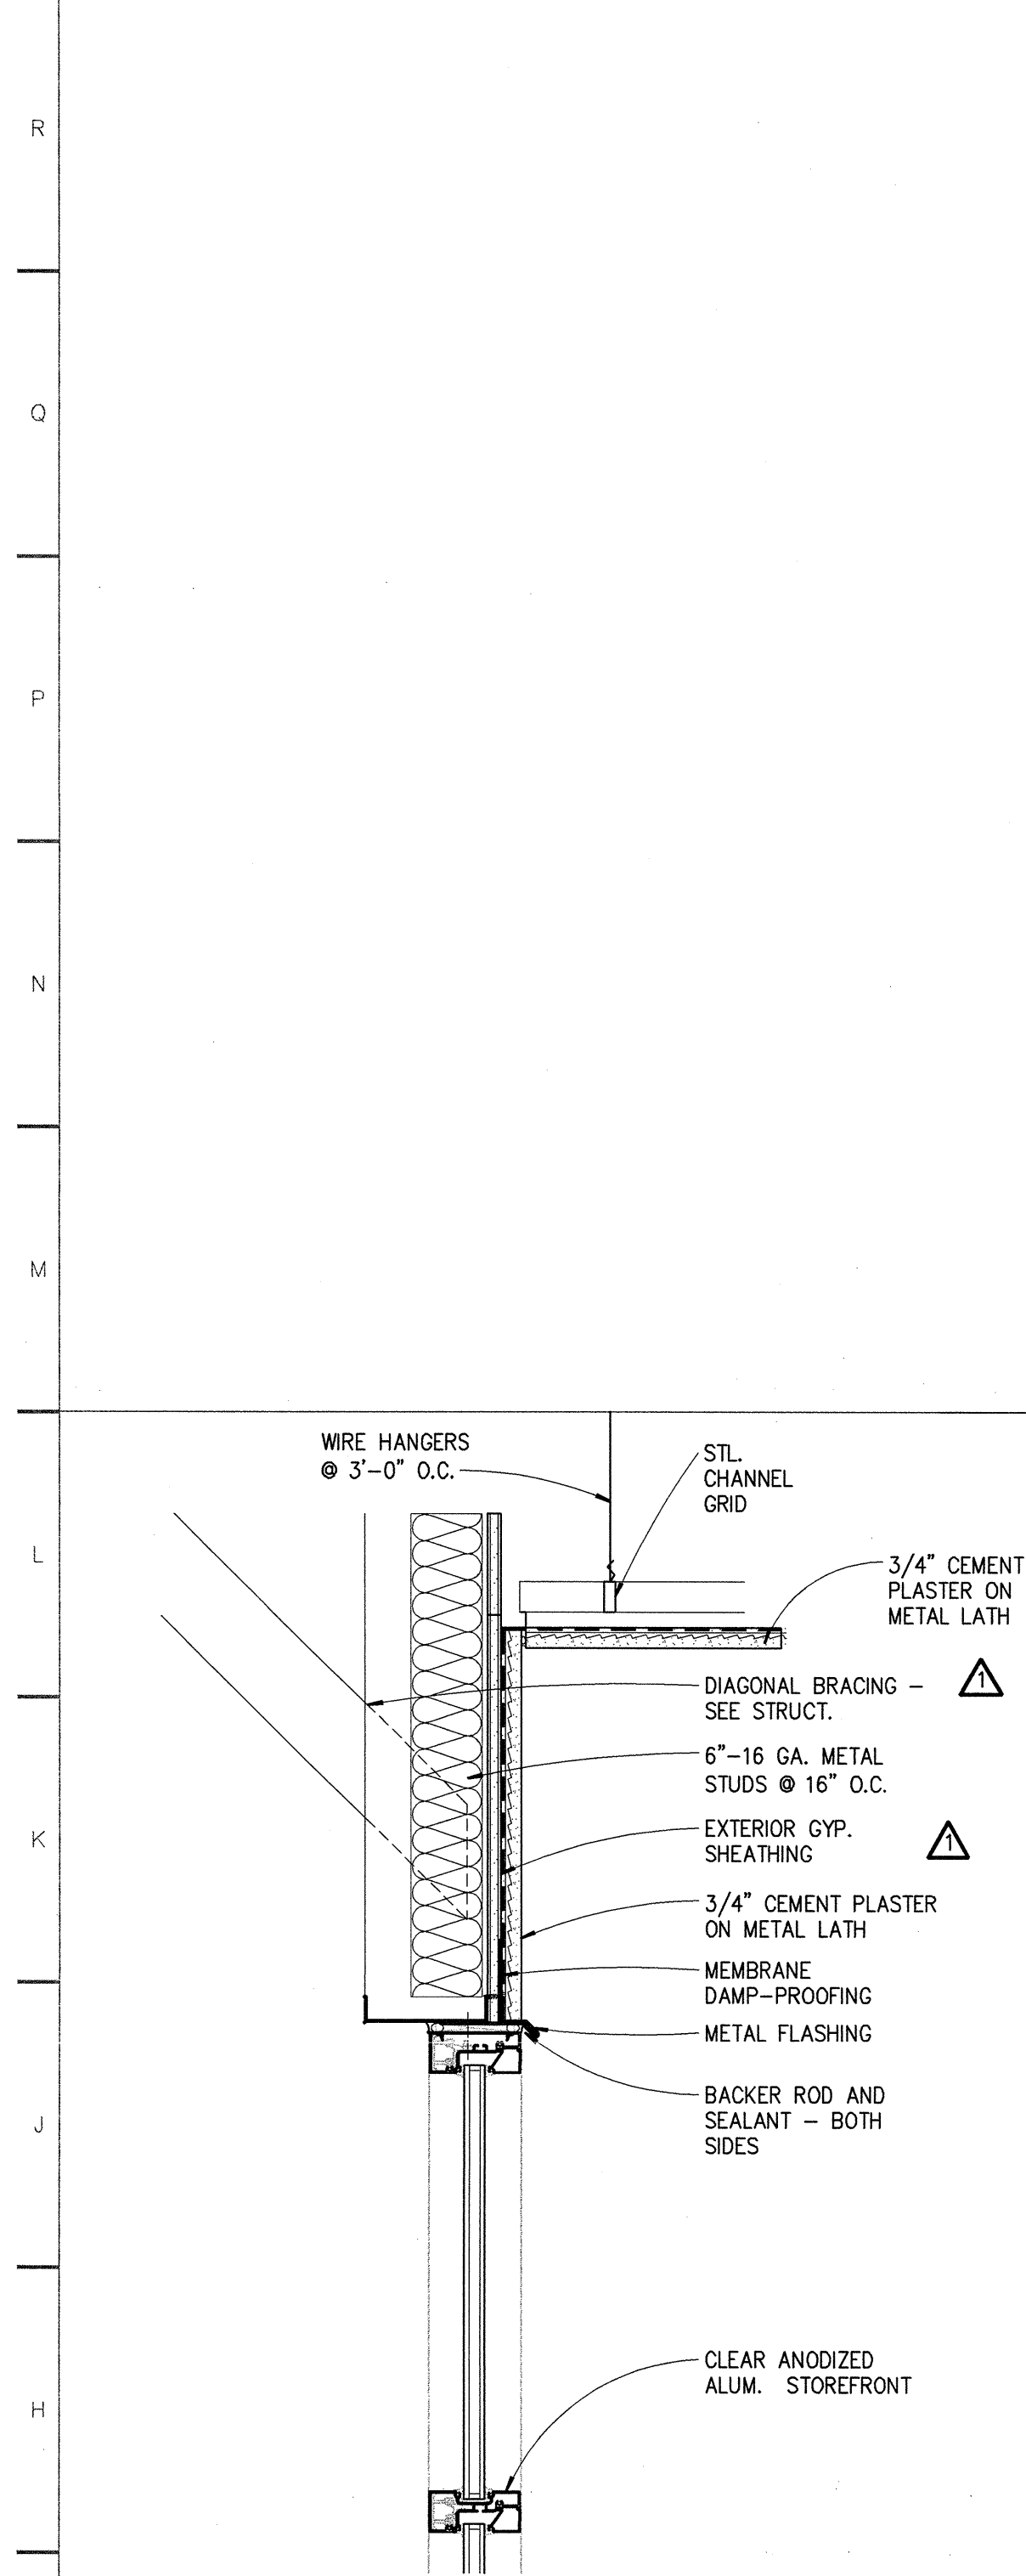

G1 SECTION DETAIL
1 1/2"=1'-0"

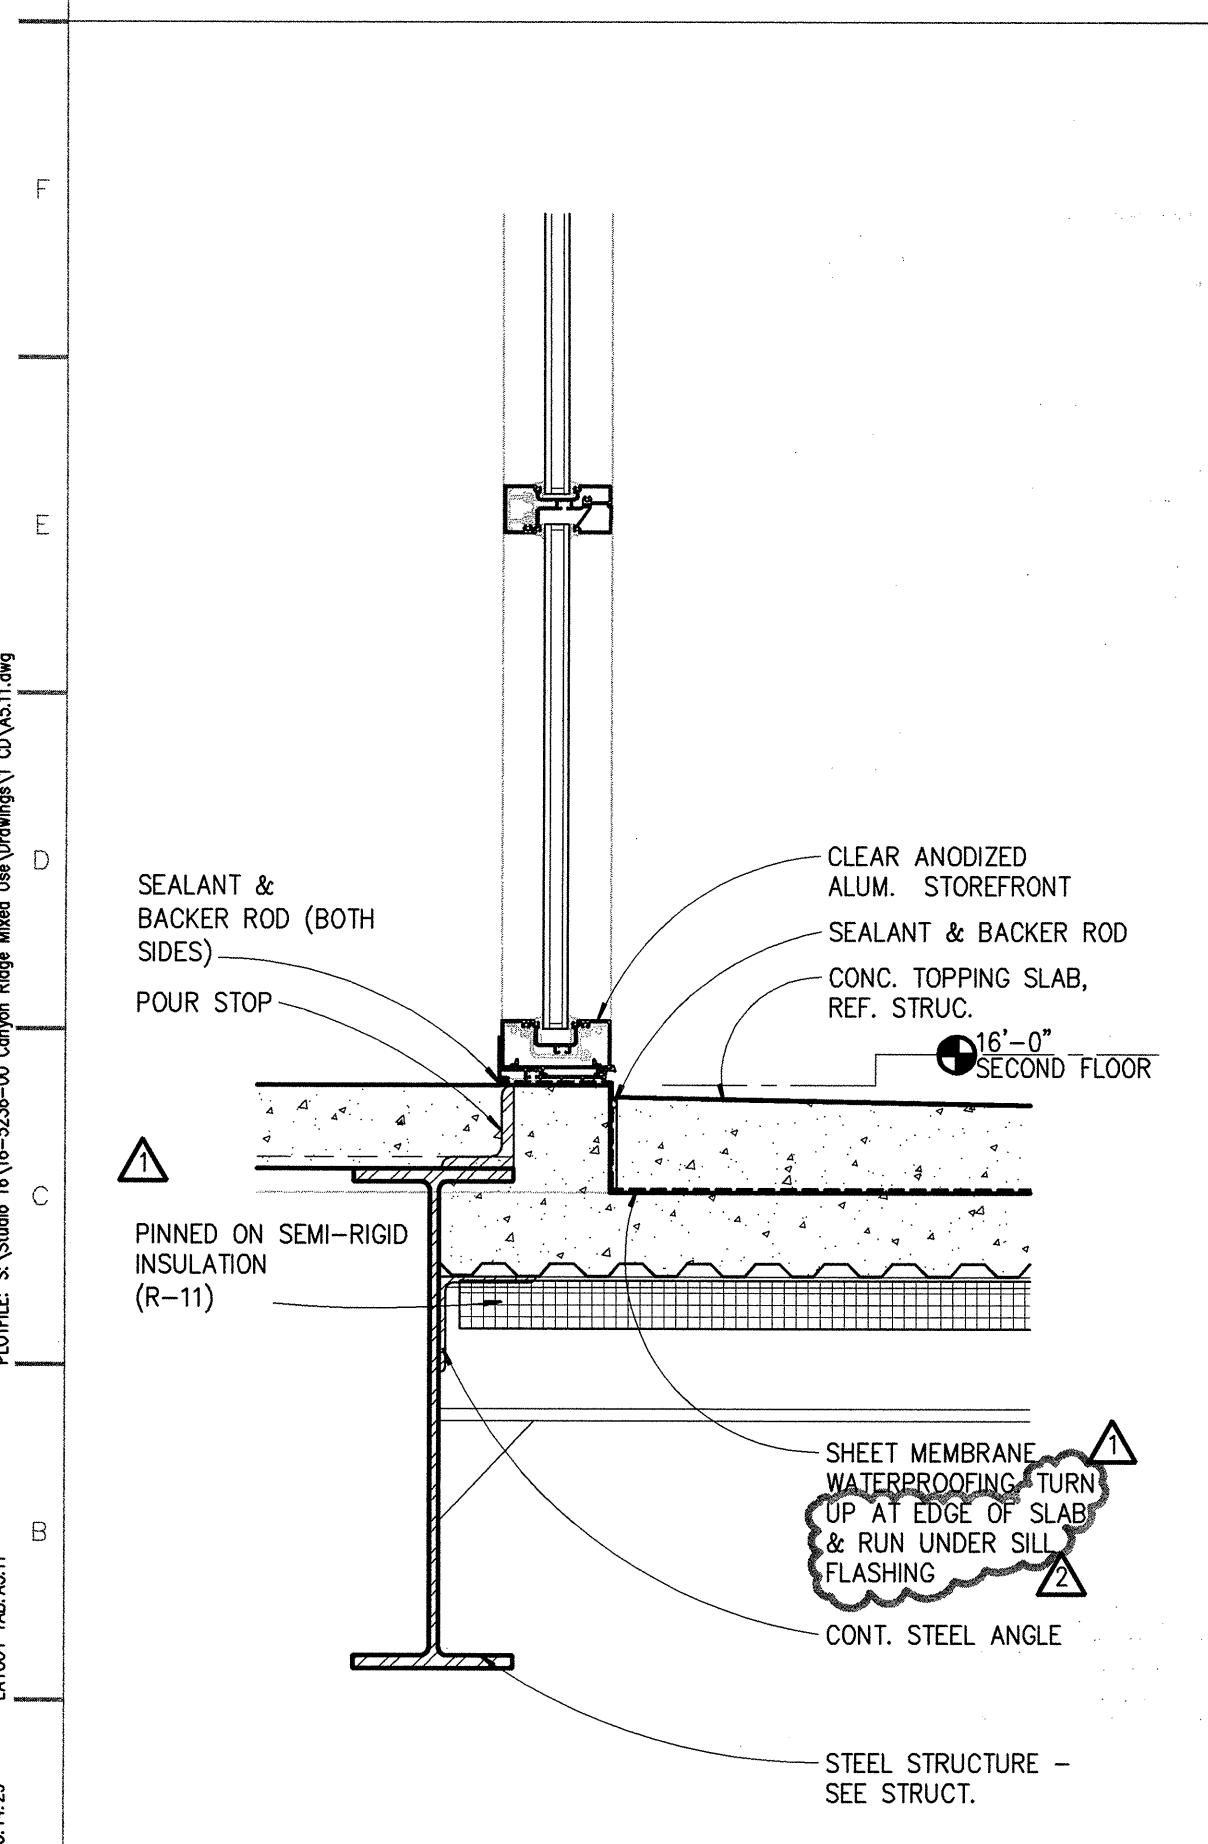

A1 SECTION DETAIL
1 1/2"=1'-0"

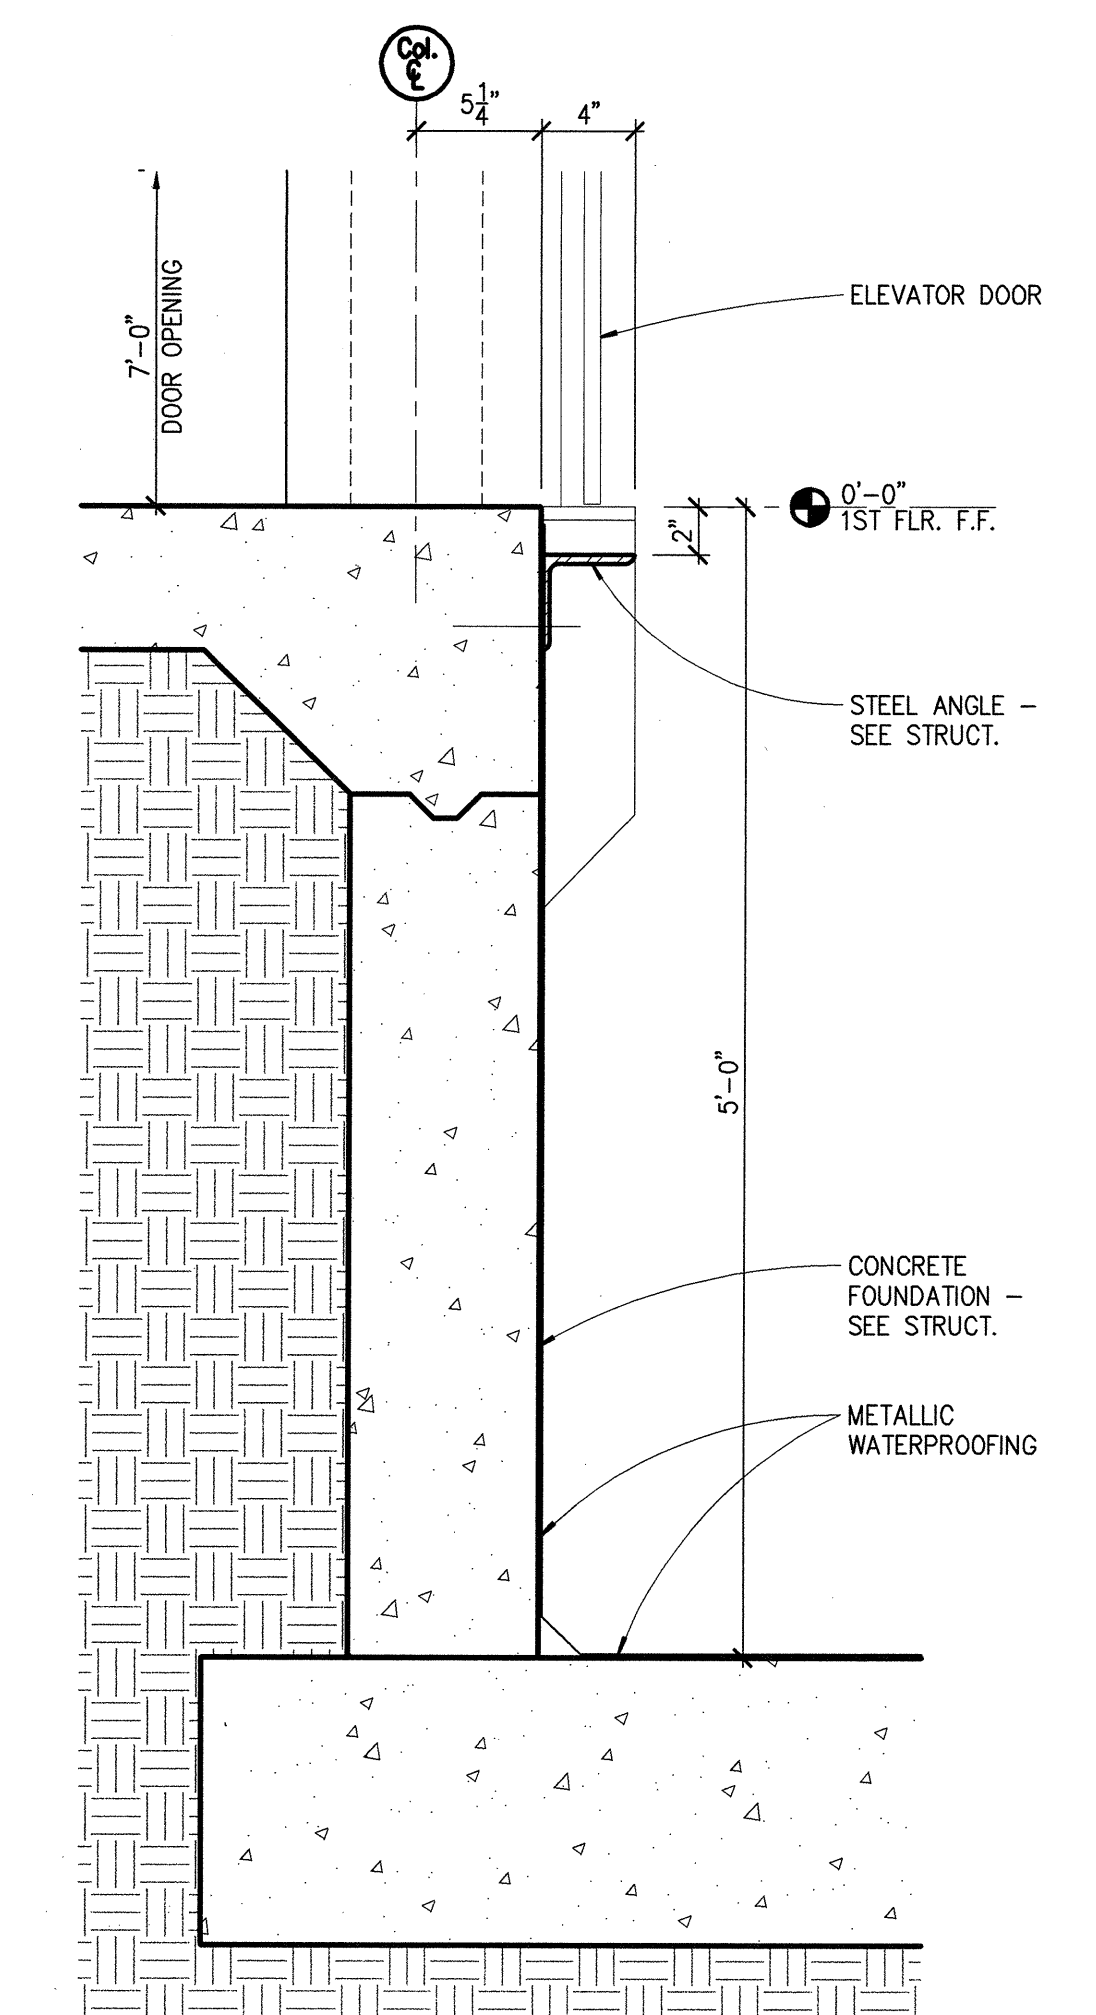

A7 SECTION DETAIL
1 1/2"=1'-0"