




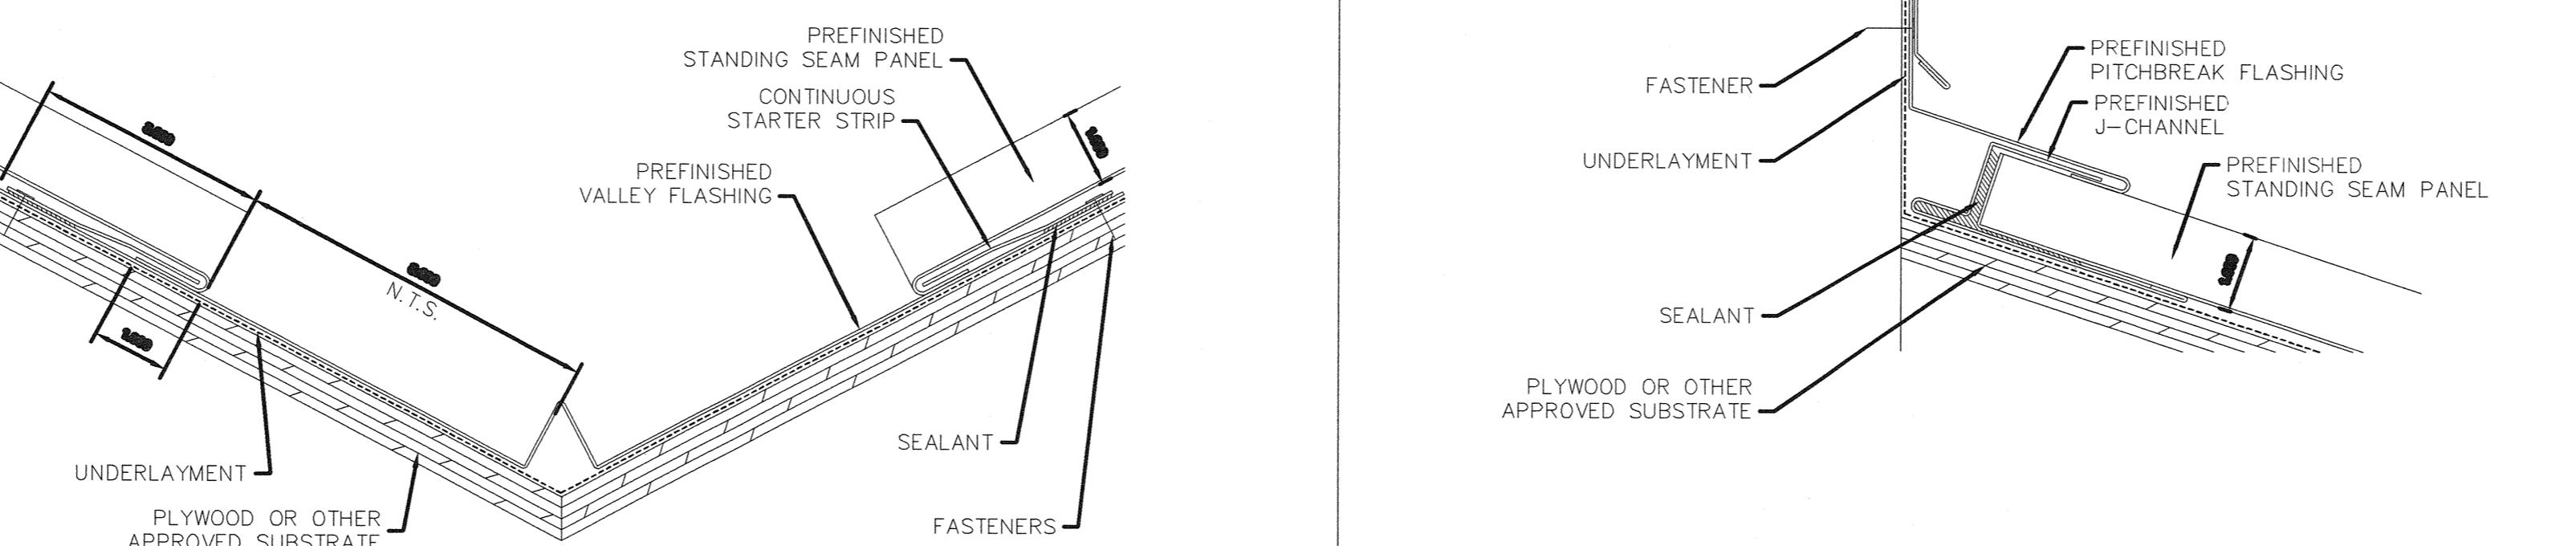


TEL 512.899.3500
FAX 512.899.3501
4330 S. MOPAC EXPWY
SUITE ONE HUNDRED
AUSTIN TEXAS 78735
www.stgarch.com

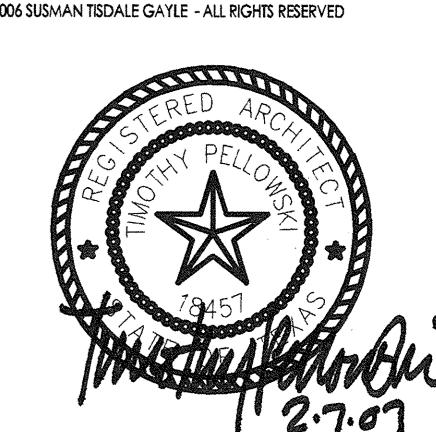


L5 METAL ROOF VALLEY DETAIL
NTS

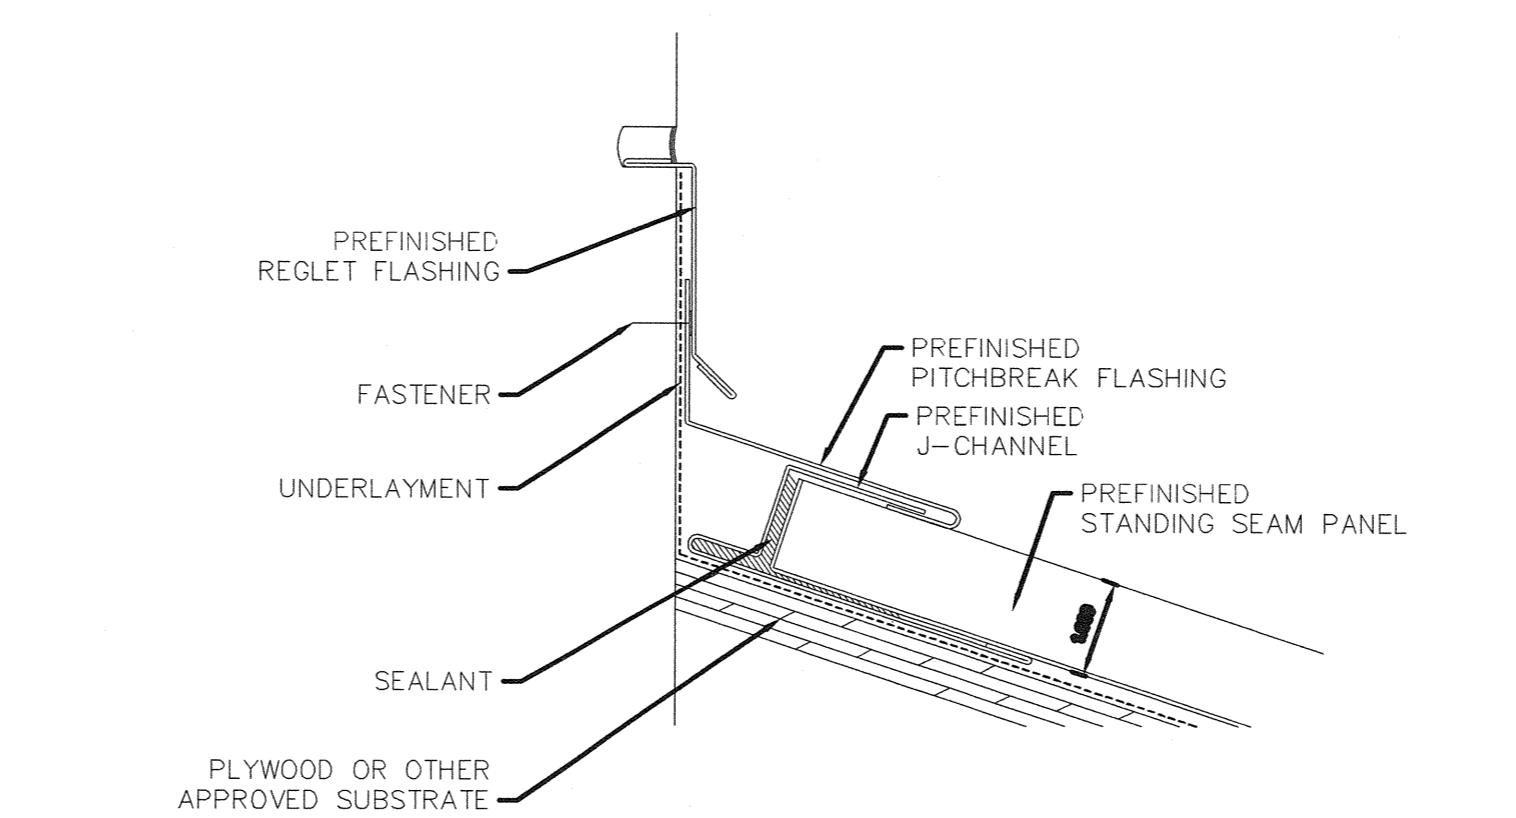


L10 METAL ROOF DETAIL
NTS

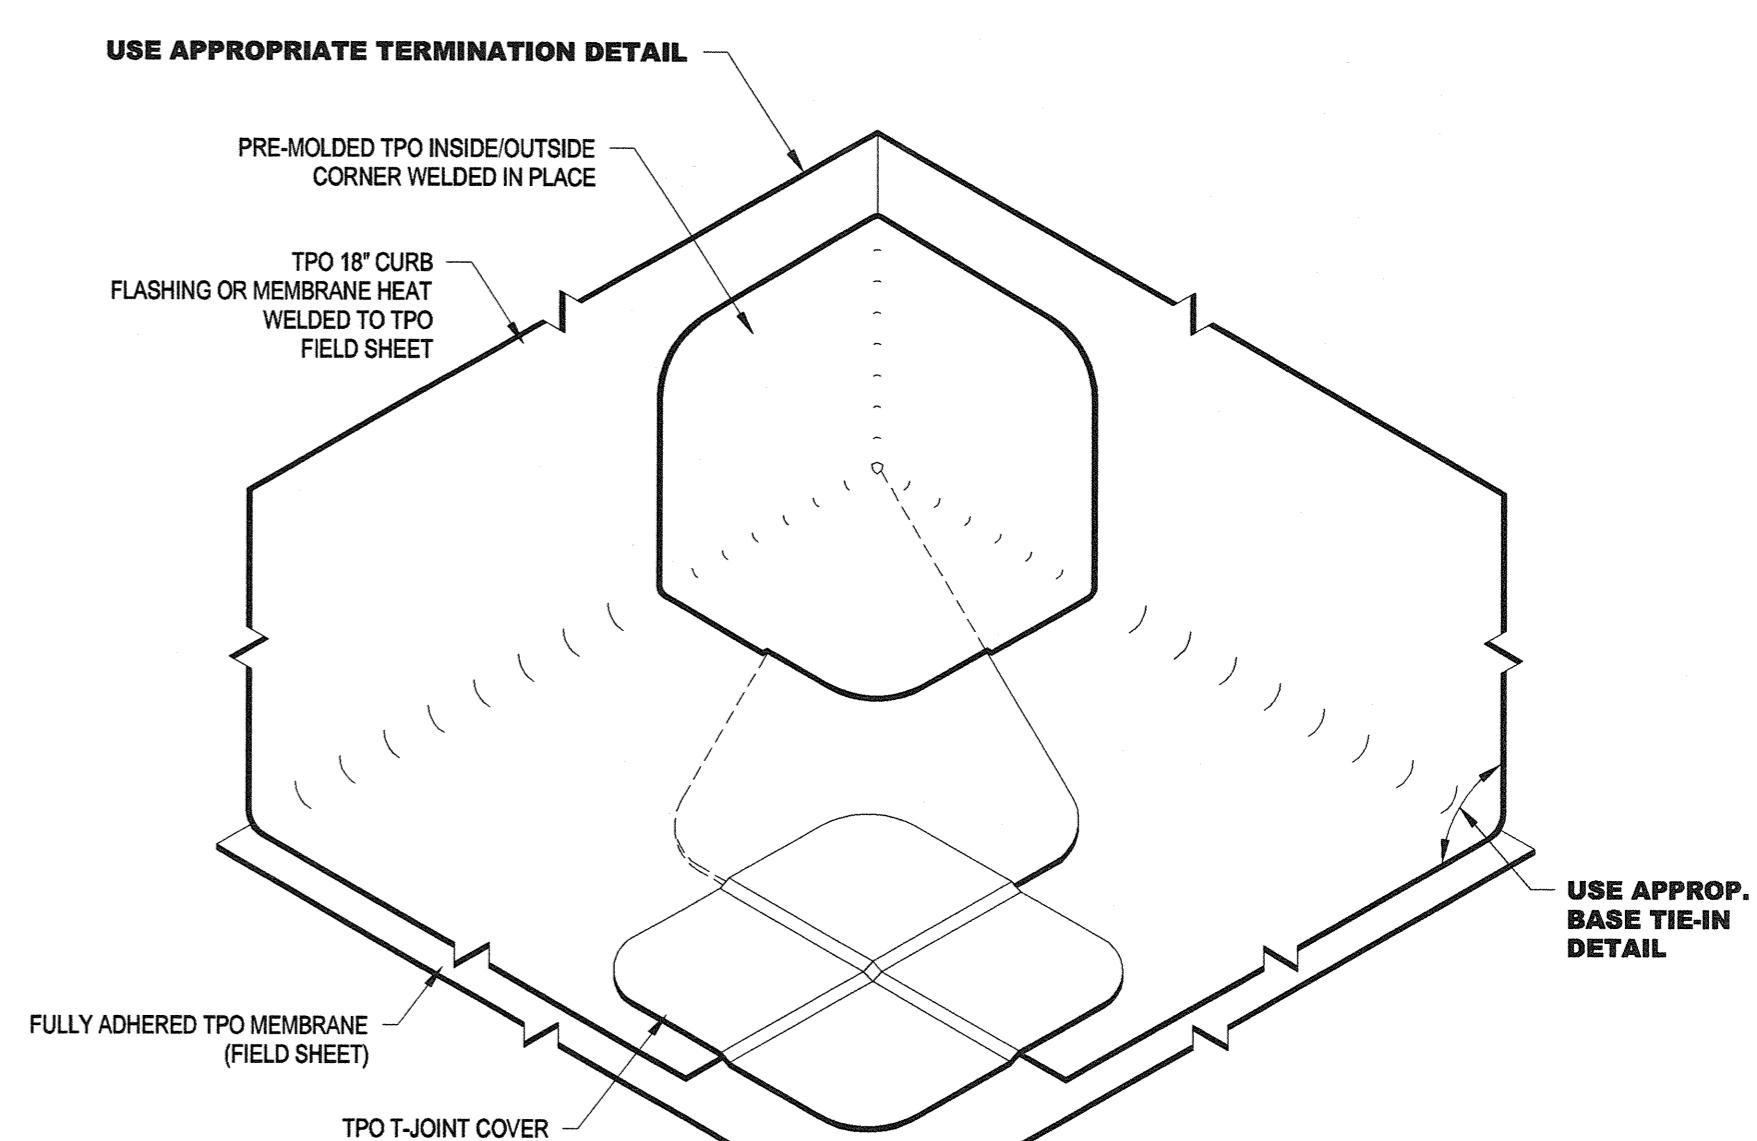


L14 INSIDE CORNER SEPARATE TPO FLASHING
NTS

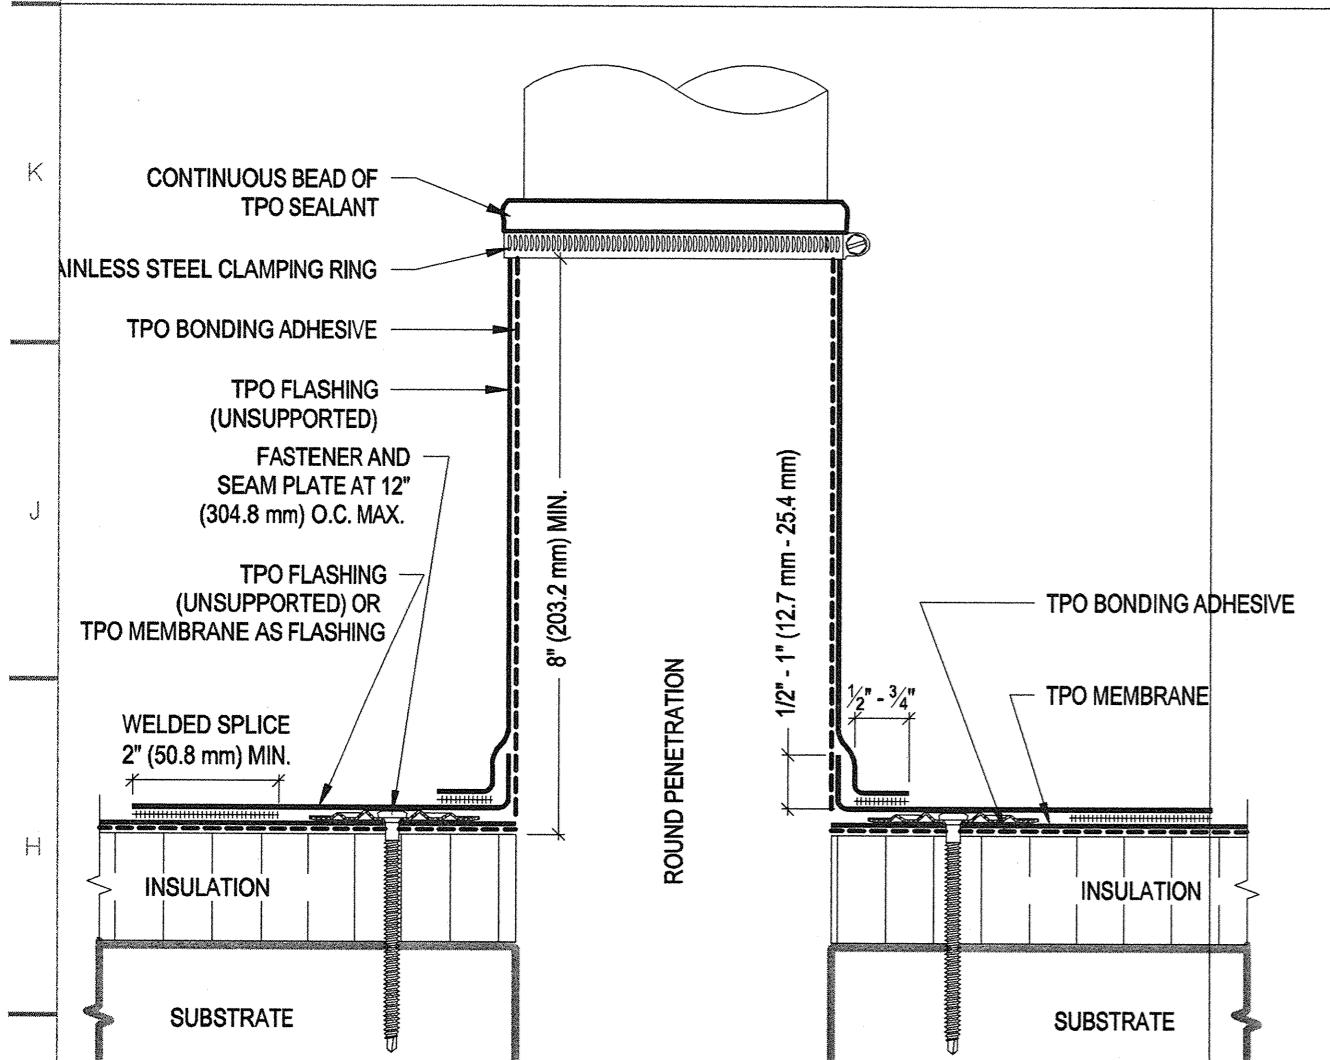


F1 FIELD FABRICATED PIPE SEAL
NTS

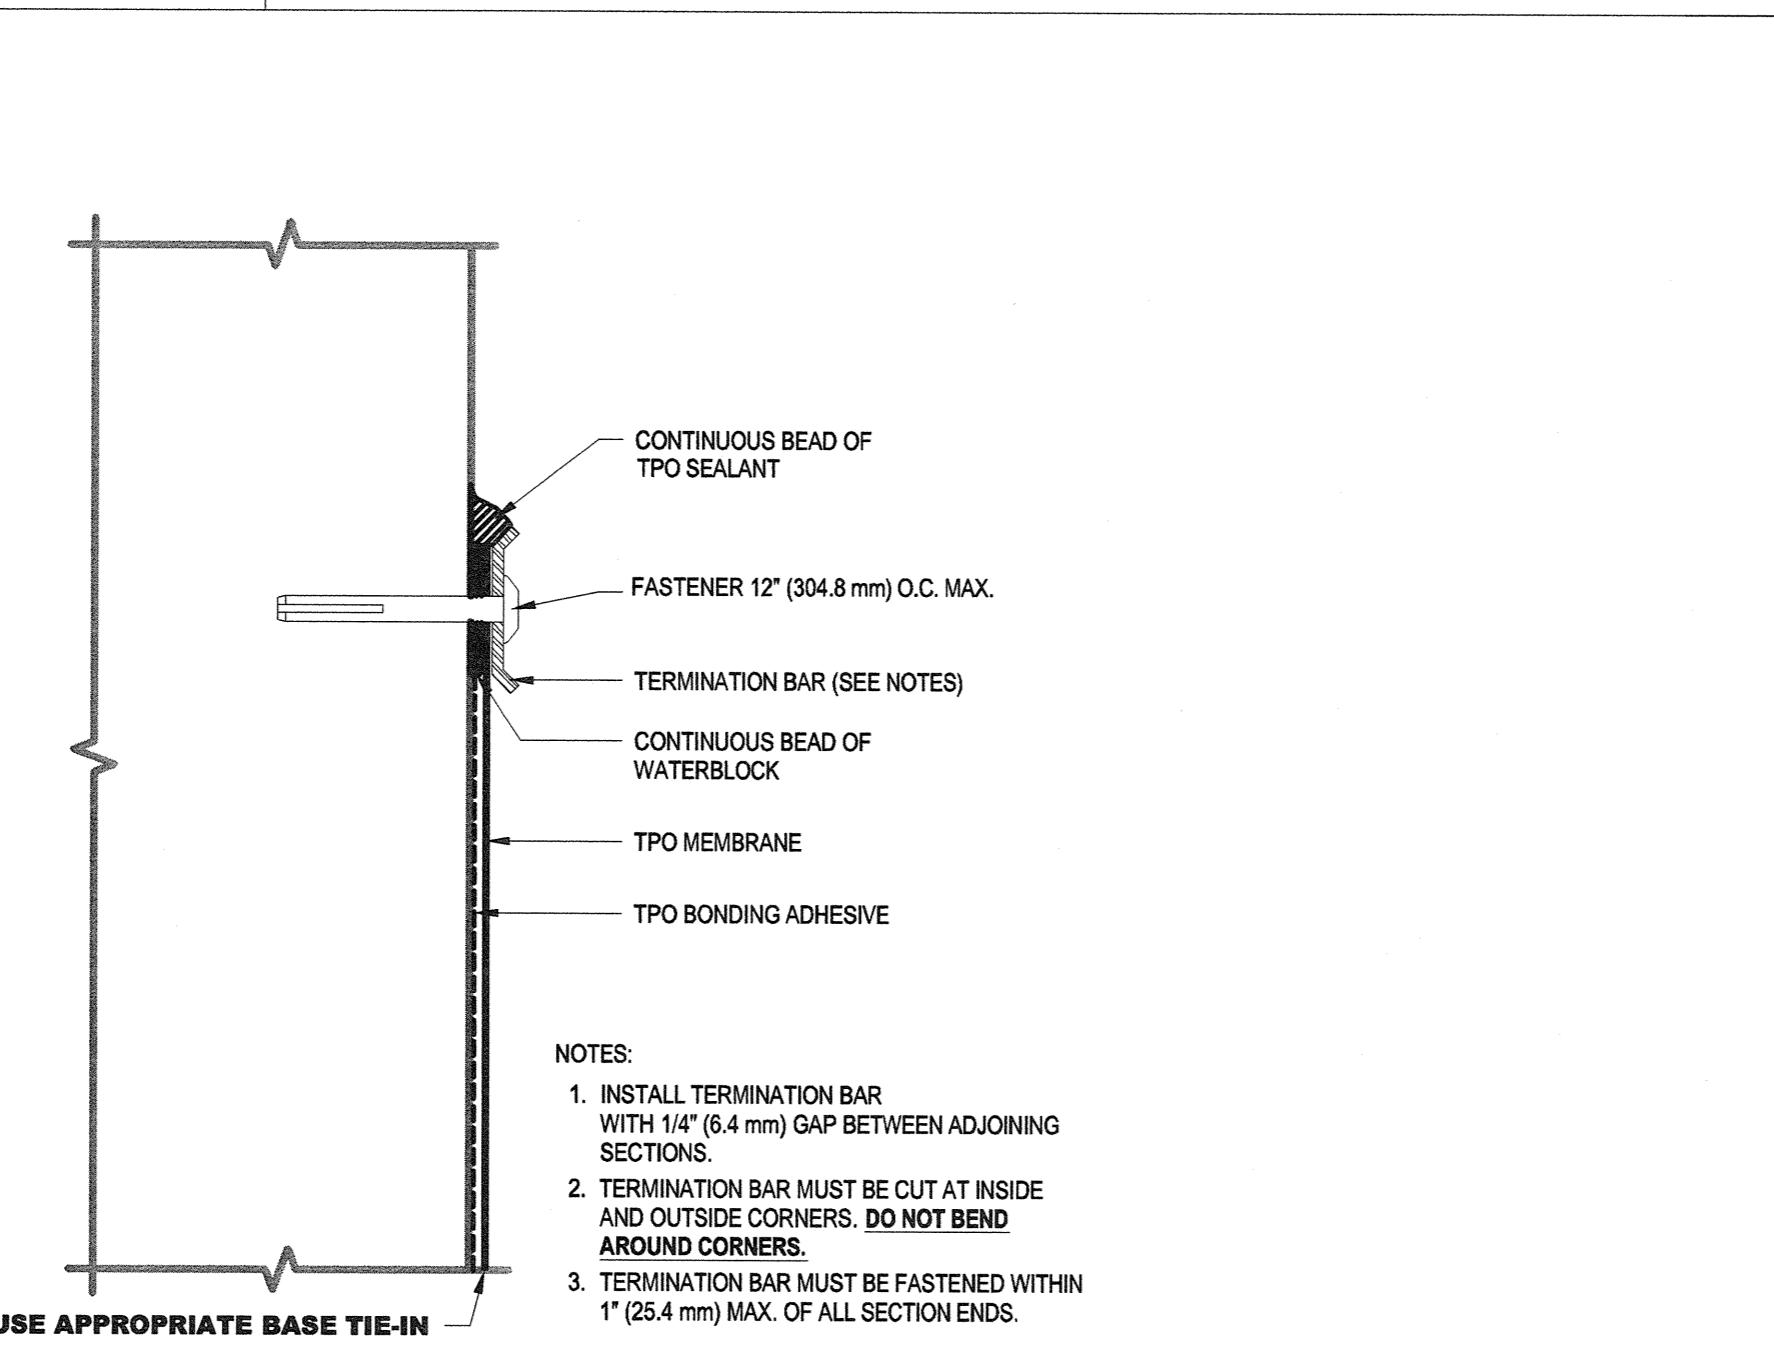


F4 MECHANICAL TERMINATION
NTS

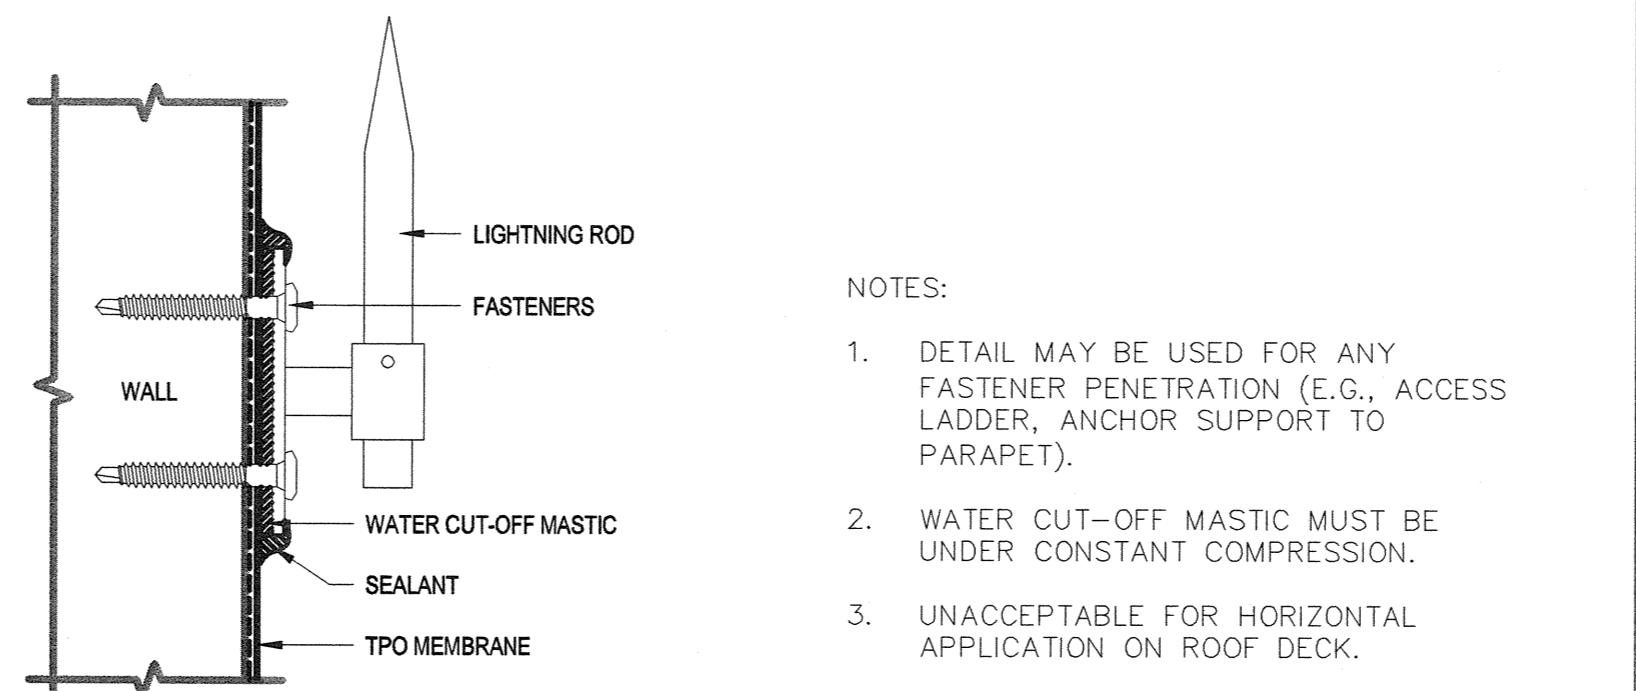


F9 LIGHTNING ROD AT PARAPET
NTS

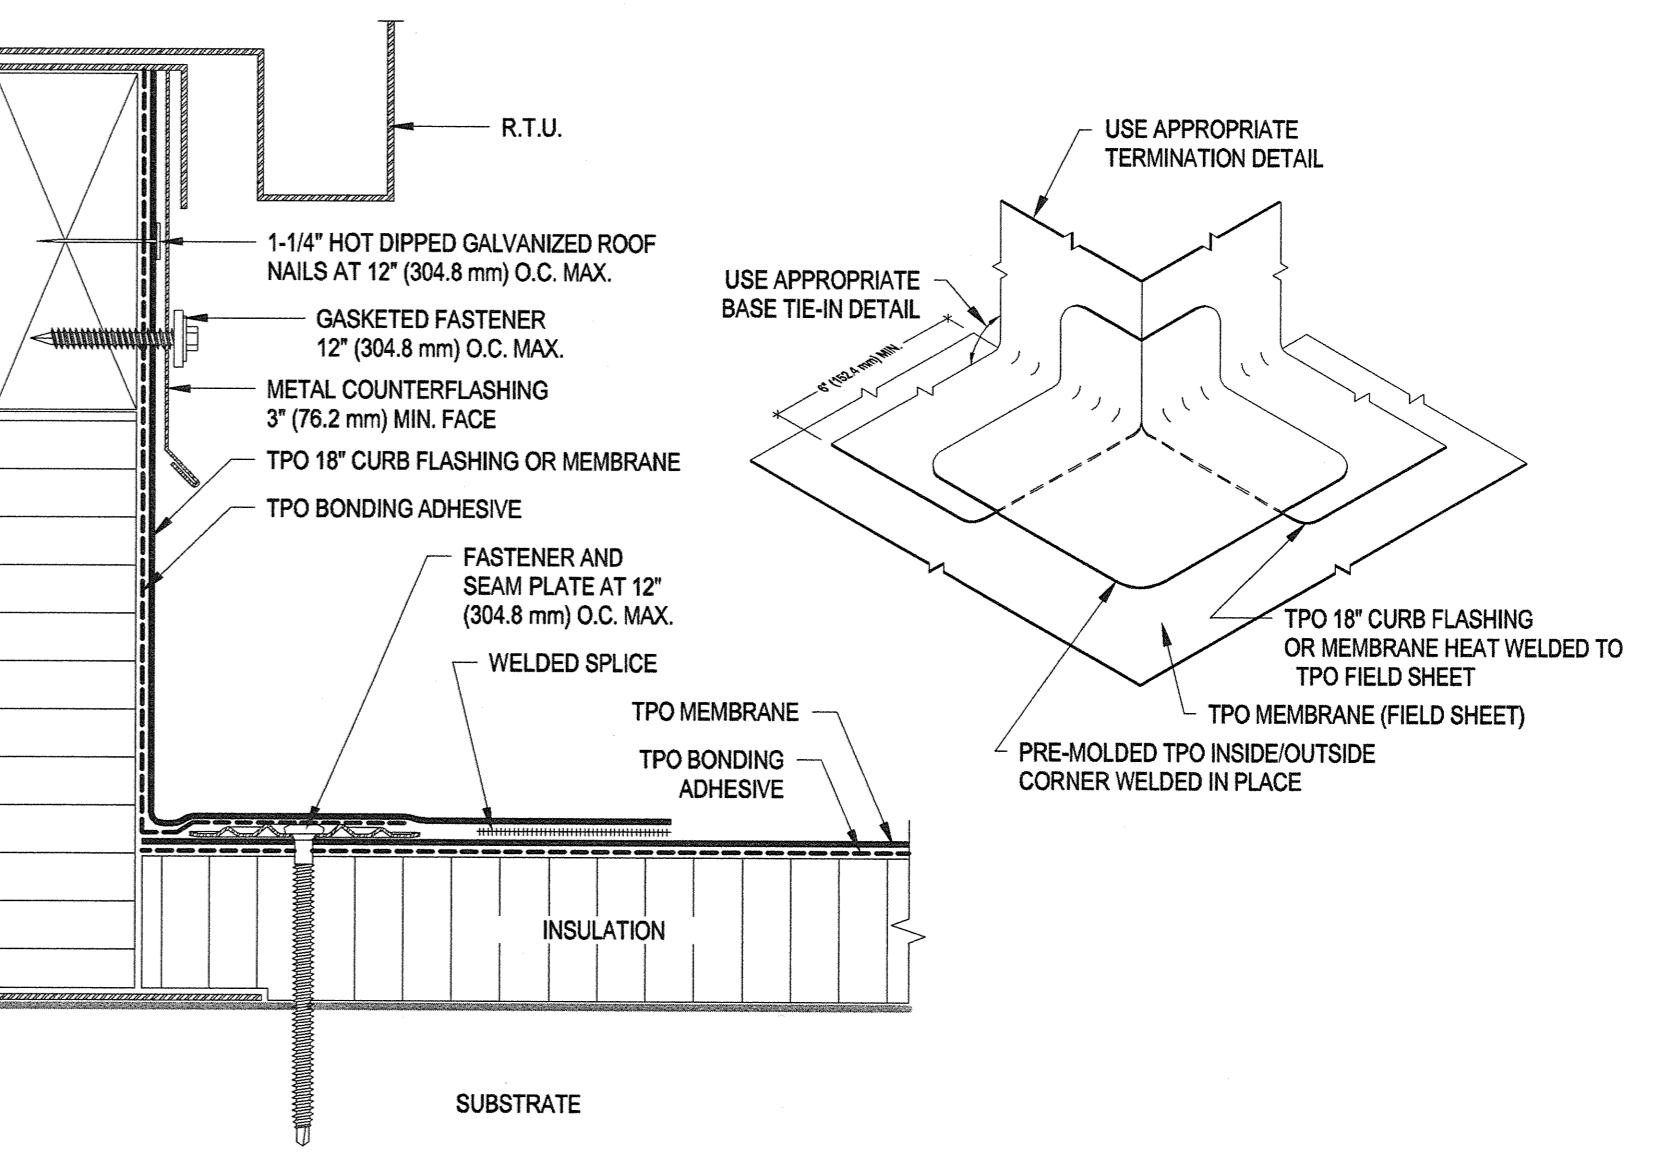


F14 CURB FLASHING
NTS

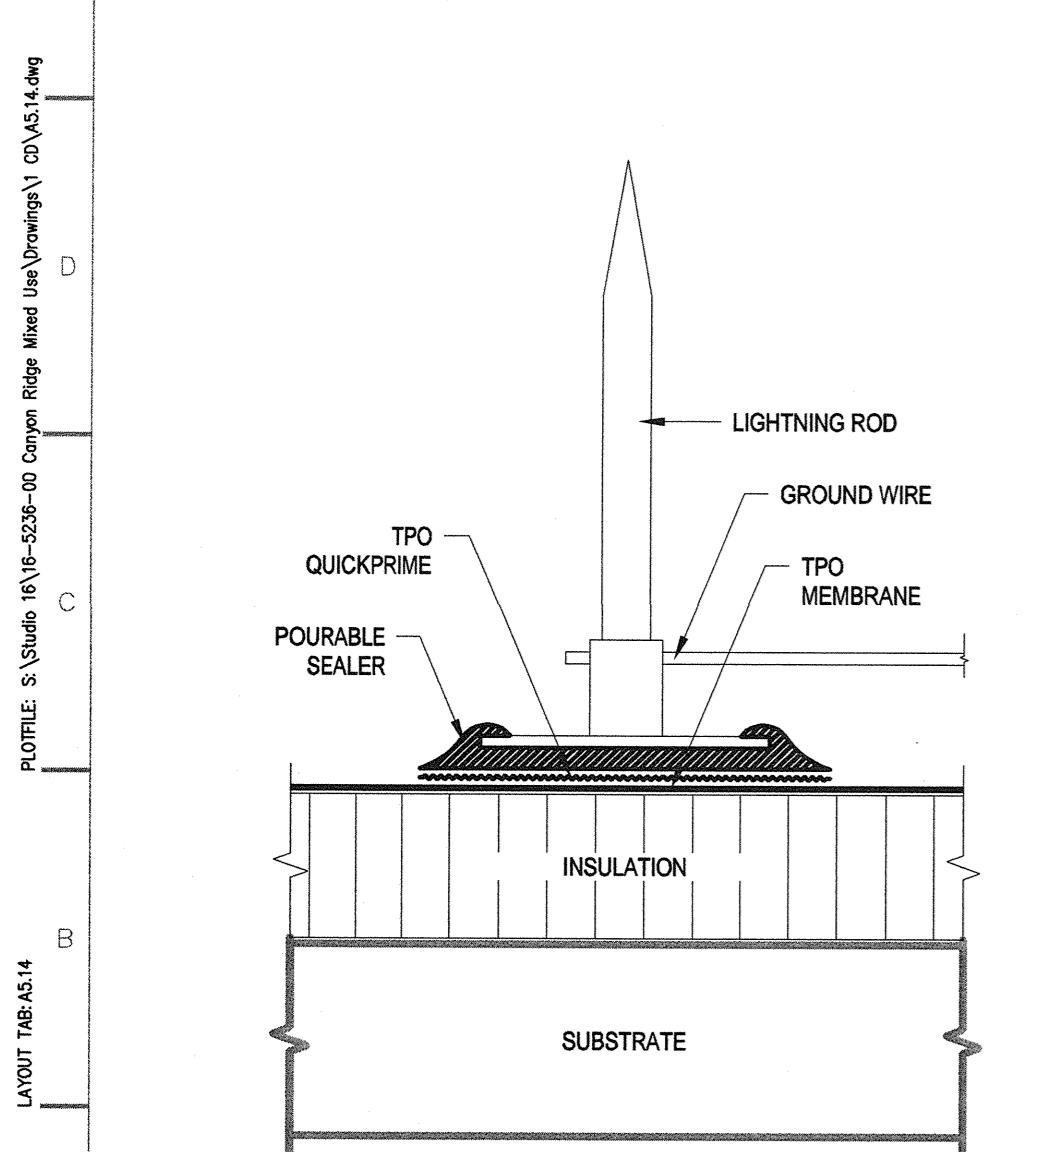


A1 LIGHTNING ROD AT DECK LEVEL
NTS

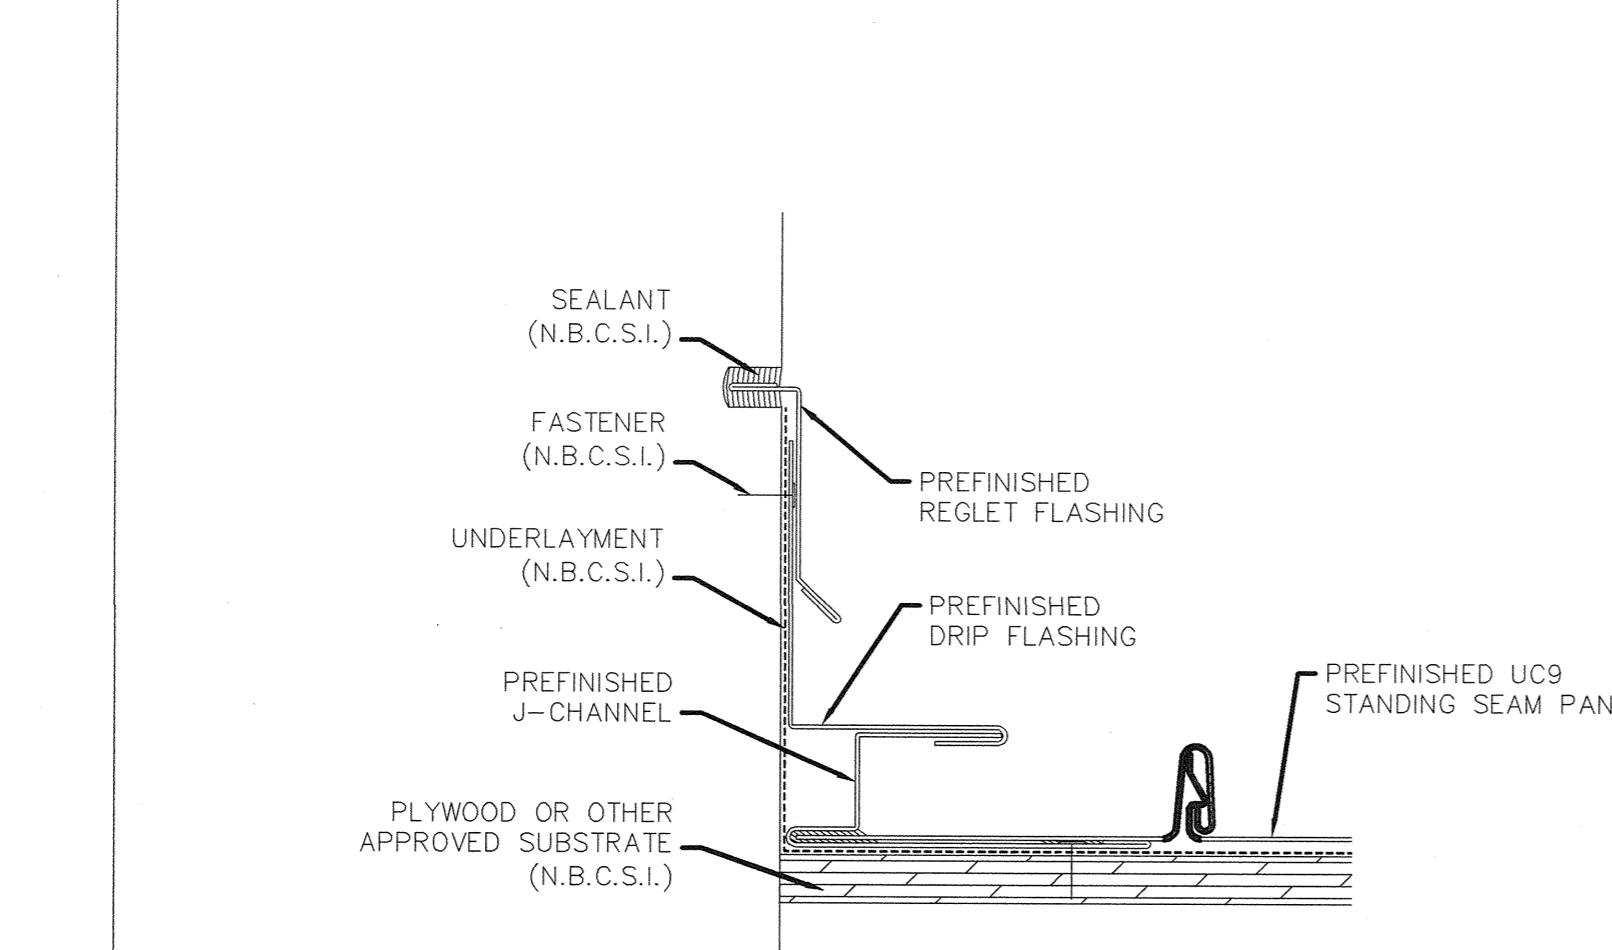

A4 METAL ROOF RAKE DETAIL
NTS

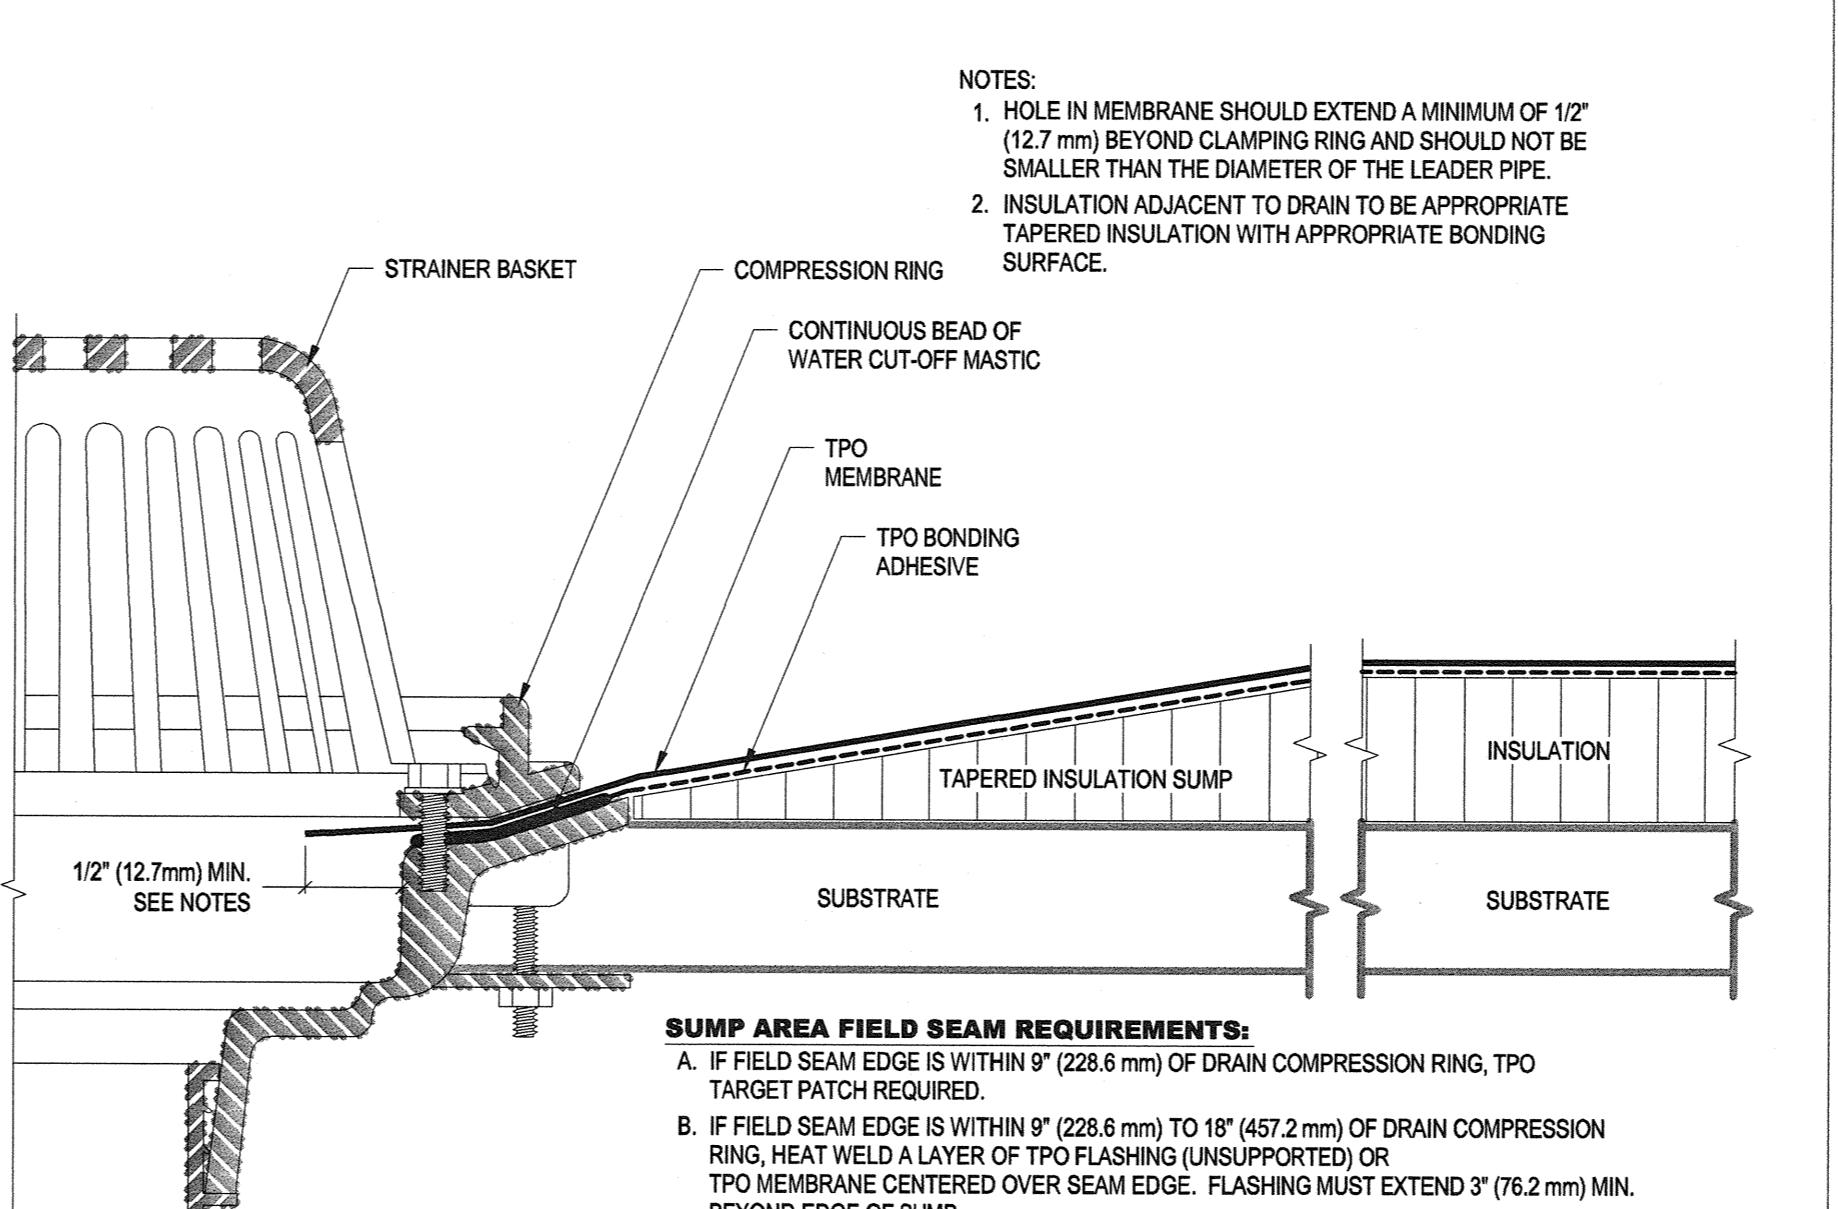

A9 ROOF DRAIN
NTS

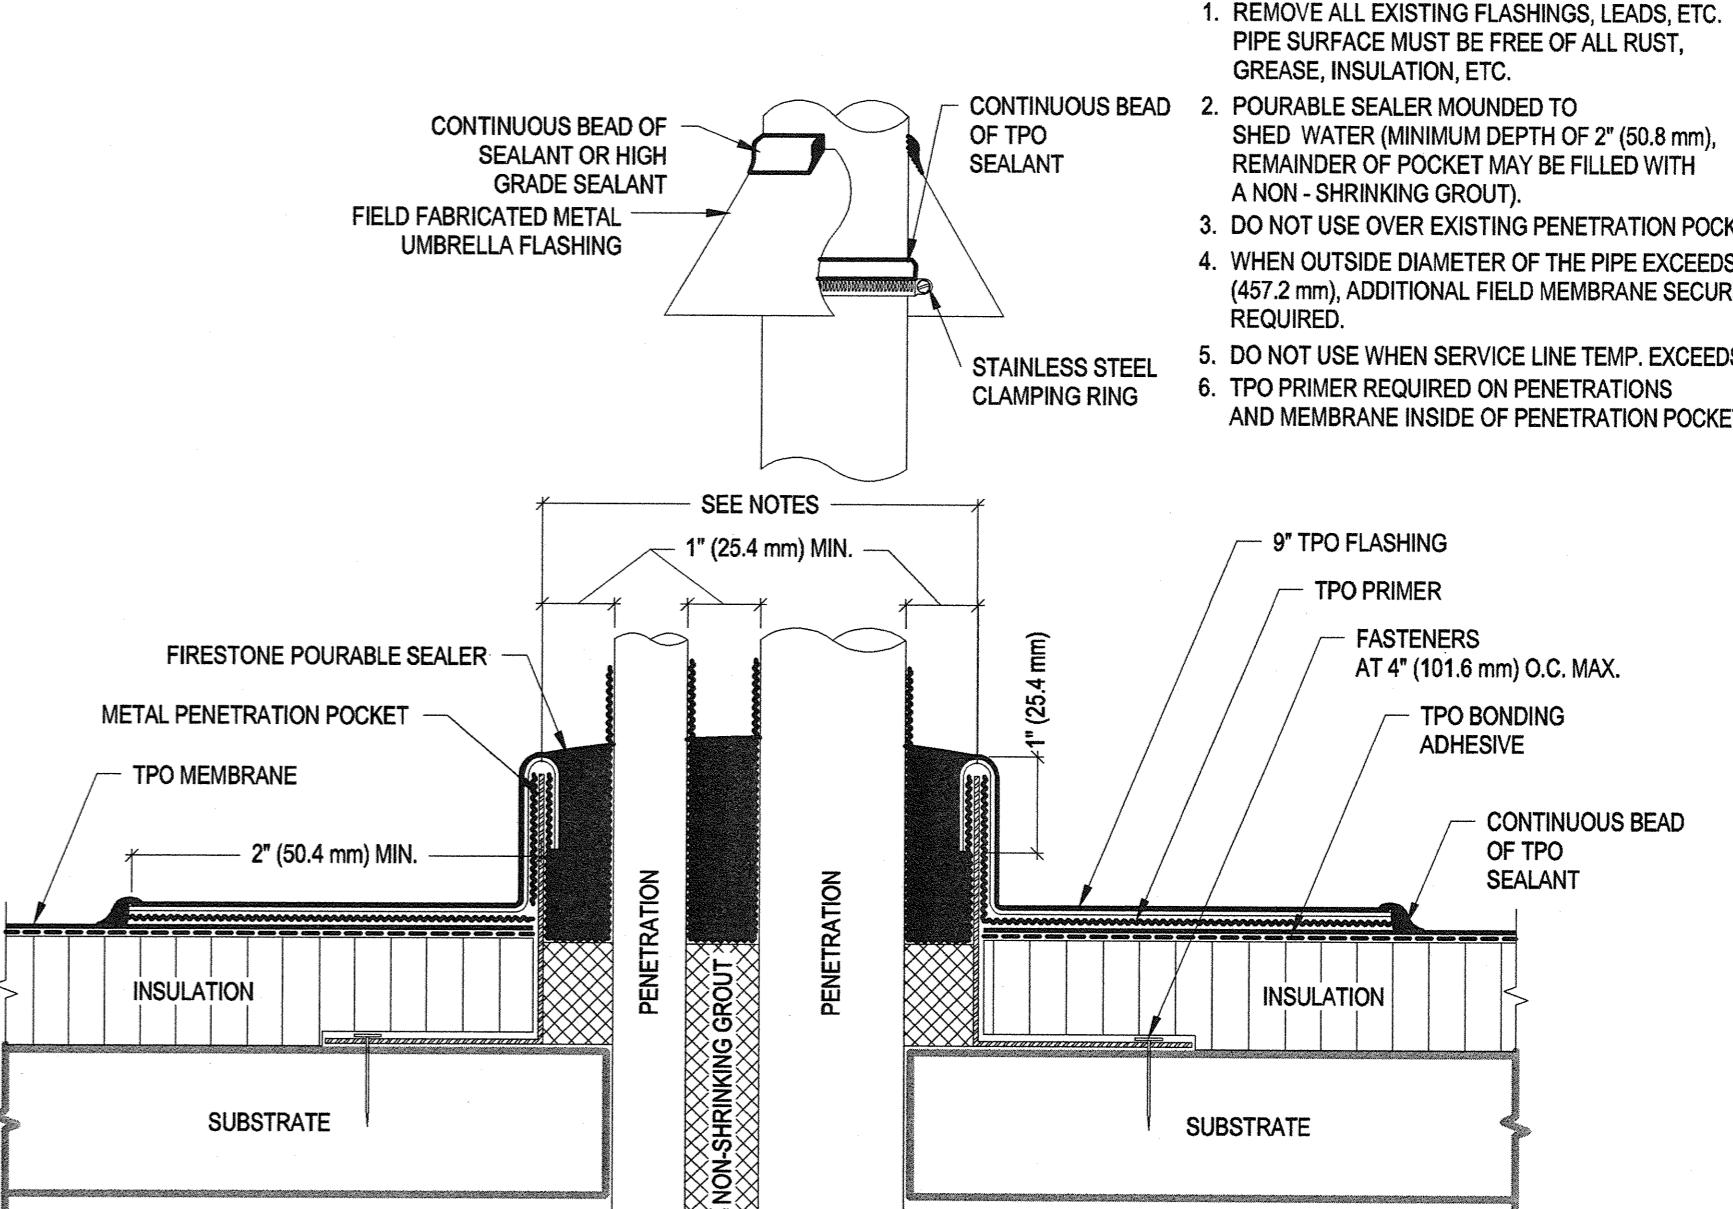

A14 POURABLE SEALER POCKET
NTS

Project 16-5236-00
Drawn CD
Quality Control
Project Director

Issues CONSTRUCTION 02-07-07

ROOF DETAILS

A5.14