

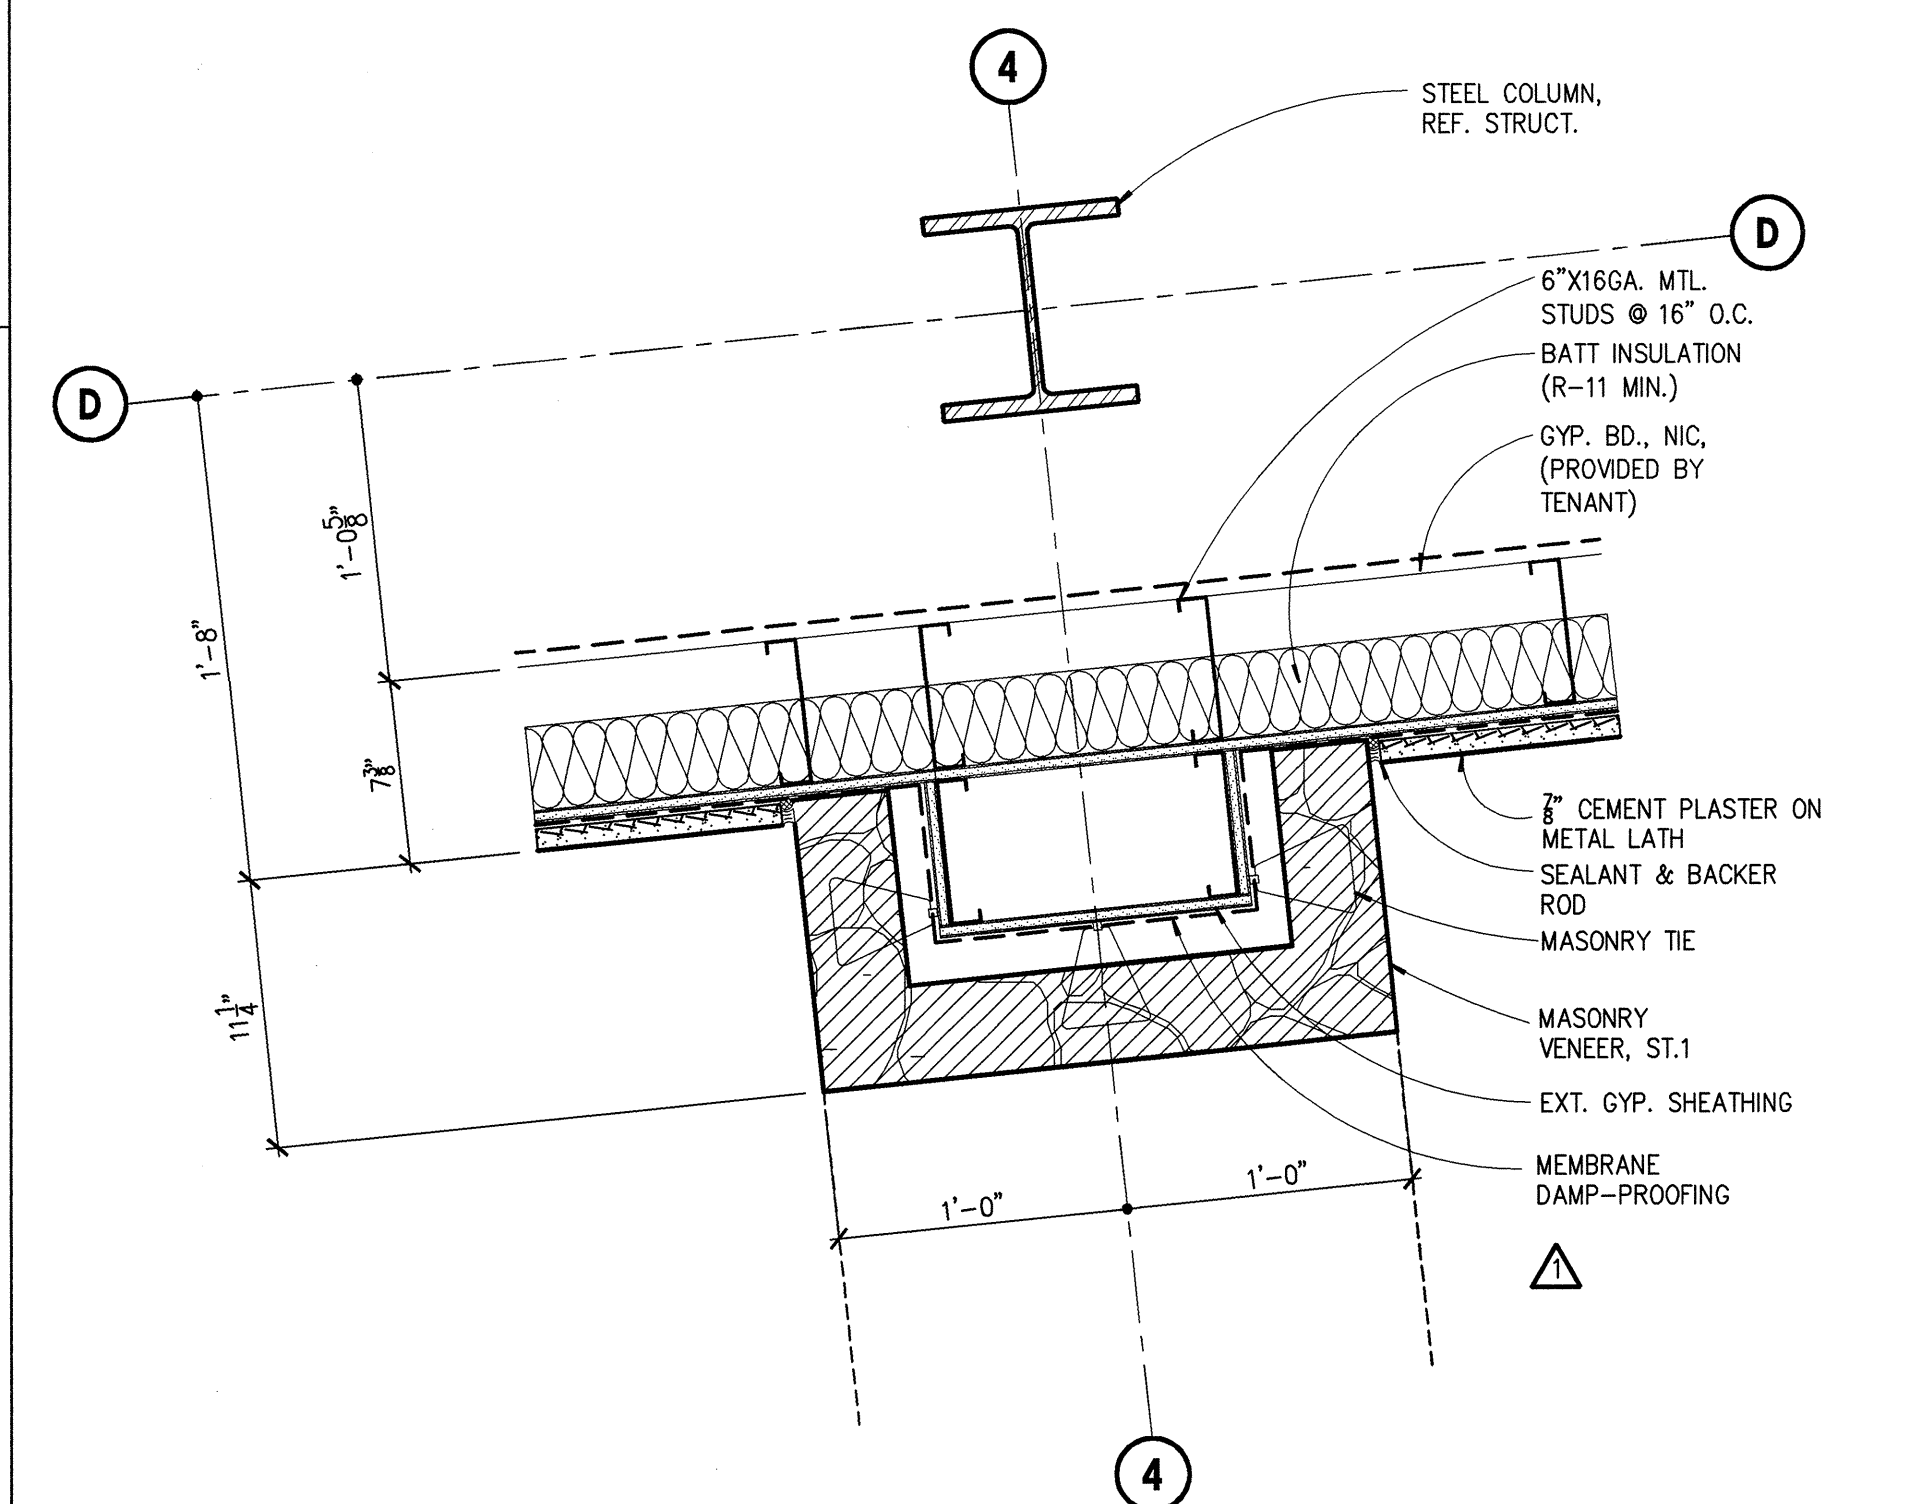
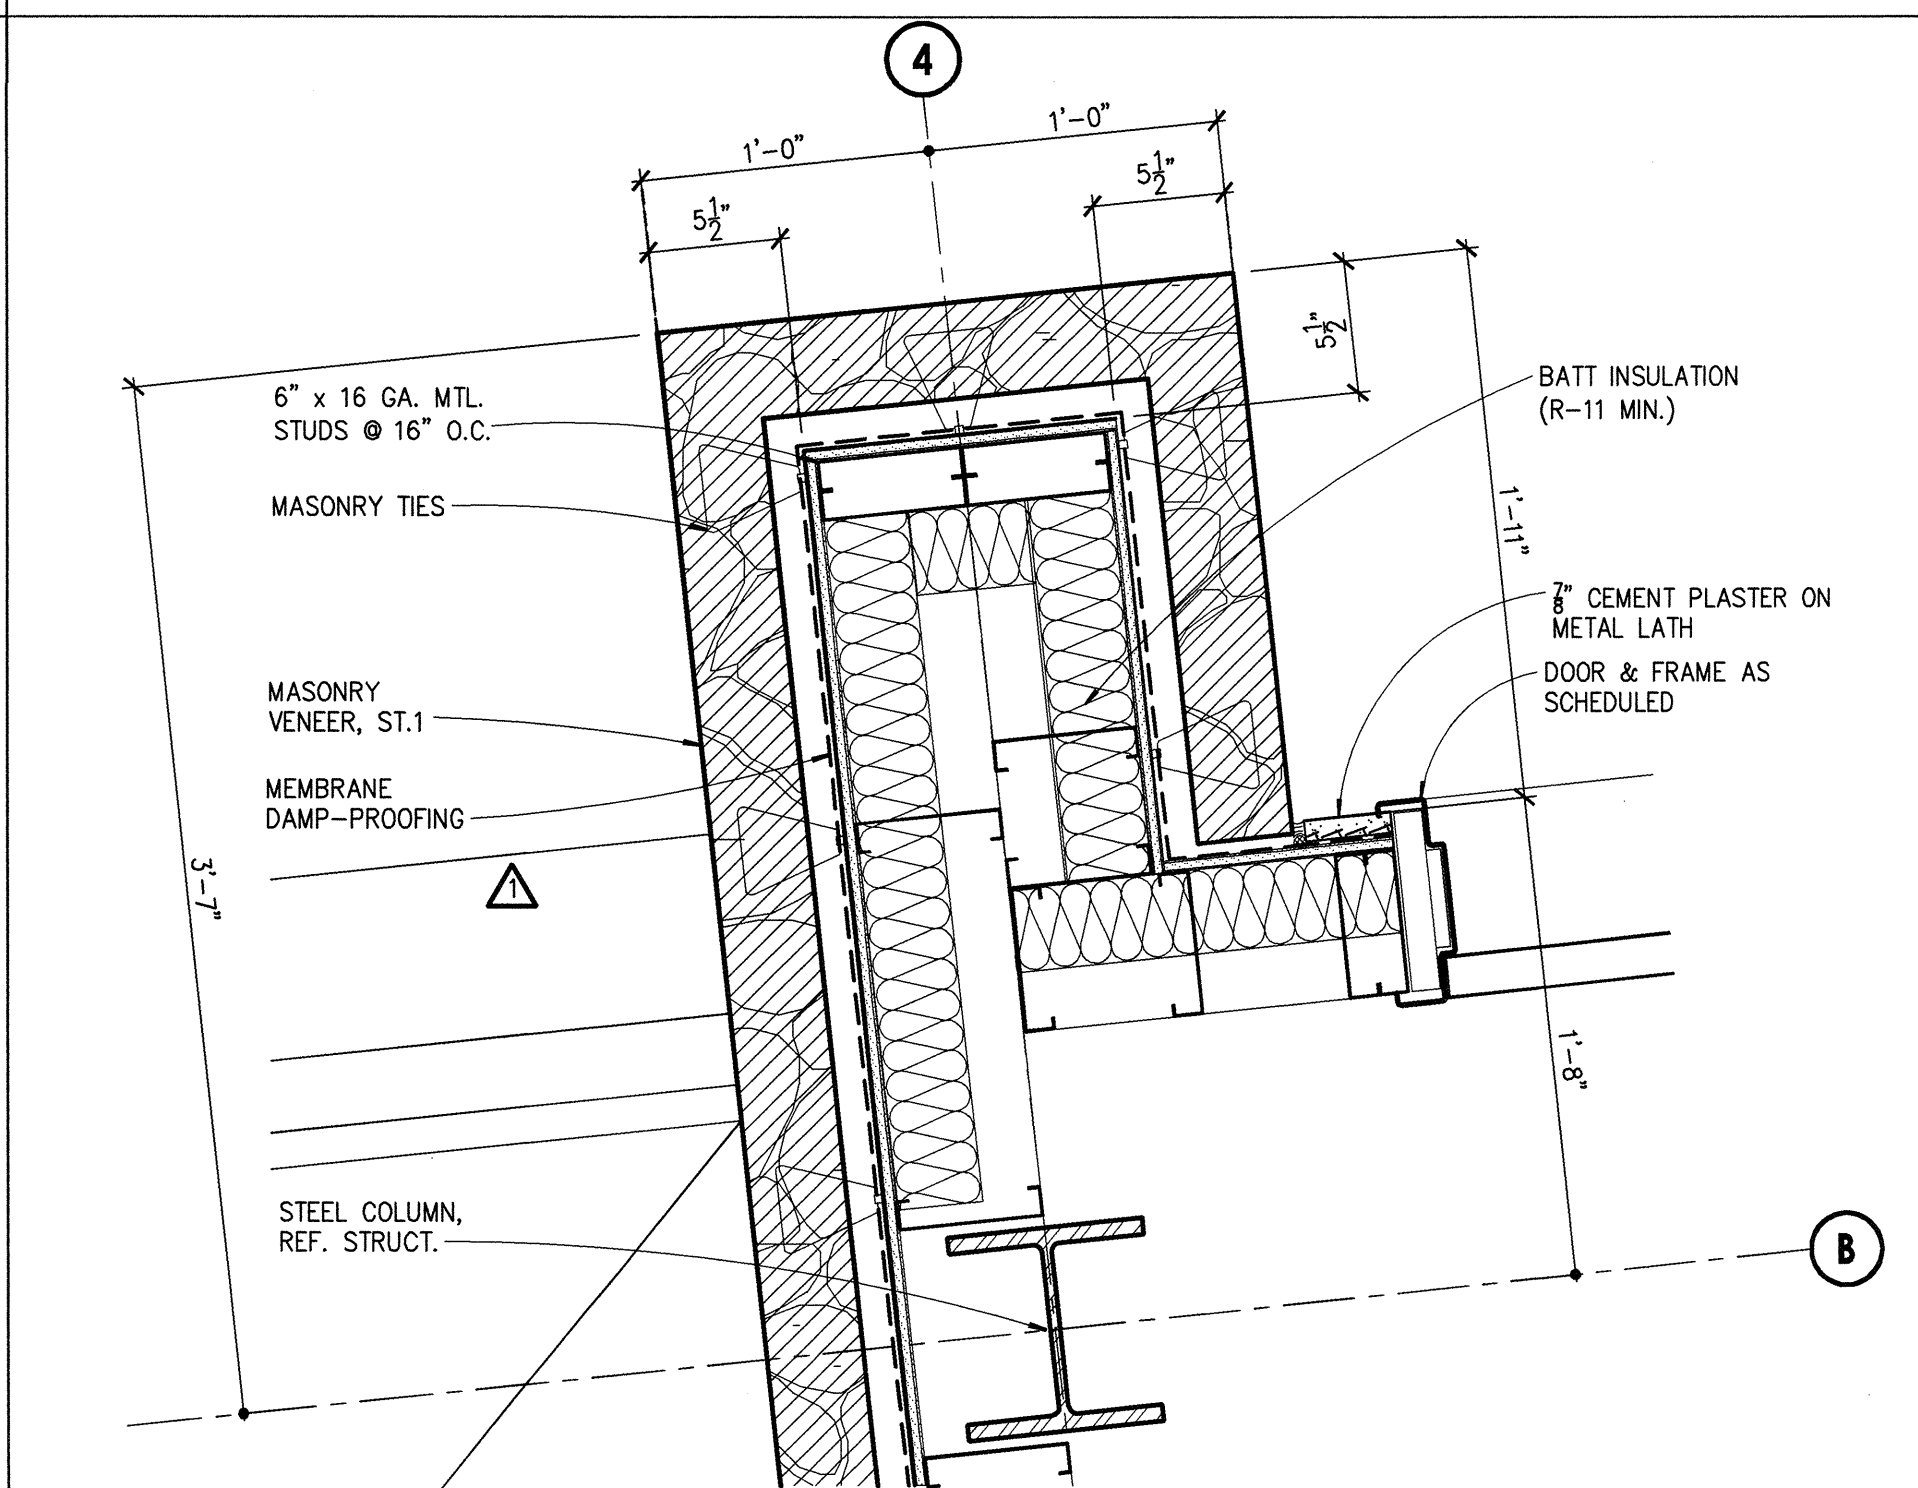
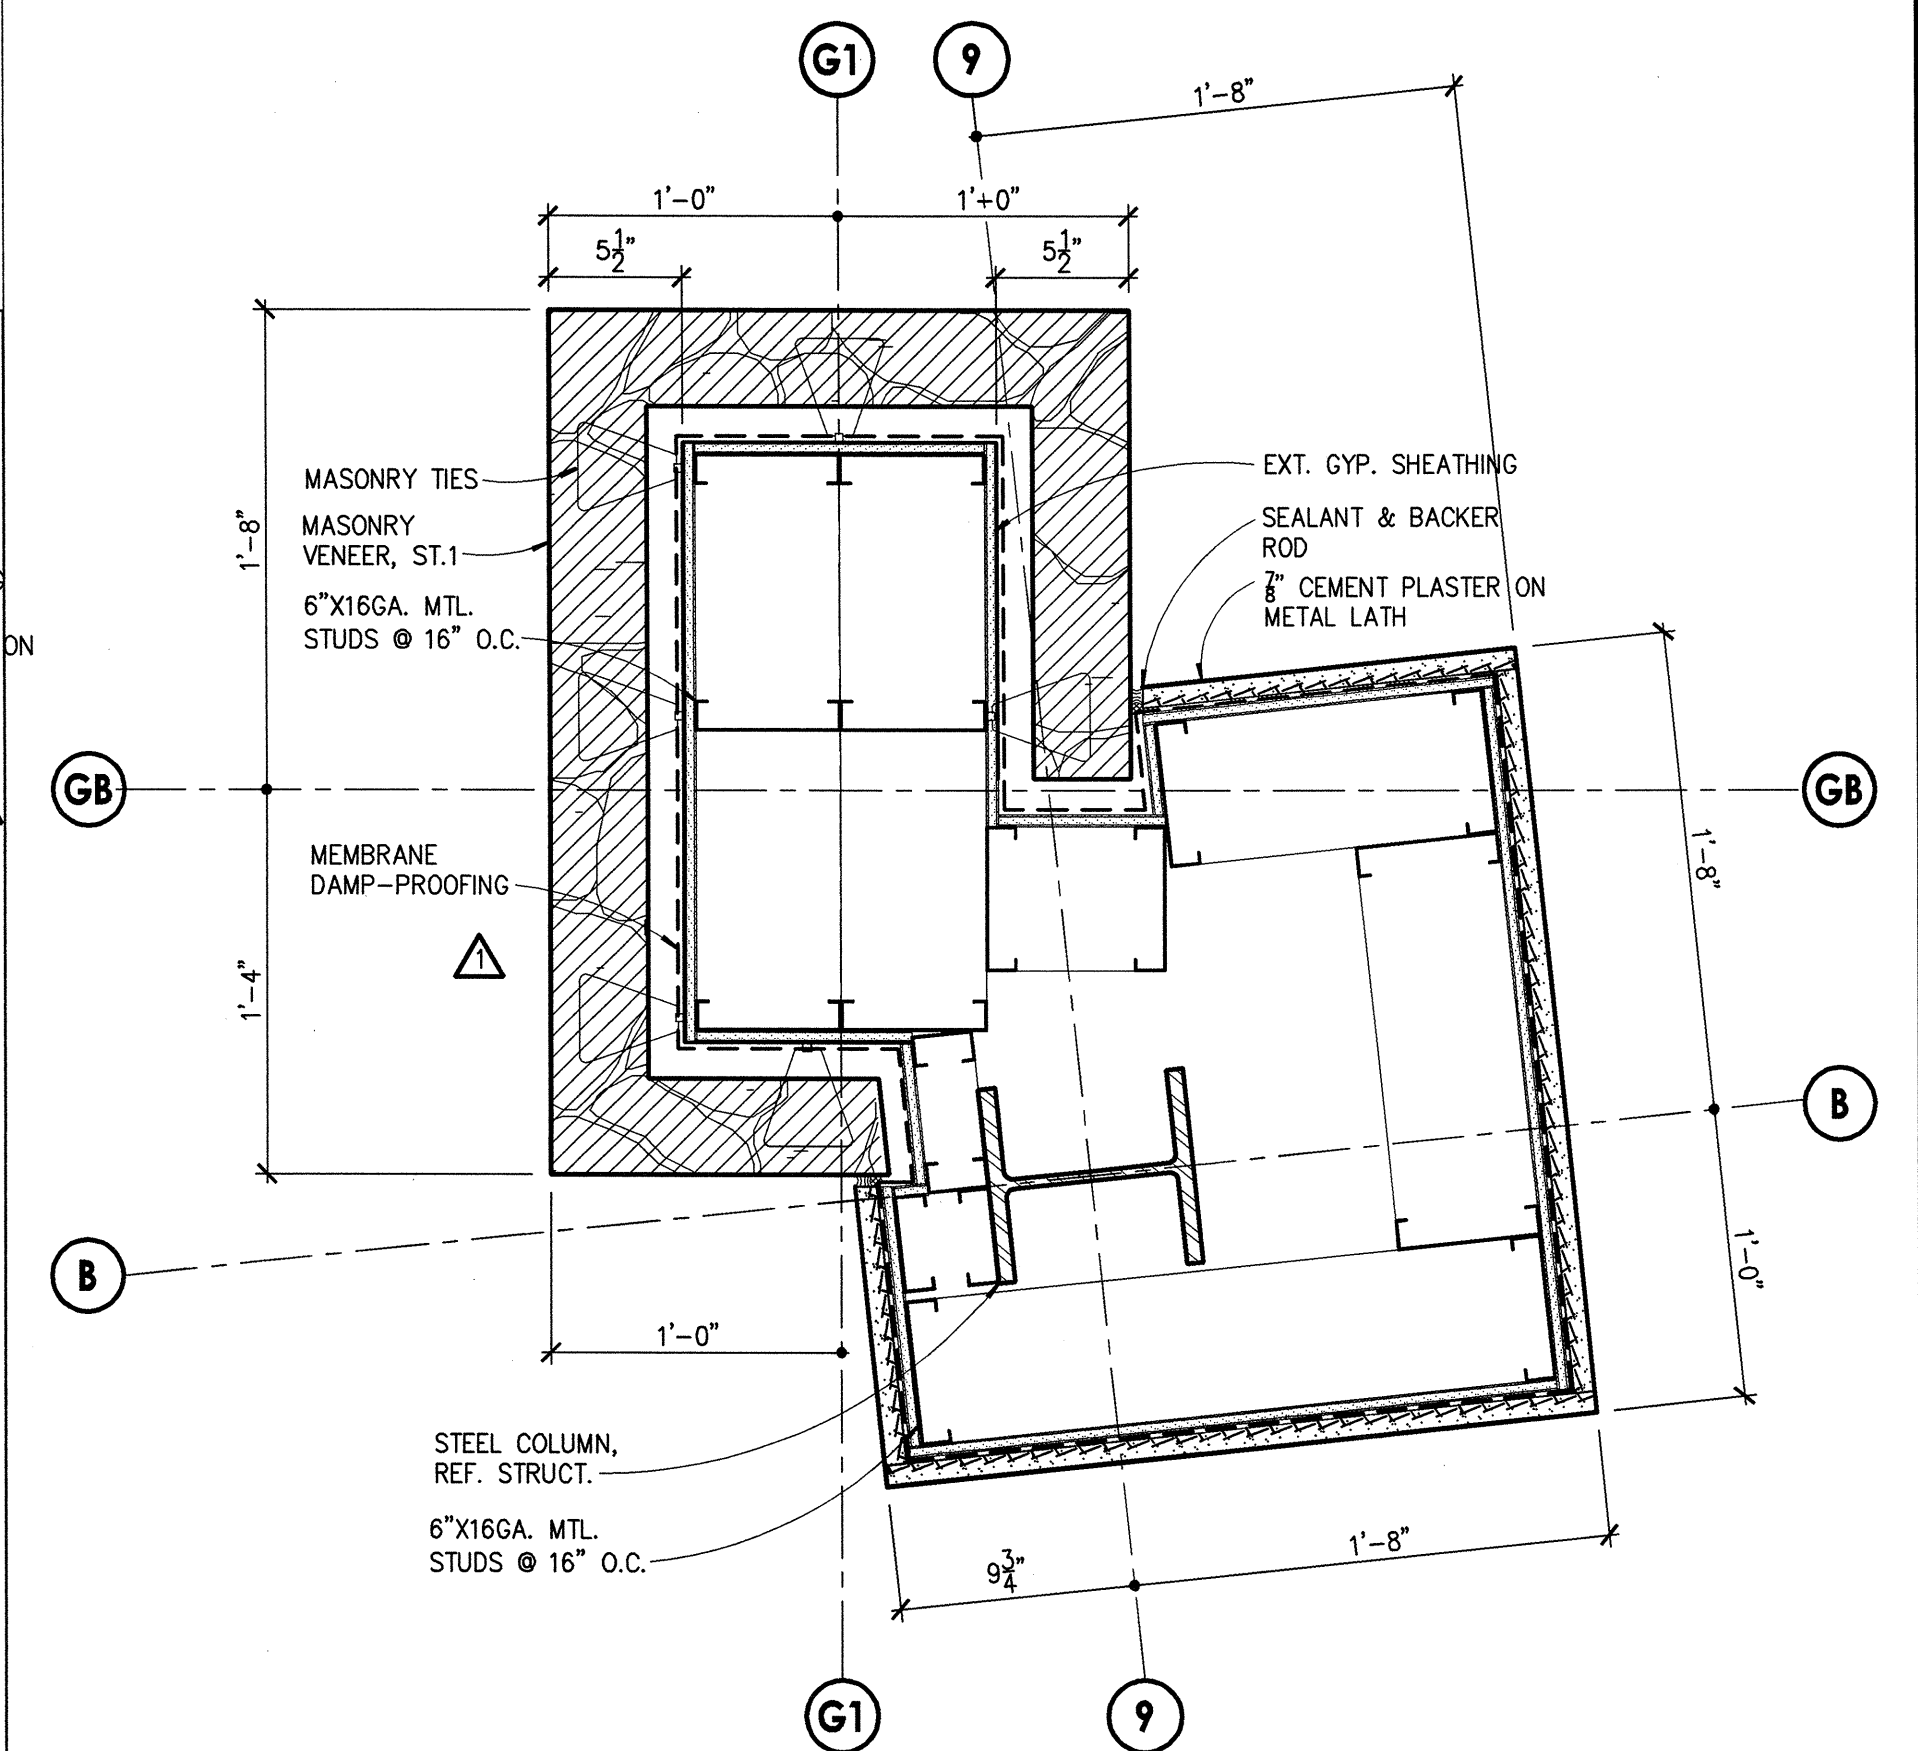
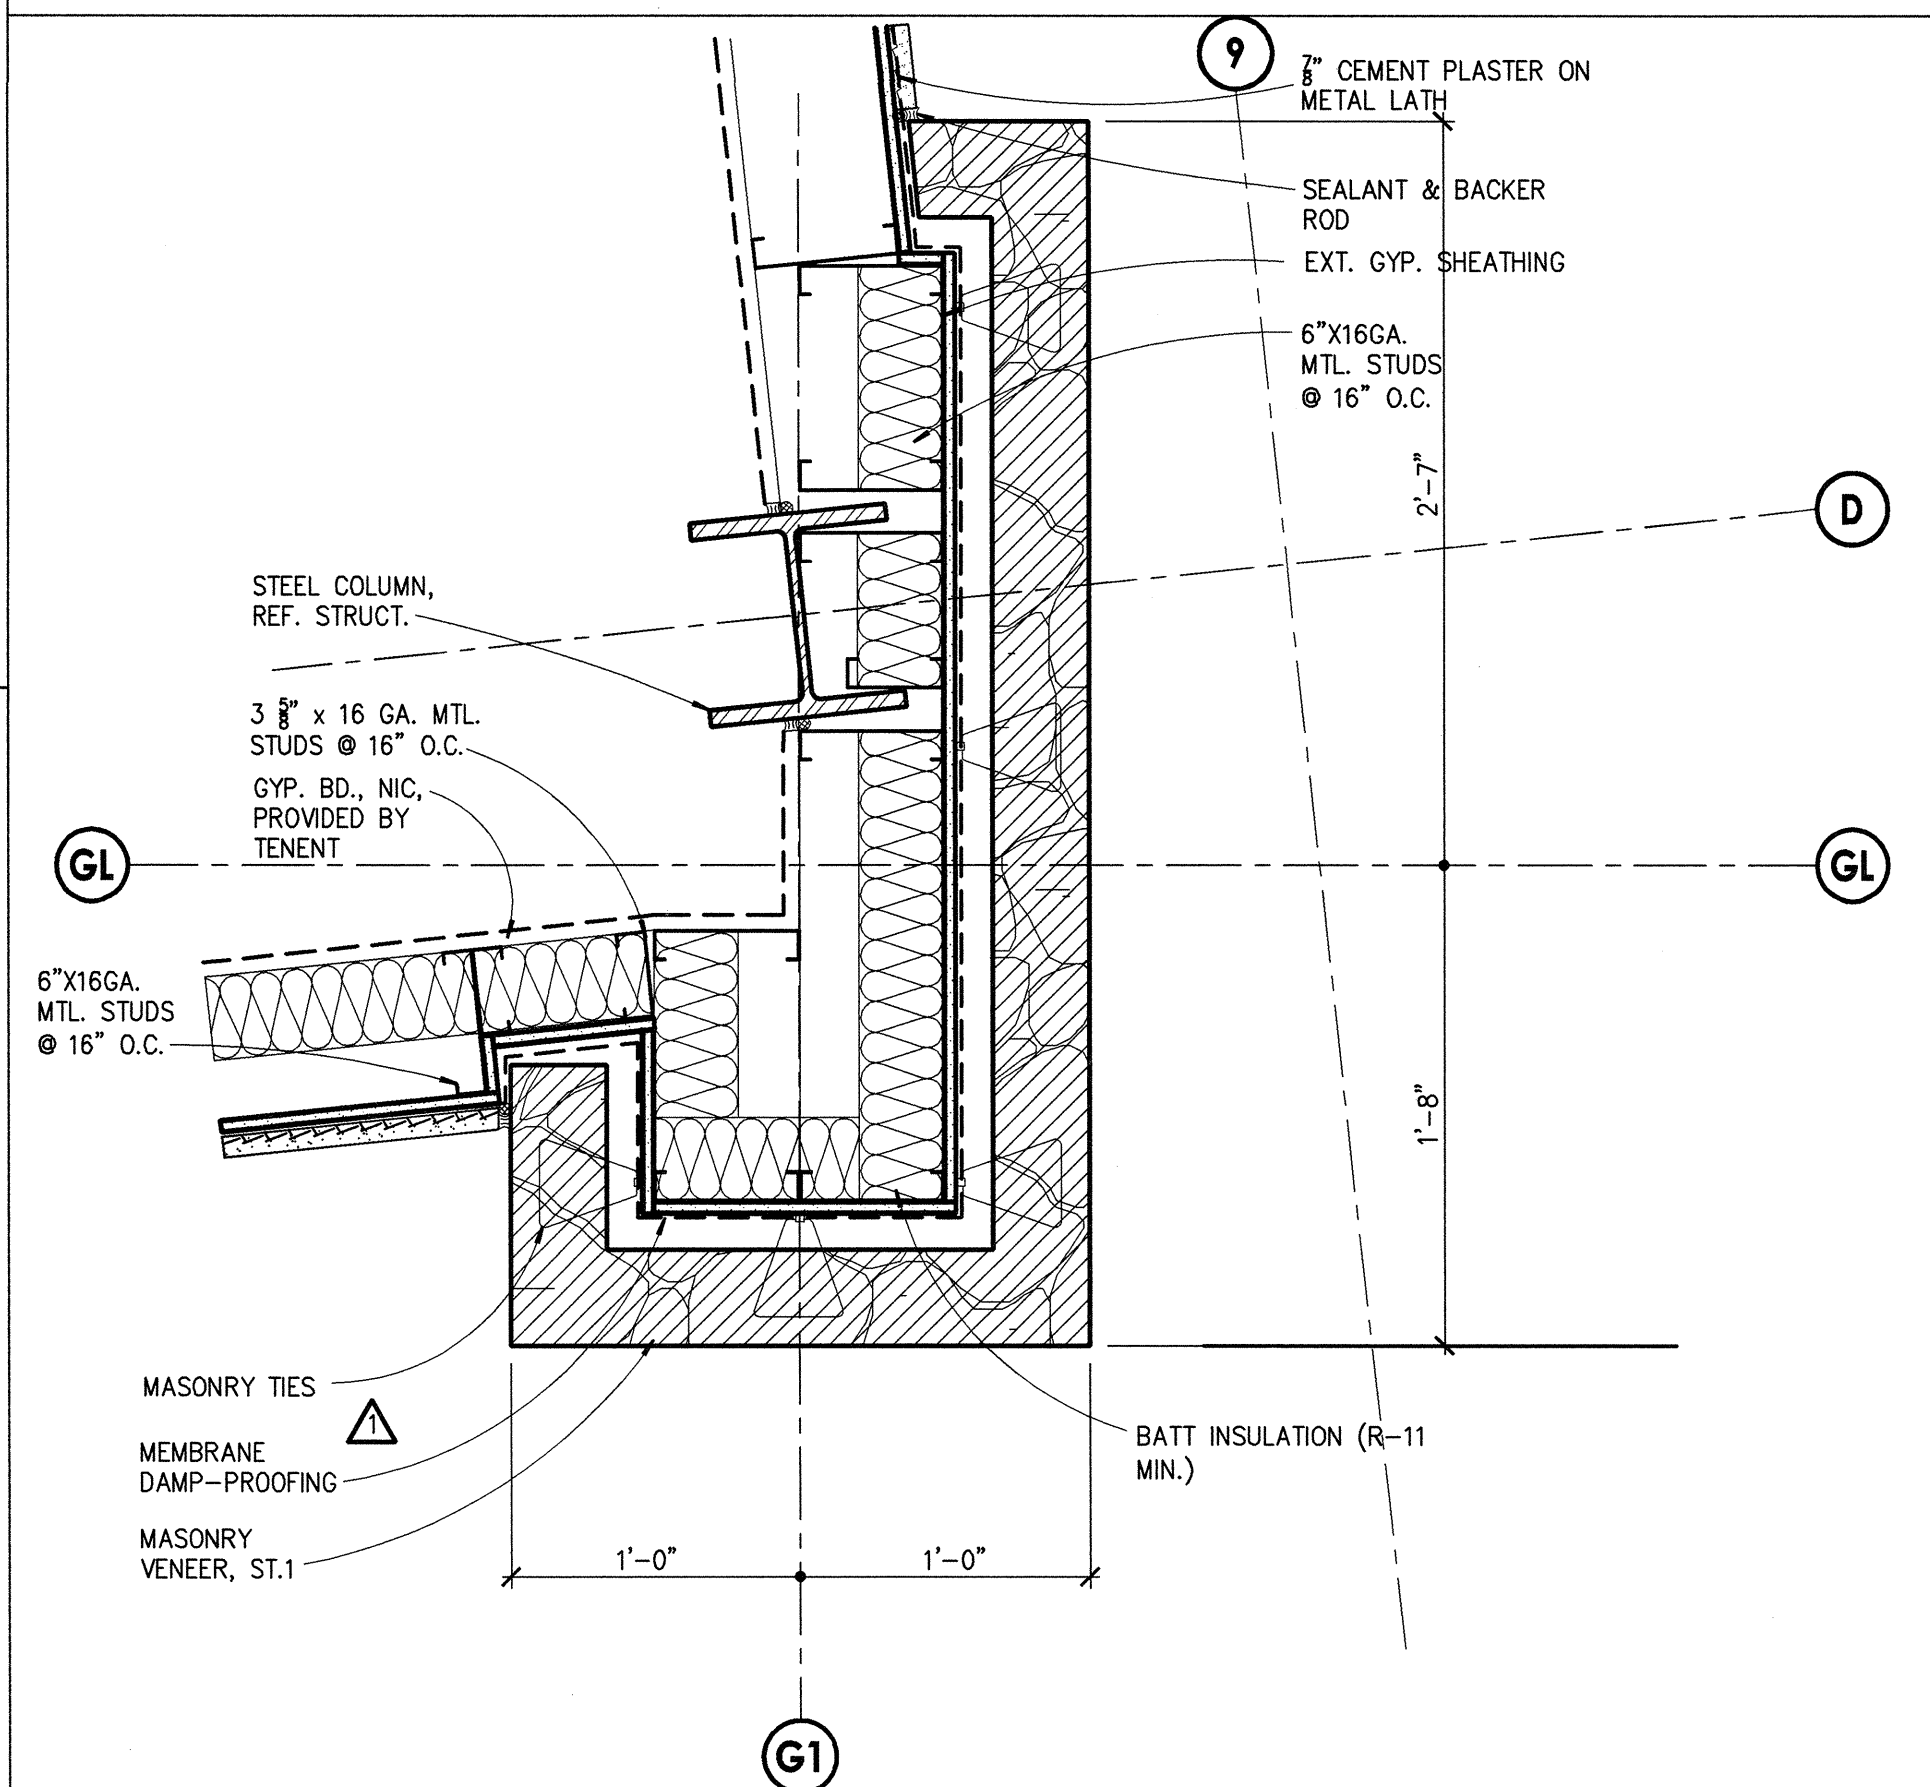
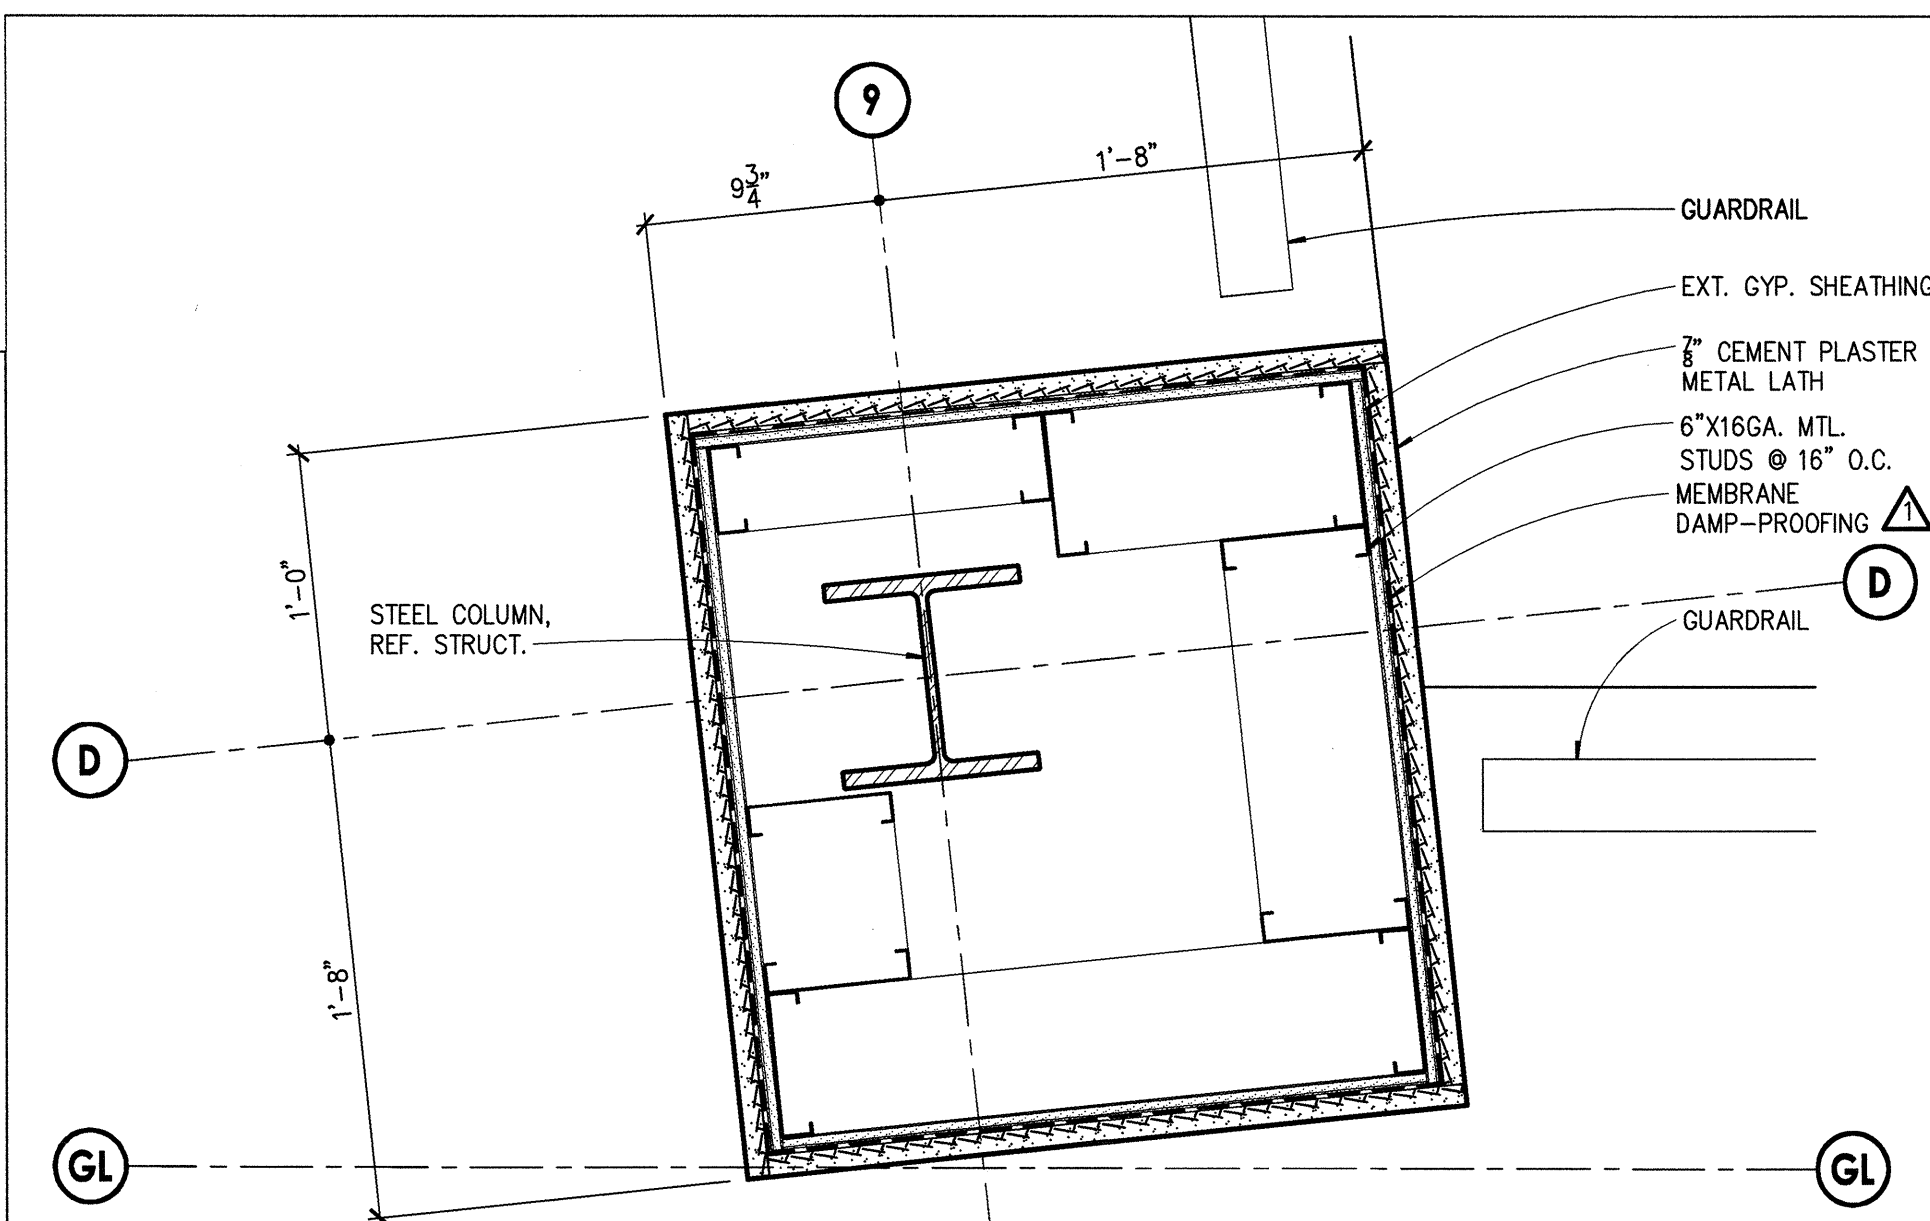
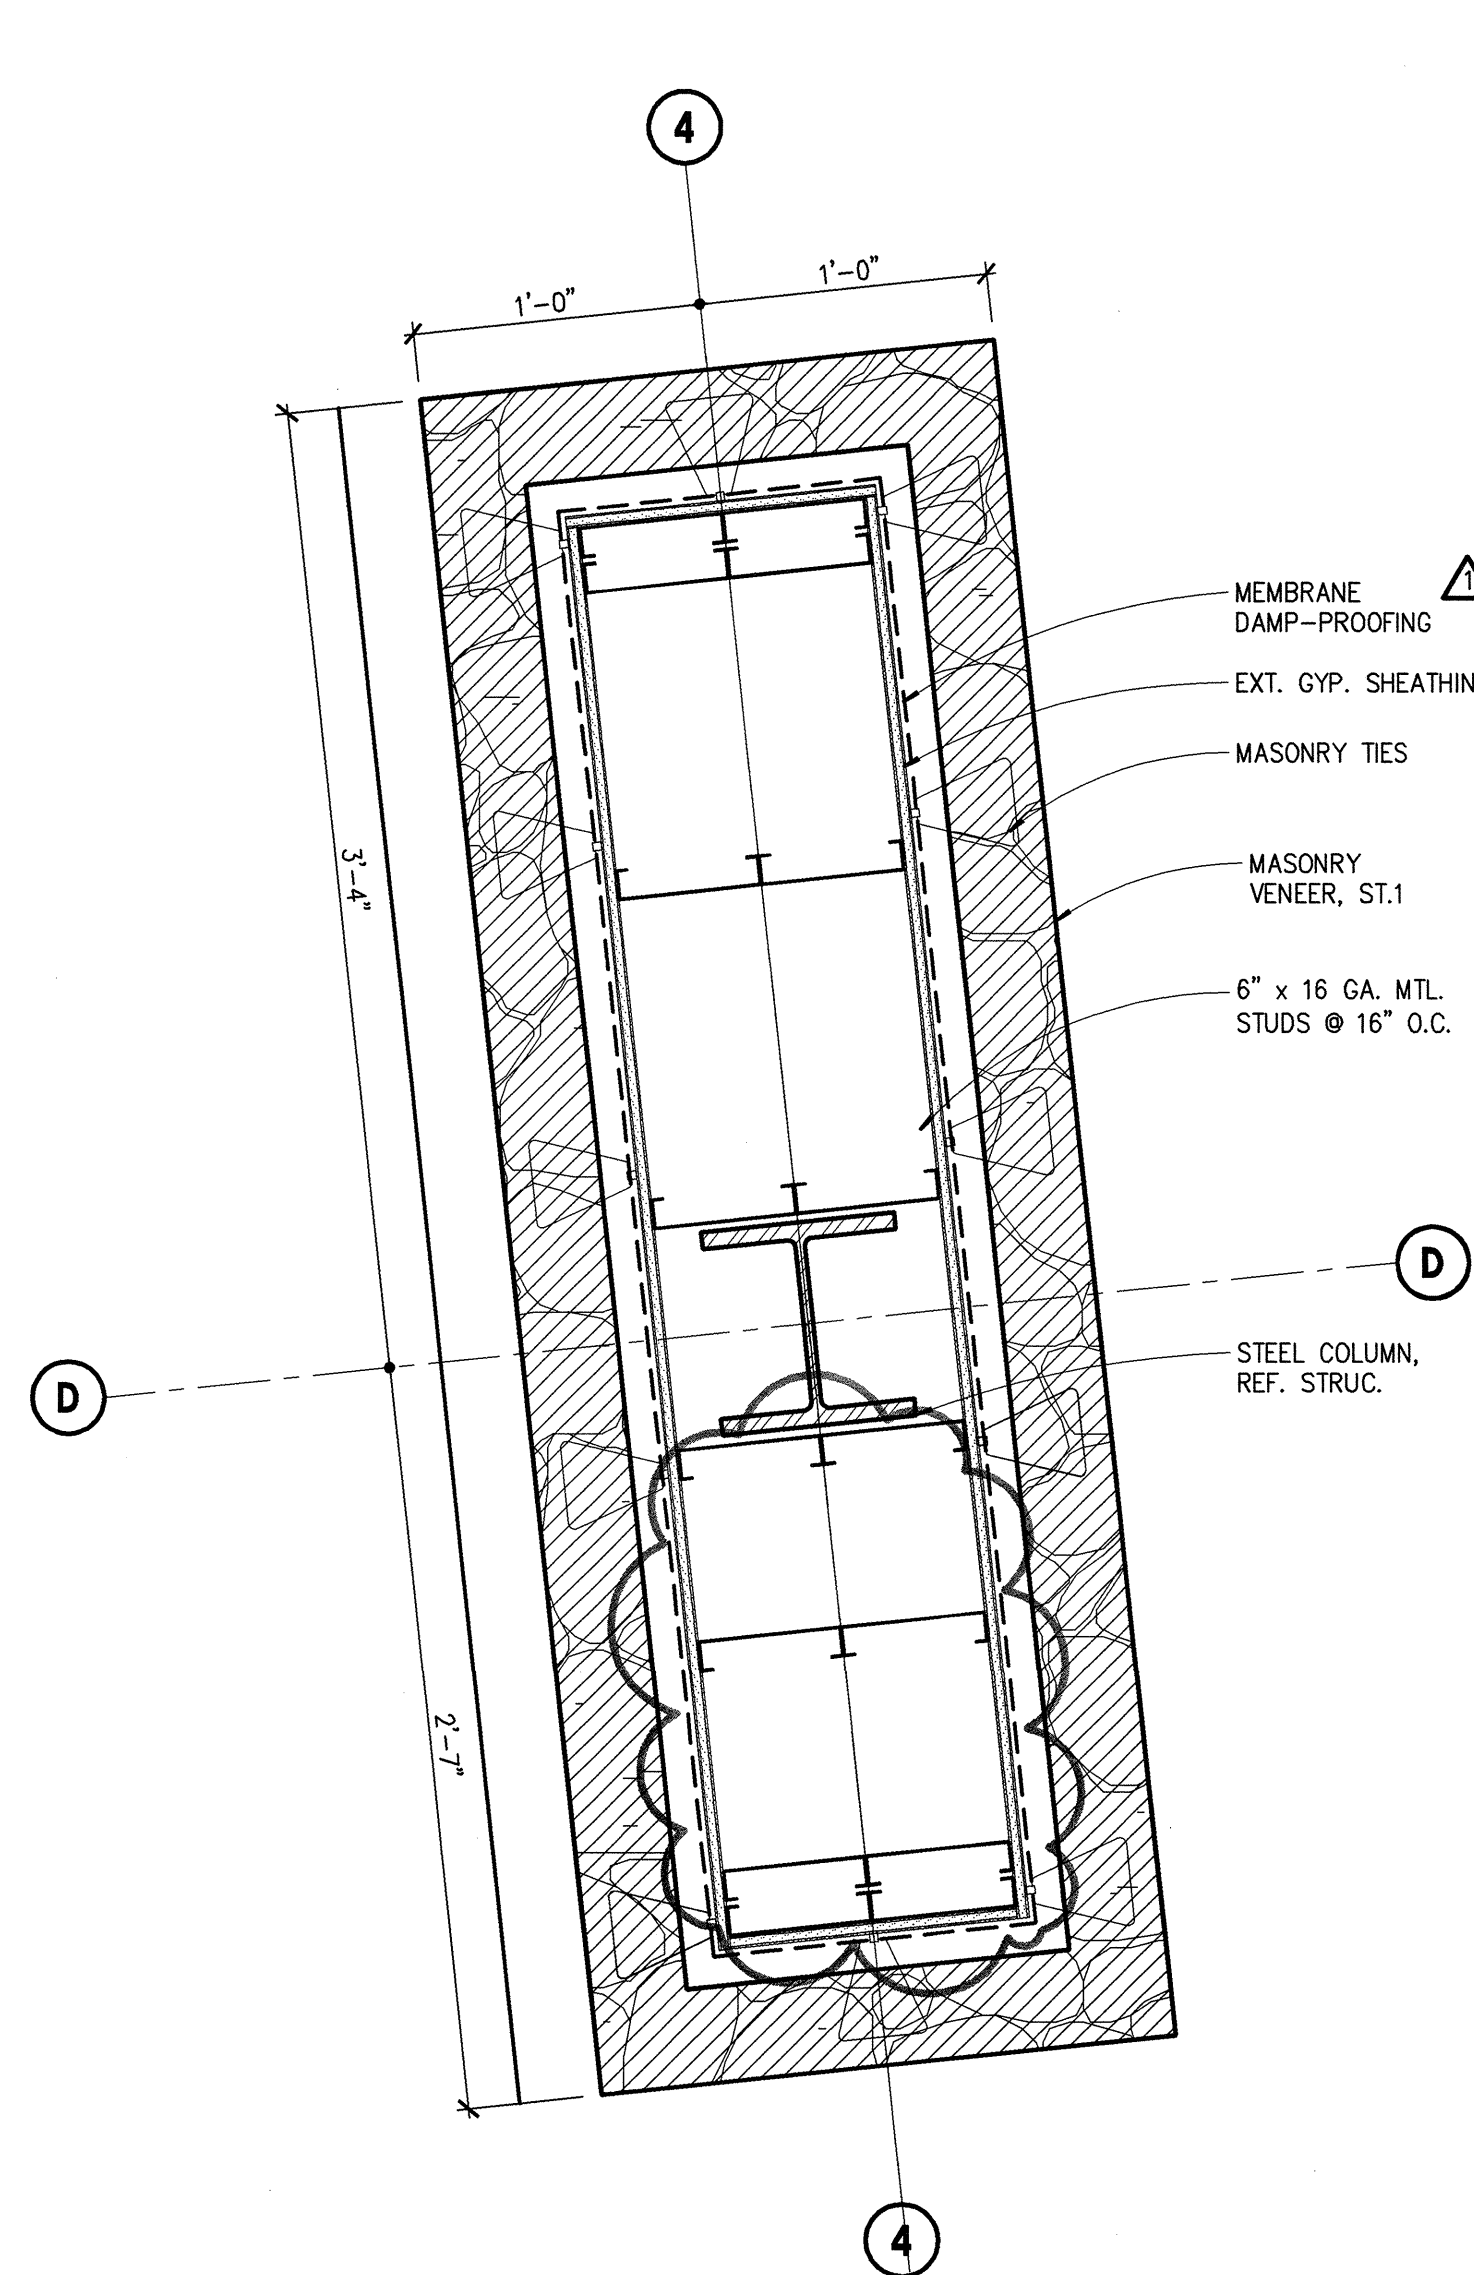
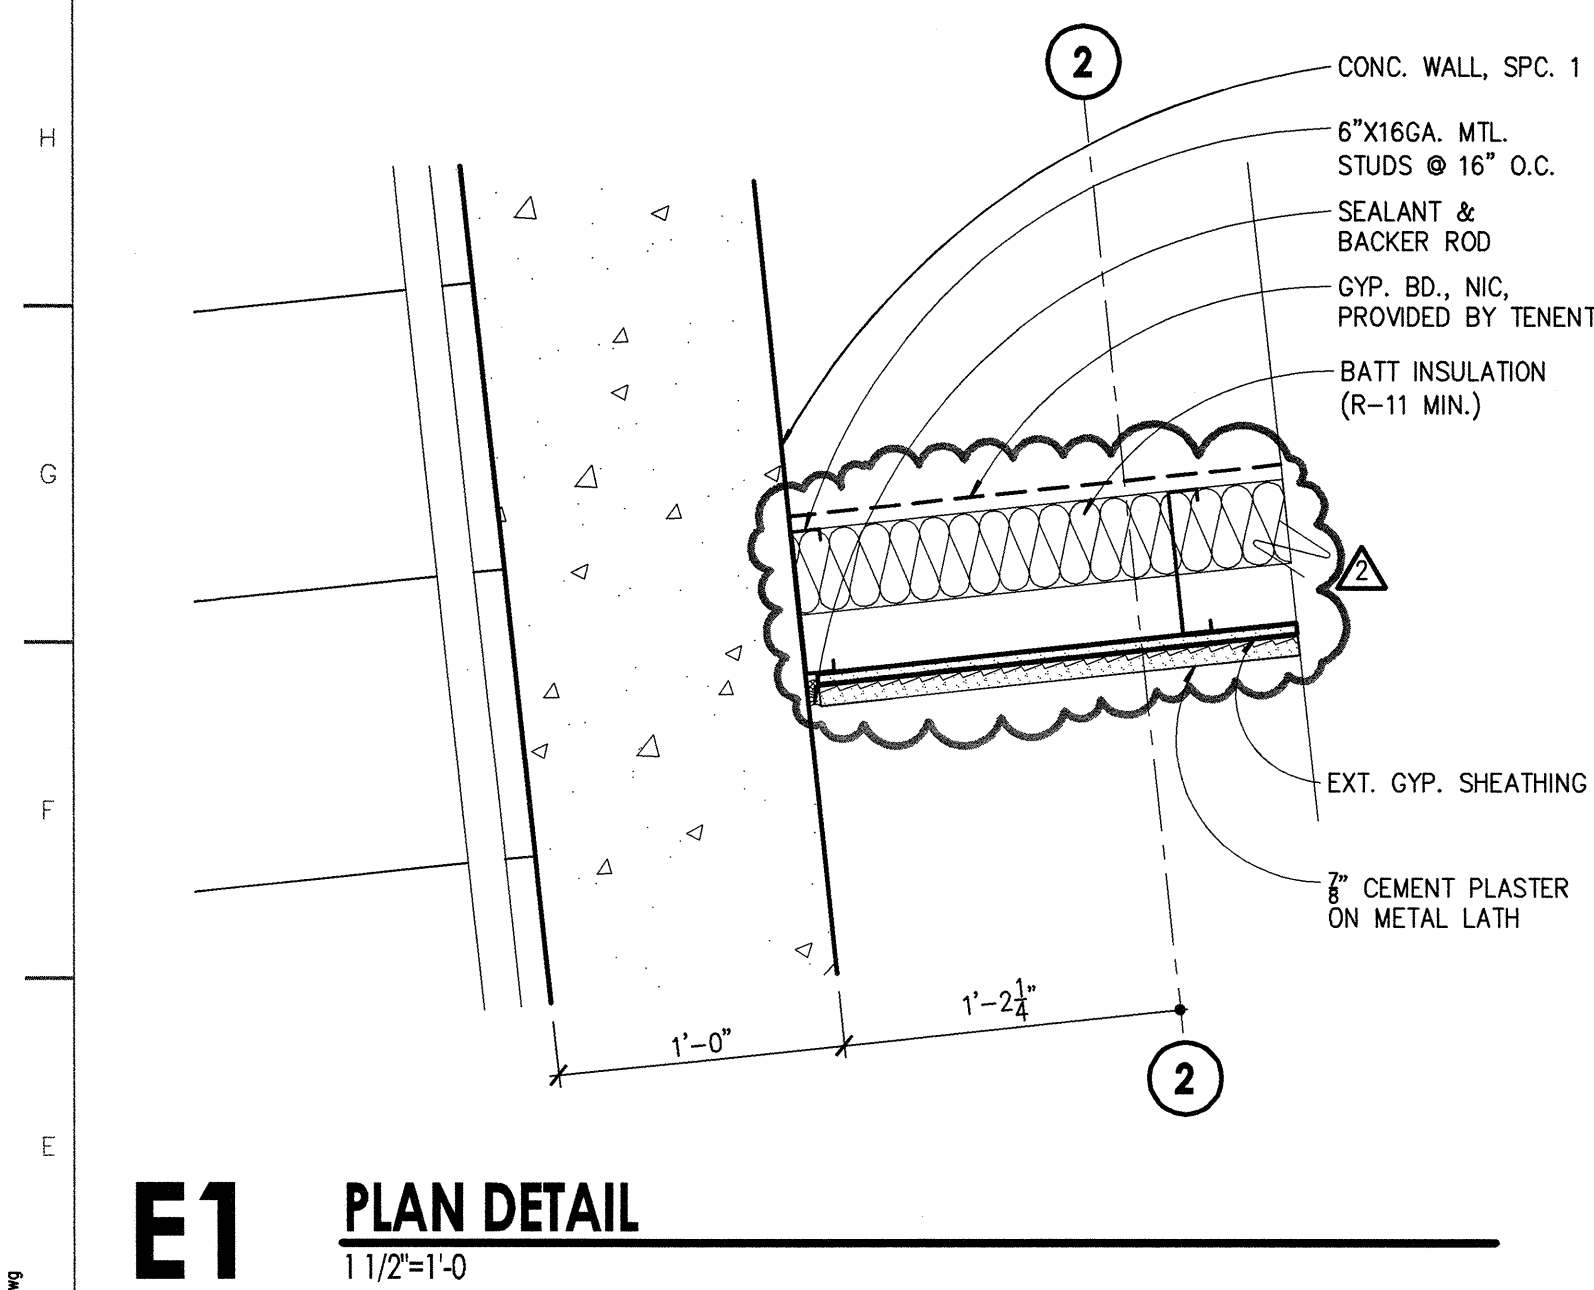
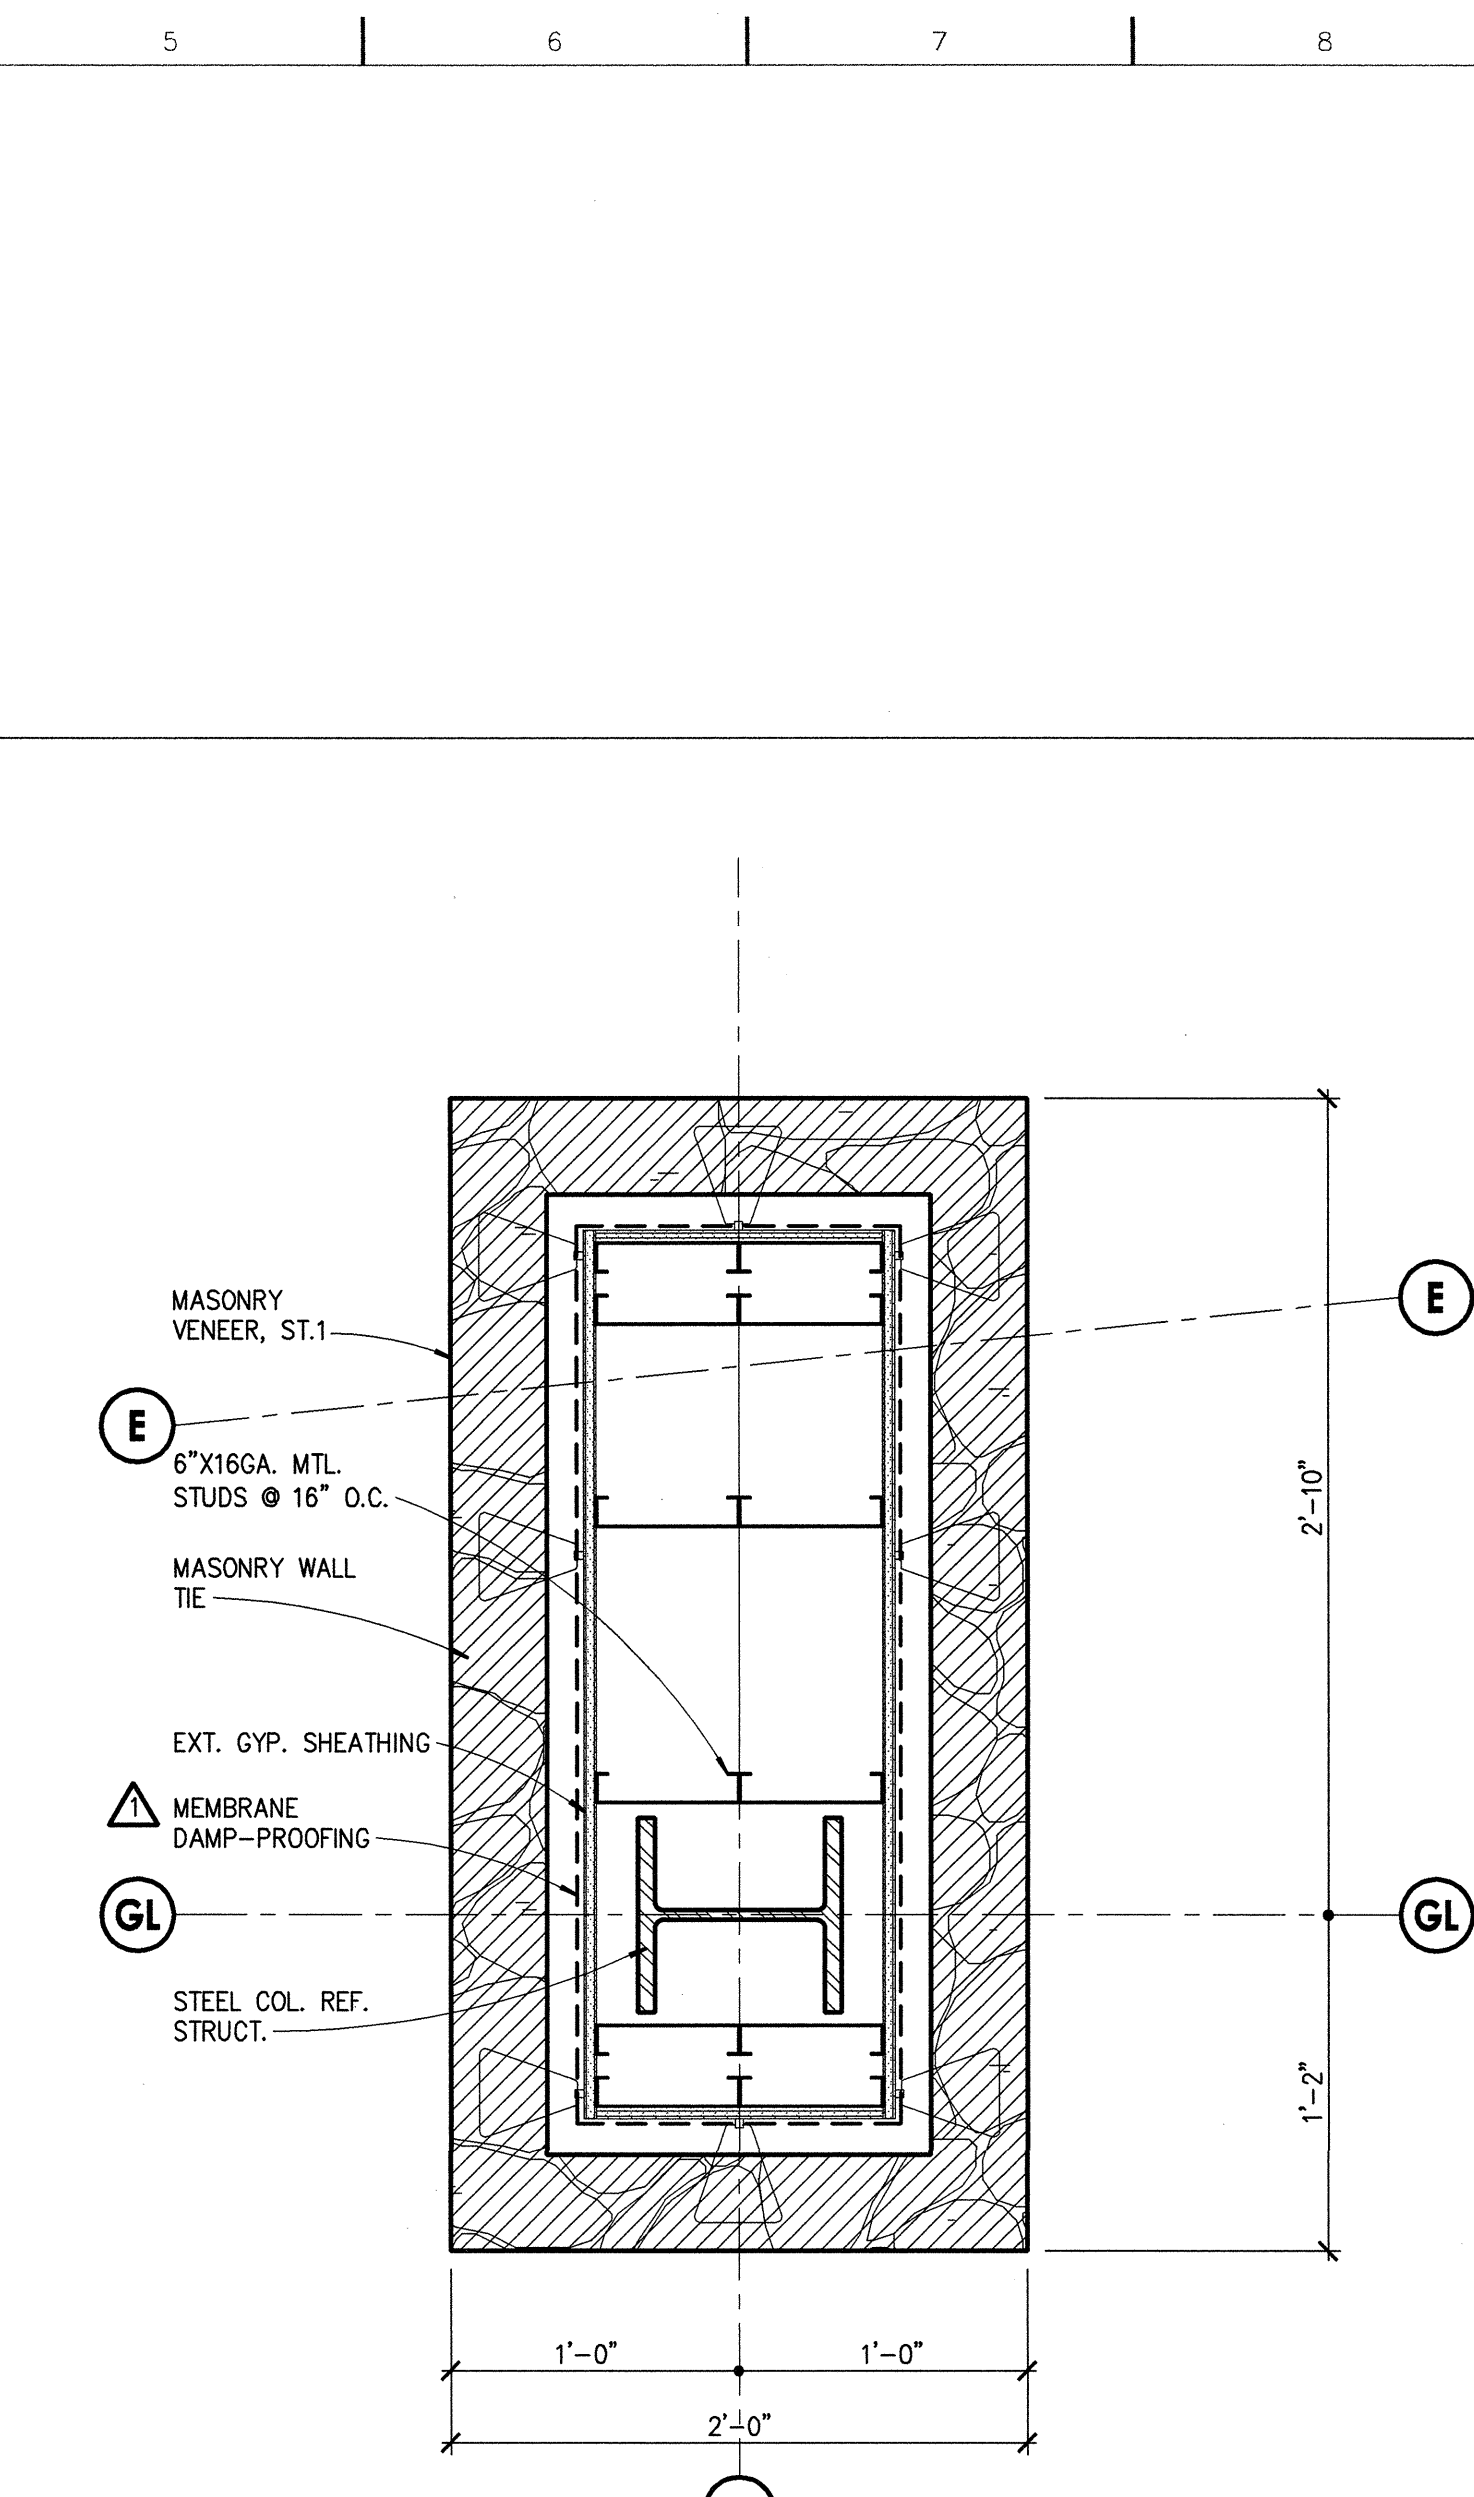


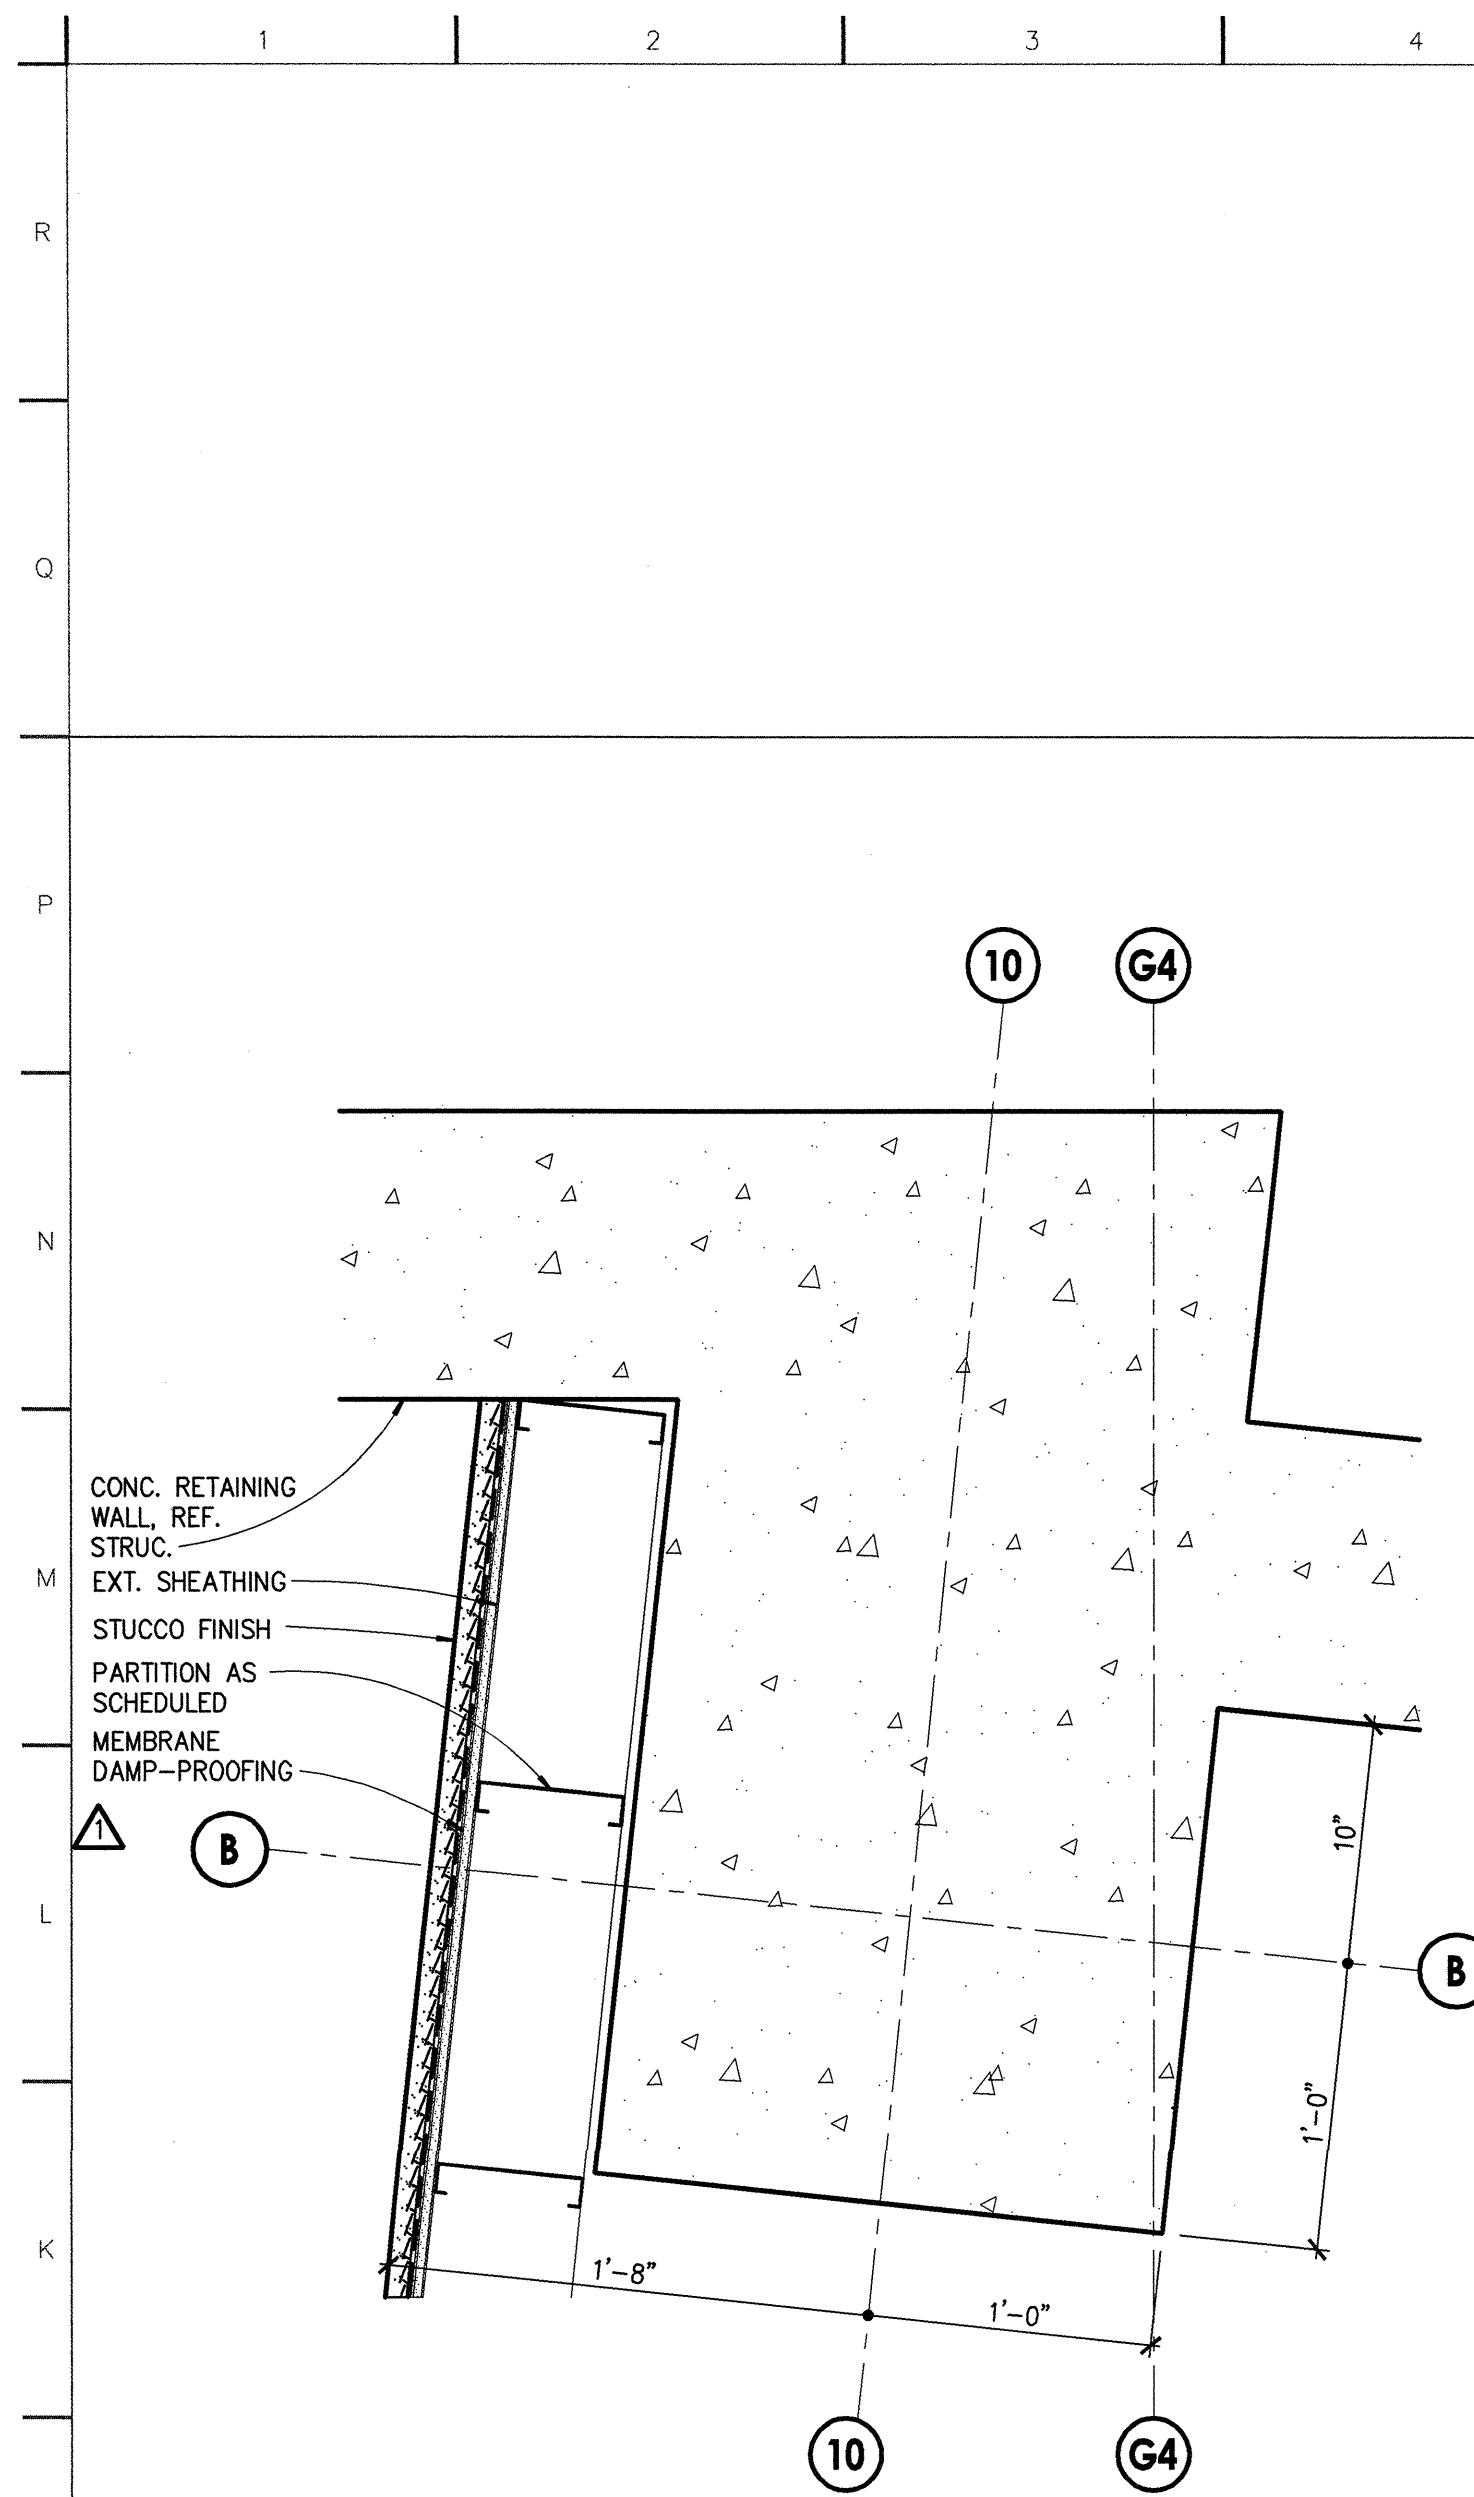

TEL 512.899.3500
FAX 512.899.3501

**4330 S. MOPAC EXPWY
SUITE ONE HUNDRED
AUSTIN TEXAS 78735
www.stgarch.com**
© 2006 SUSAN TISDALE GAYLE - ALL RIGHTS RESERVED

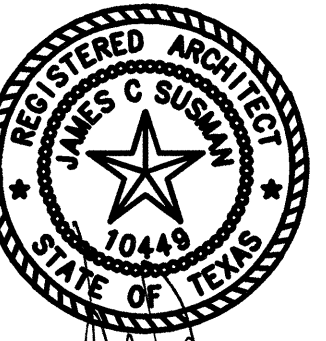


7-16-07

CLADERA BEND

PACKAGE B

RETAIL BUILDING

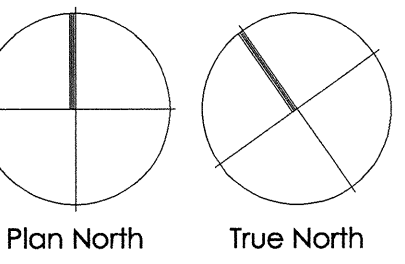

Project 16-5236-00
Drawn RR,CD
Quality Control
Project Director

Issues		
0	CONSTRUCTION	02-07-07
1	P.R. # 1	04-23-07
2	P.R. # 3	07-11-07

PLAN DETAILS

A6.01