



LADERA BEND
PACKAGE B
RETAIL BUILDING

Project 16-5236-00
Drawn RLS
Quality Control [Signature]
Project Director [Signature]

Issues
CONSTRUCTION 02-07-07

TYPICAL
ORNAMENTAL
GUARDRAIL
DETAILS

A7.03

TENANT SPACE ARCADE






L10 PORCH DEMISING RAIL ELEVATION
1 1/2"=1'-0"

F10 GUARDRAIL ELEVATION (WIRE MESH INFILL)
1 1/2"=1'-0"

A10 GUARDRAIL DETAIL
1 1/2"=1'-0"

A13 GUARDRAIL DETAIL (WIRE MESH INFILL)
1 1/2"=1'-0"

A7 PLAN DETAIL AT CORNER
1 1/2"=1'-0"

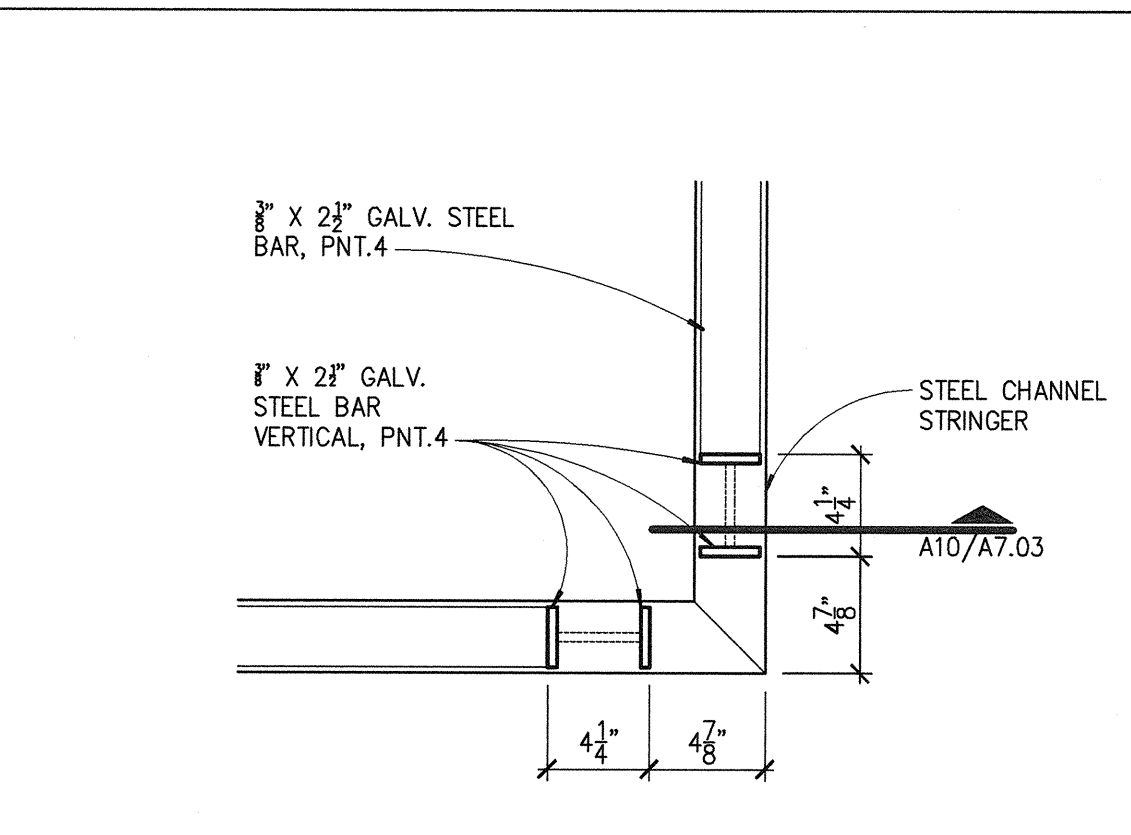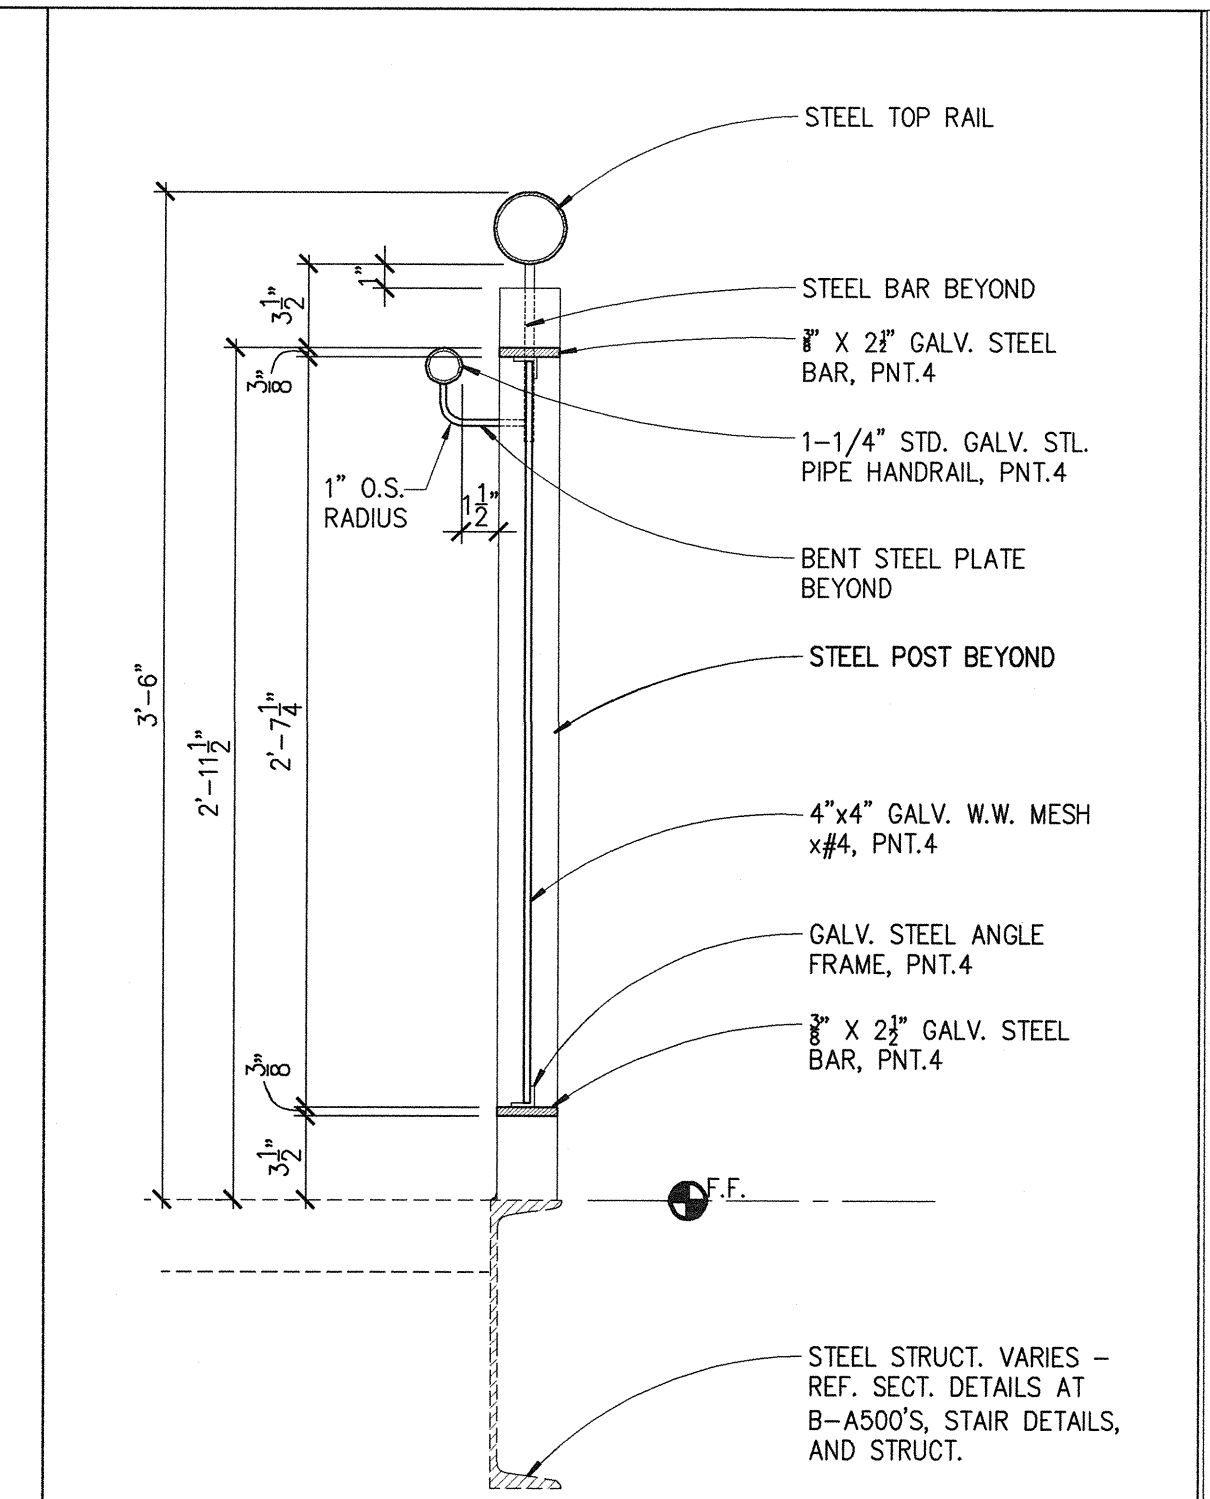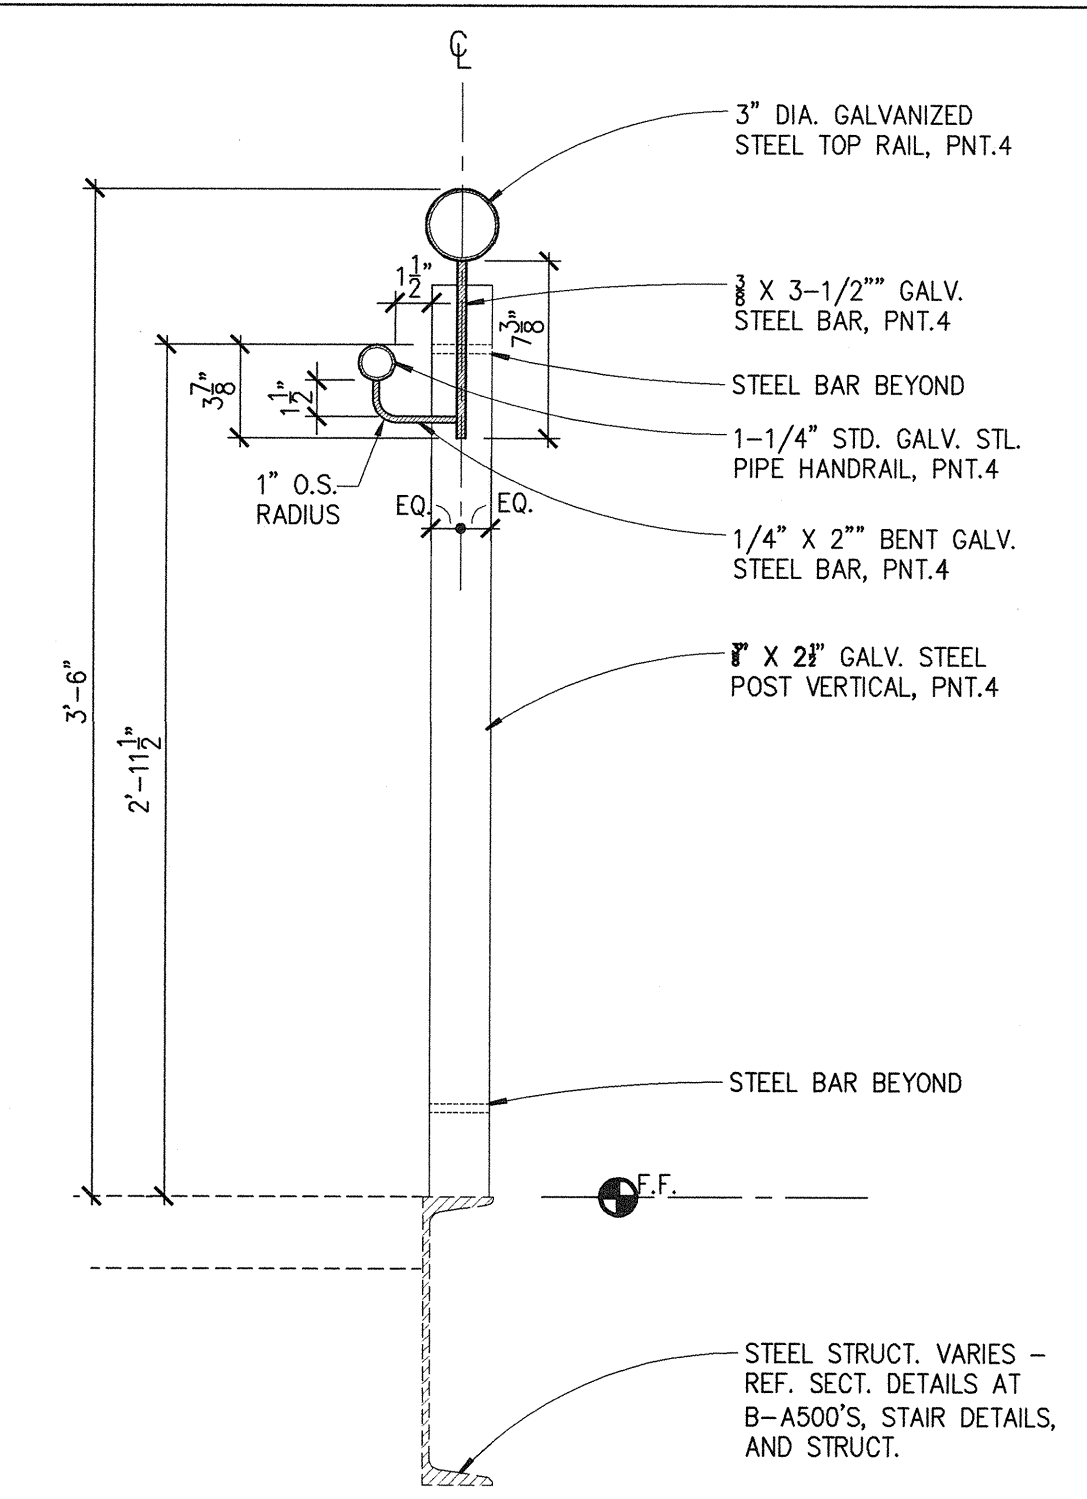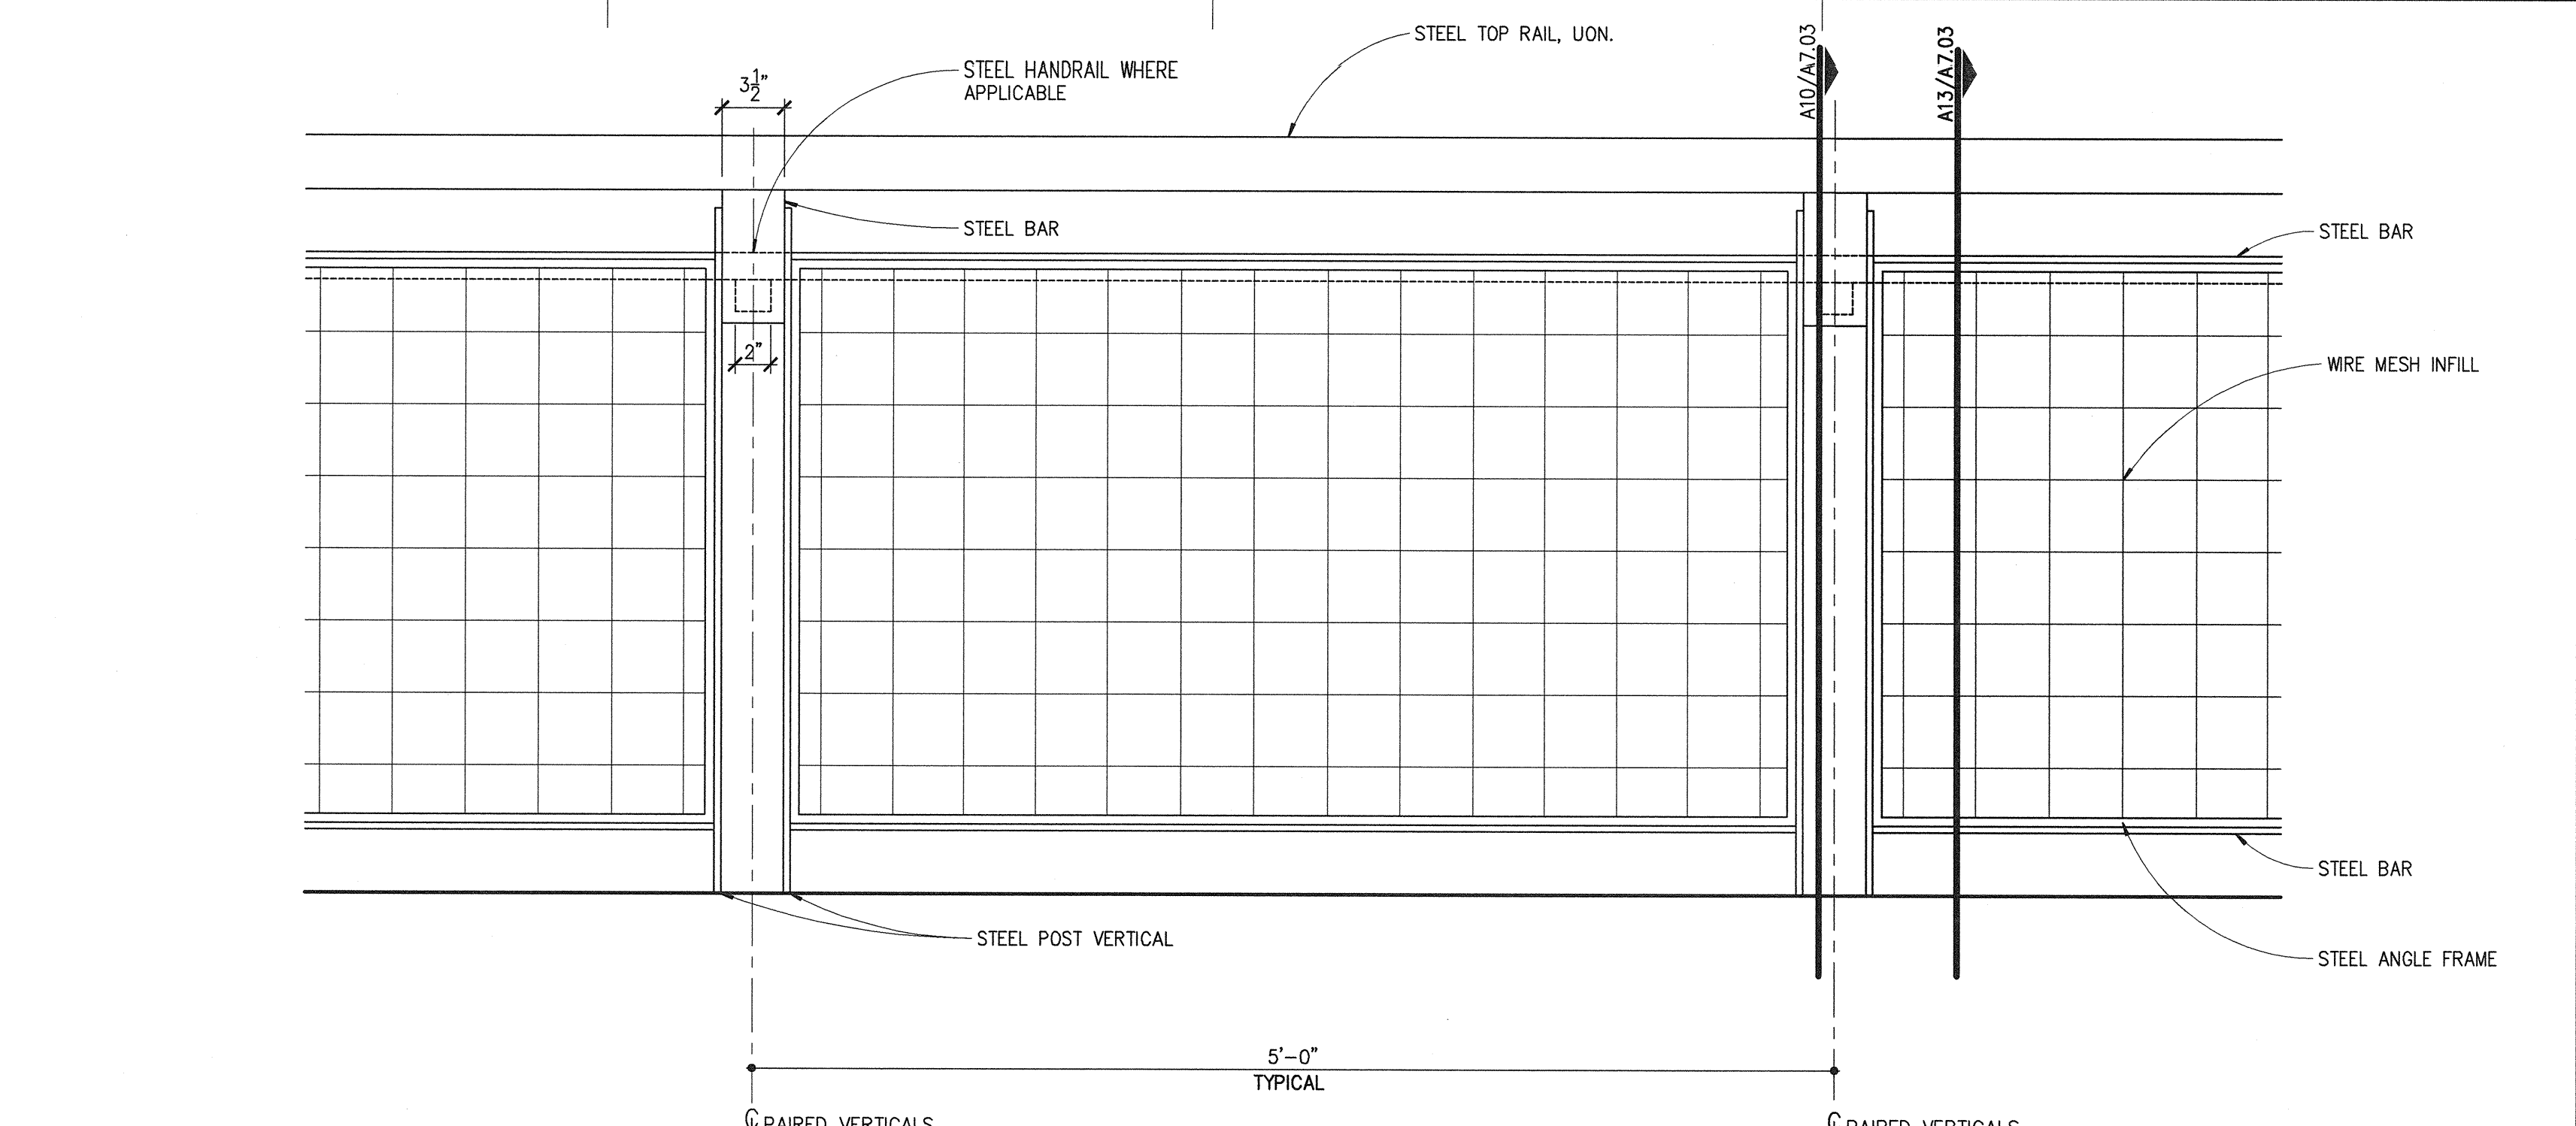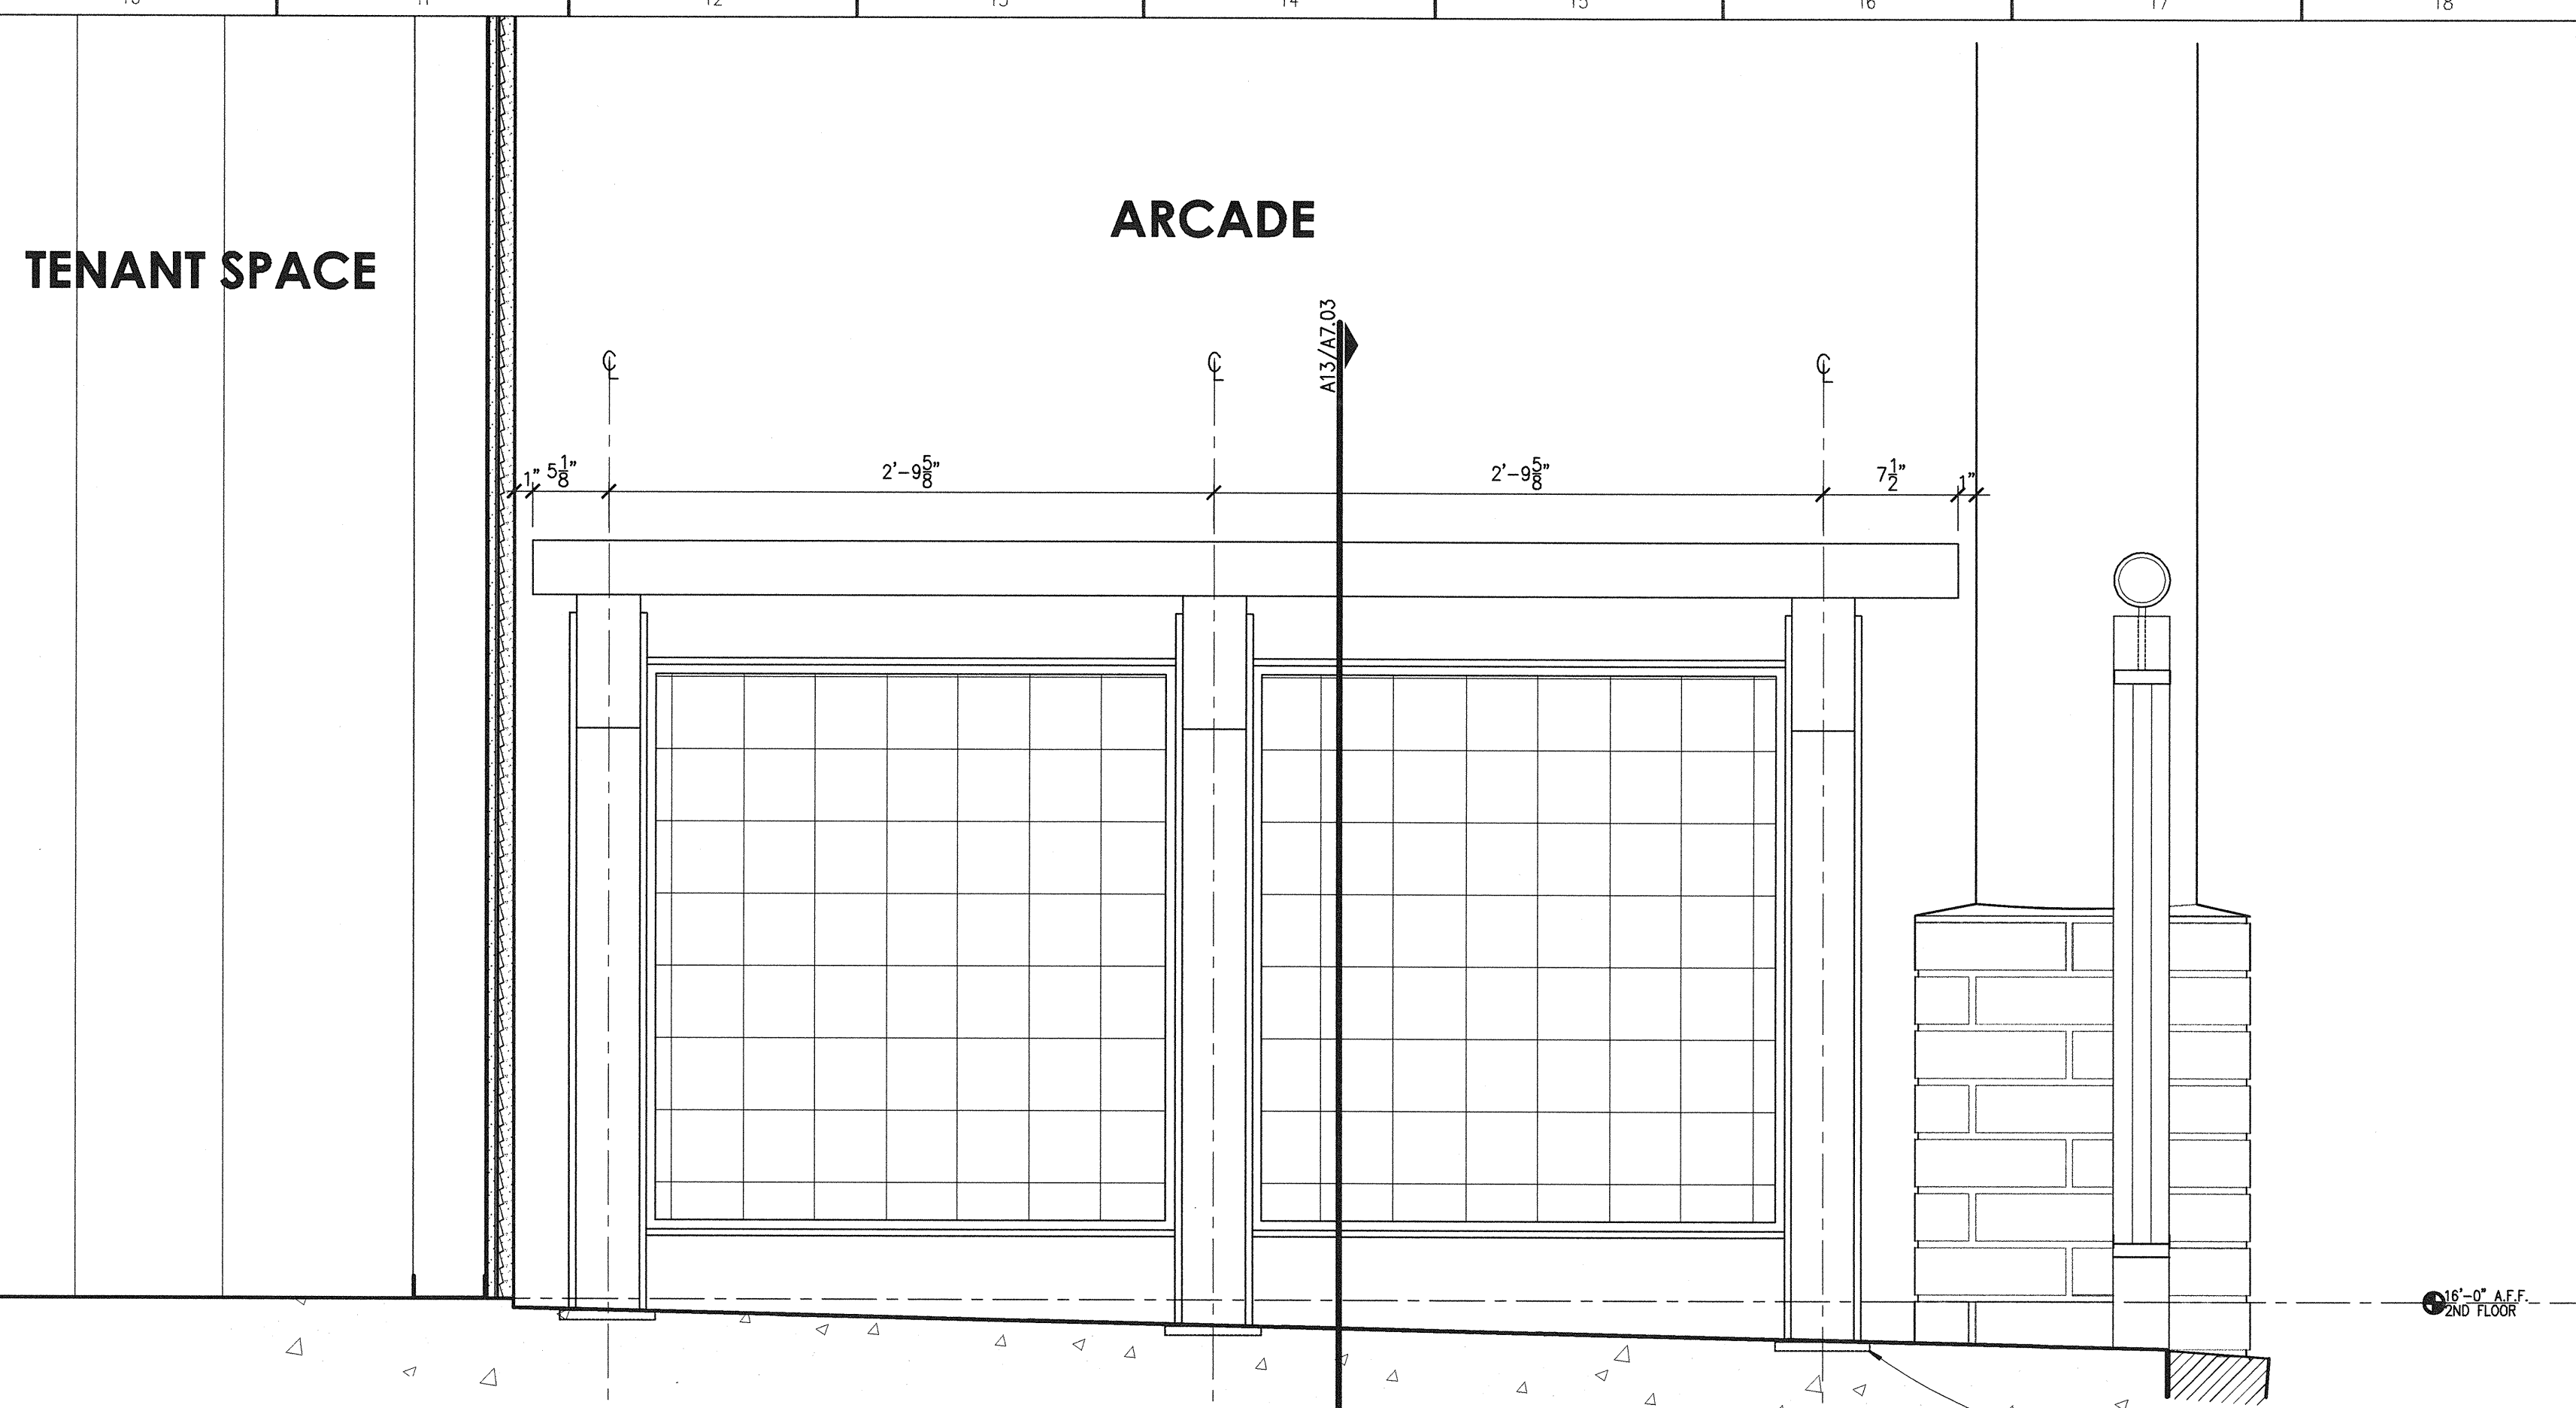

PORTFILE_3\Users\KYLE-SUSMAN\Projects\Lader Bend\Retail\A7.03.dwg
LAYOUT: 1/16/2007
PLOT DATE: 05-09-07 11:08:11