



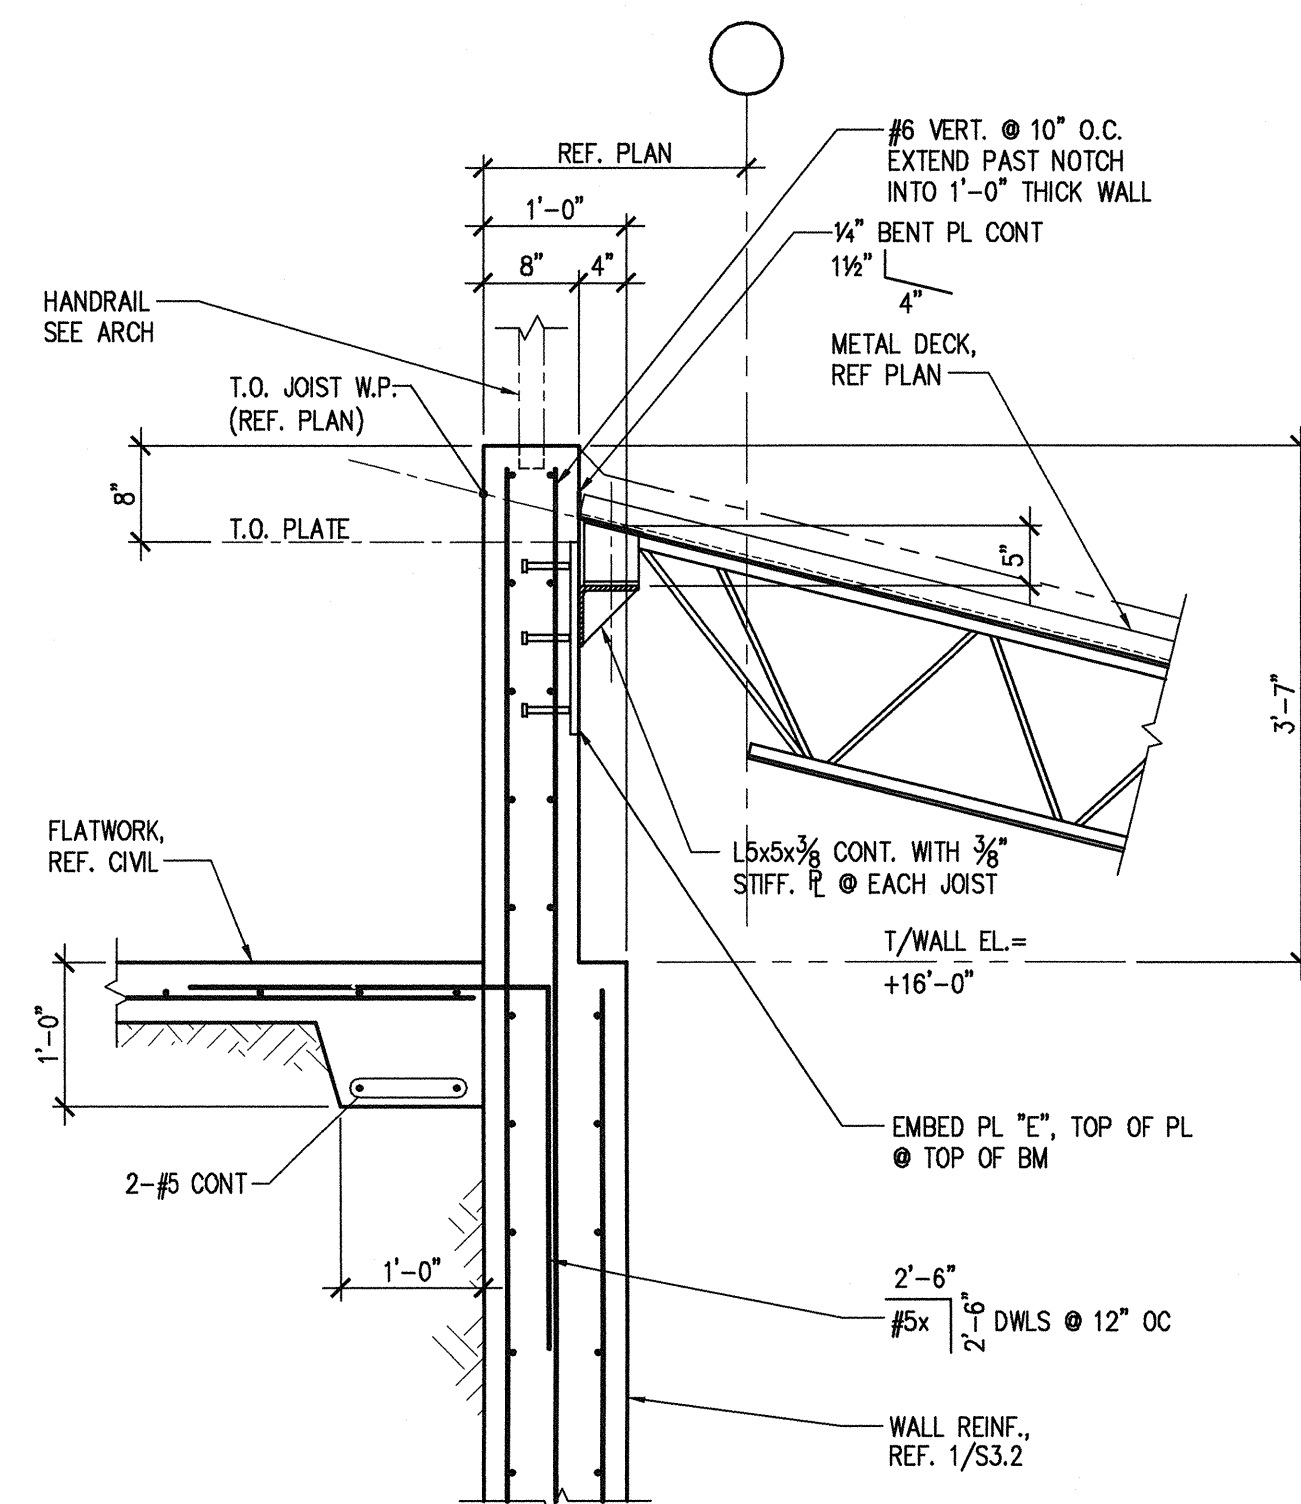


1


SCALE: 1/4\"/>

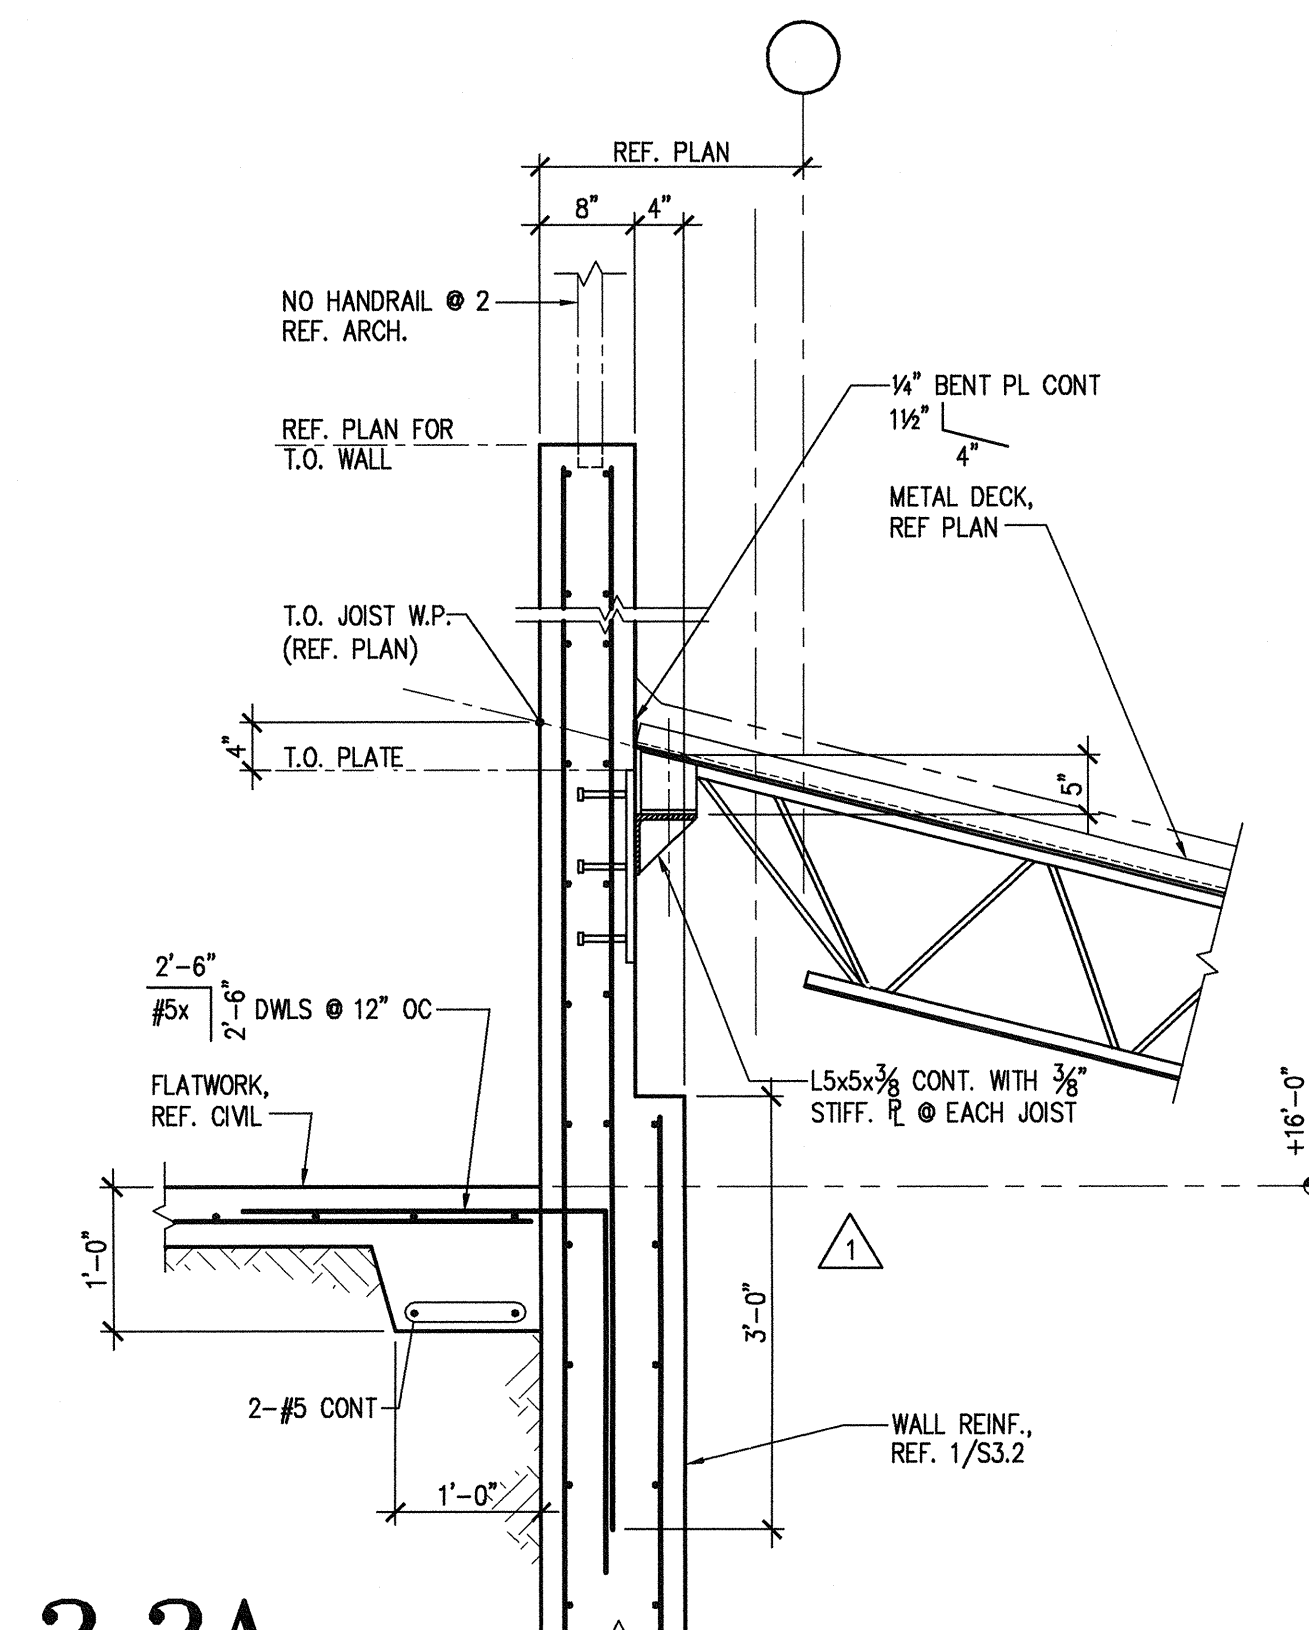


2, 2A

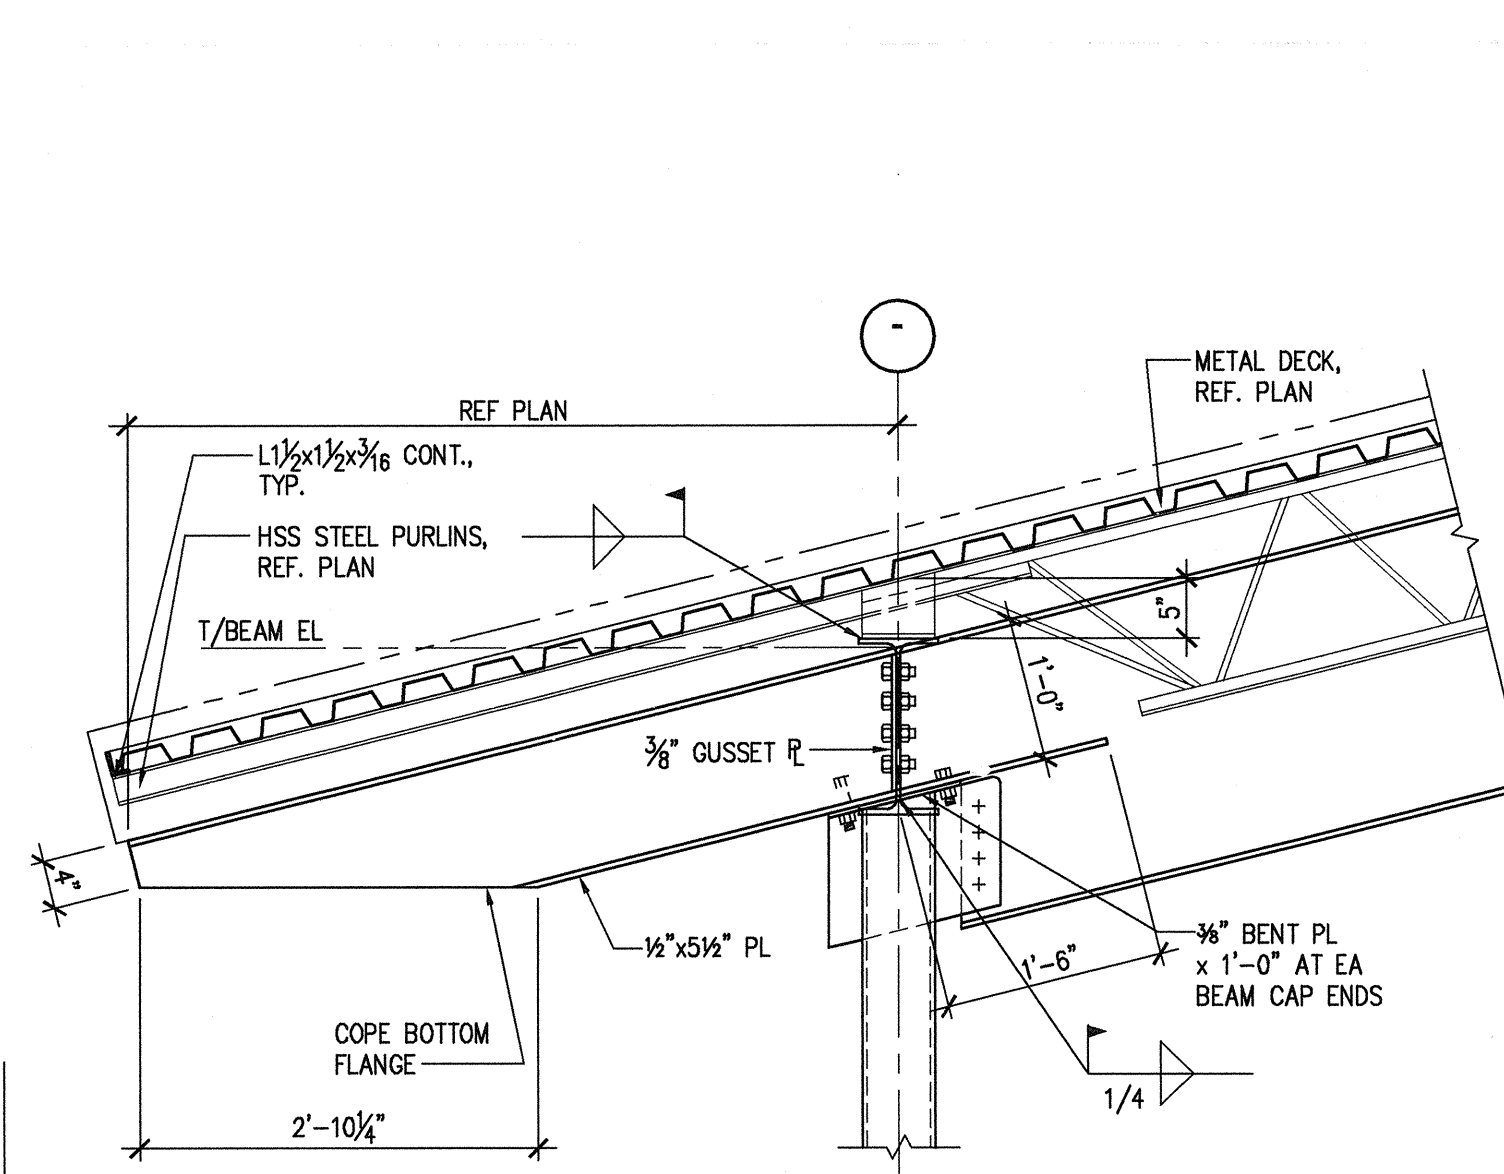


3

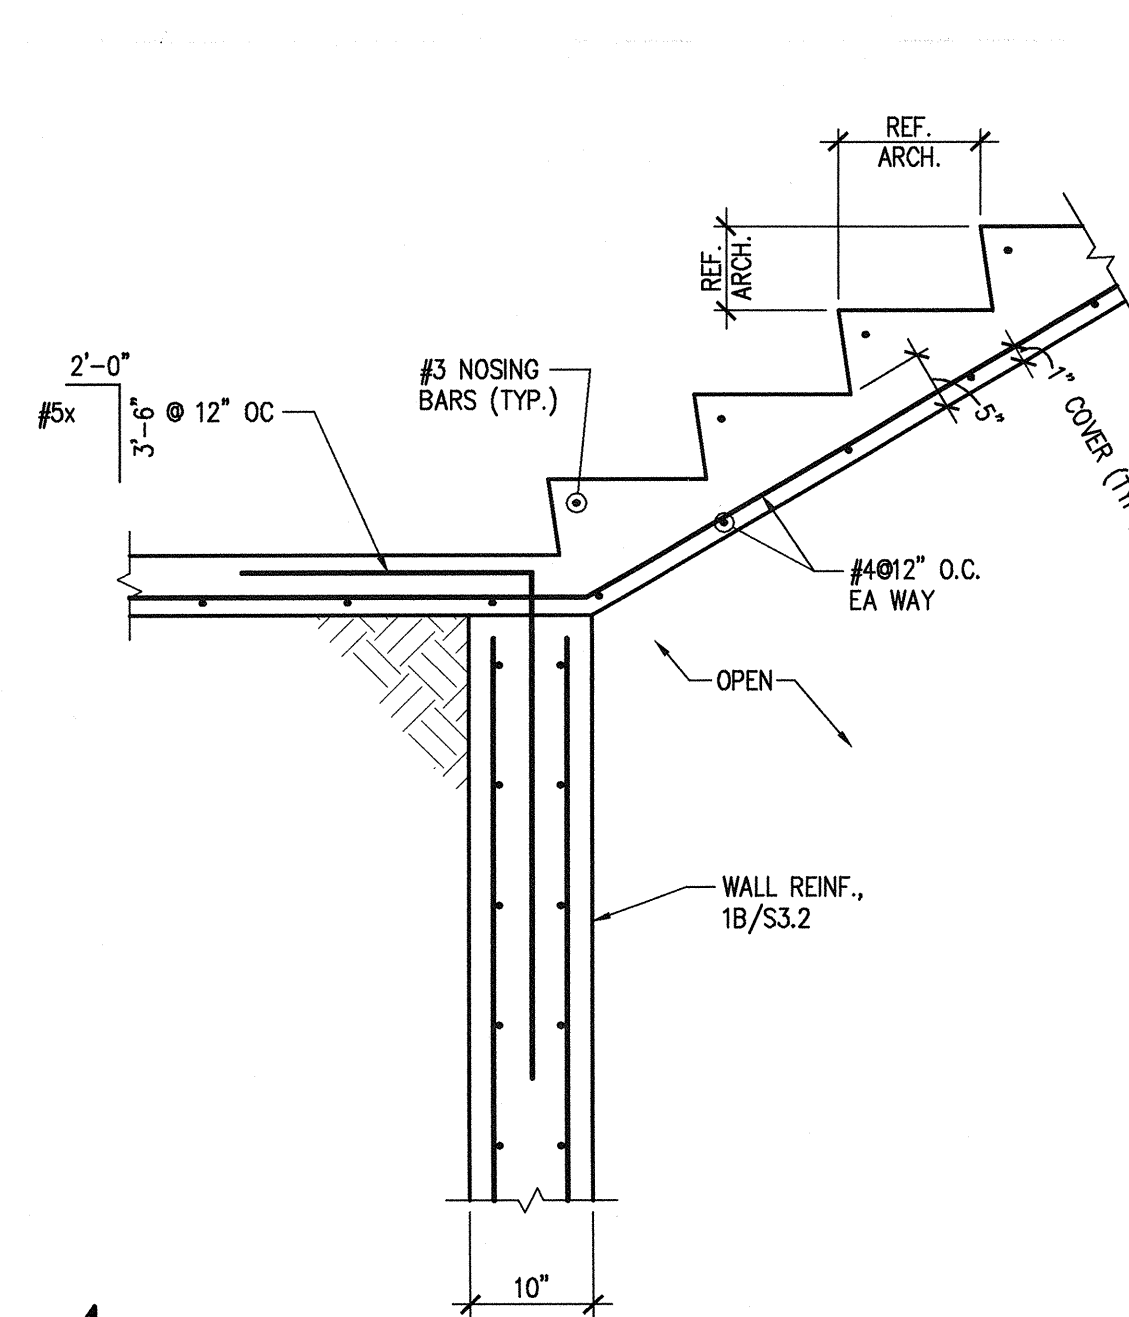


4

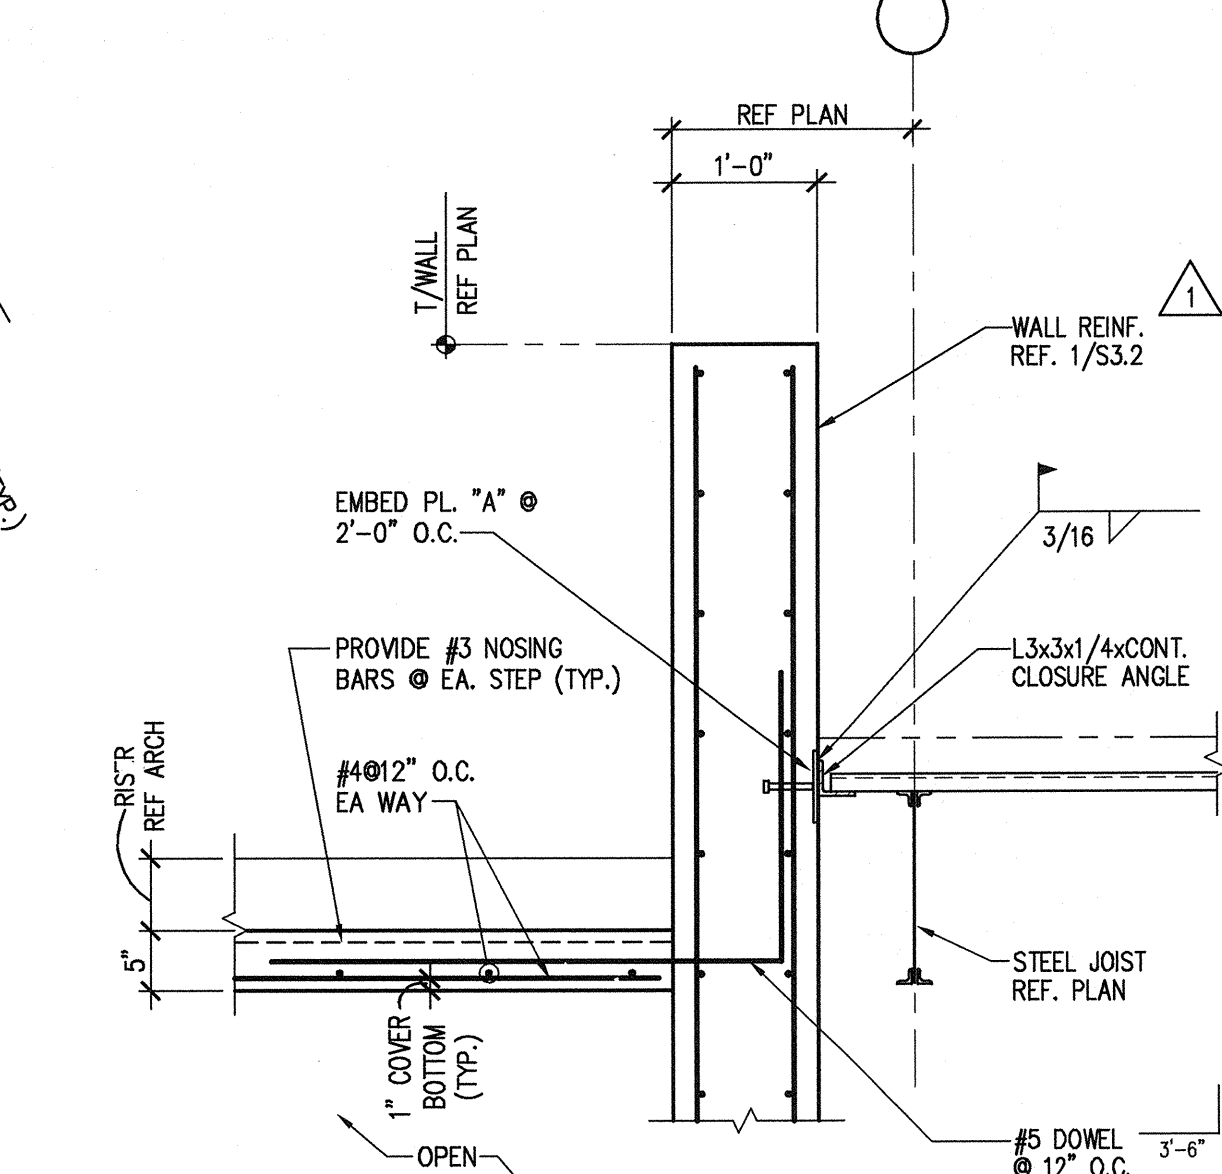


5, 5A

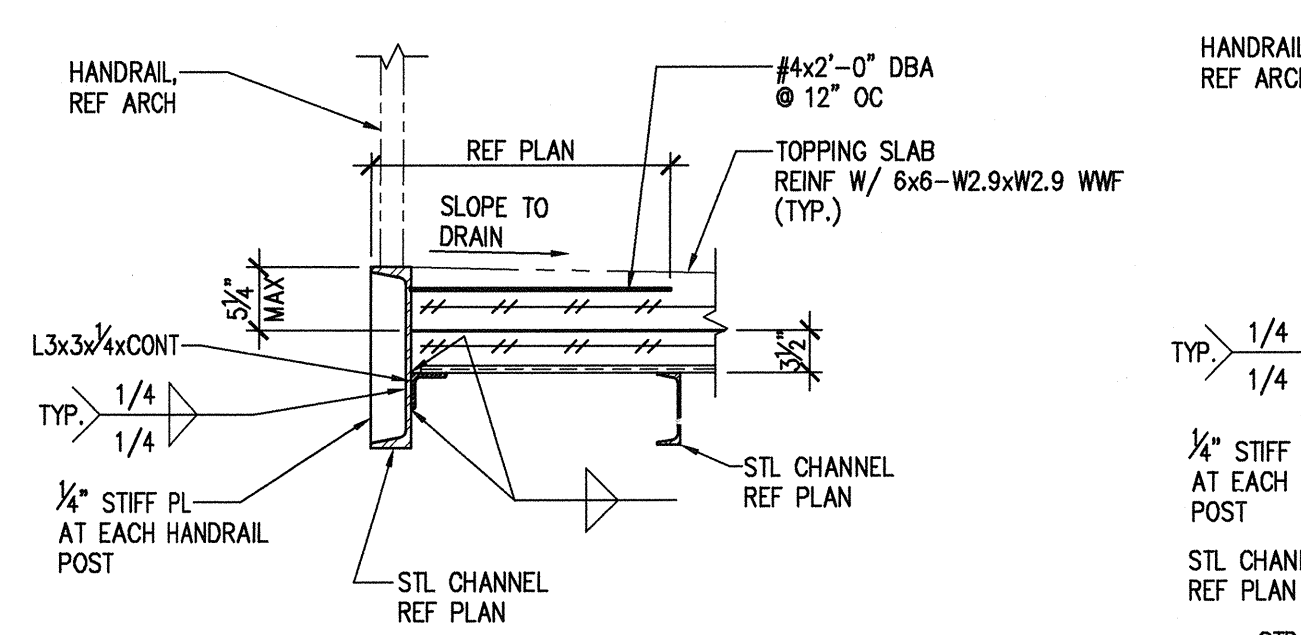


6, 6A

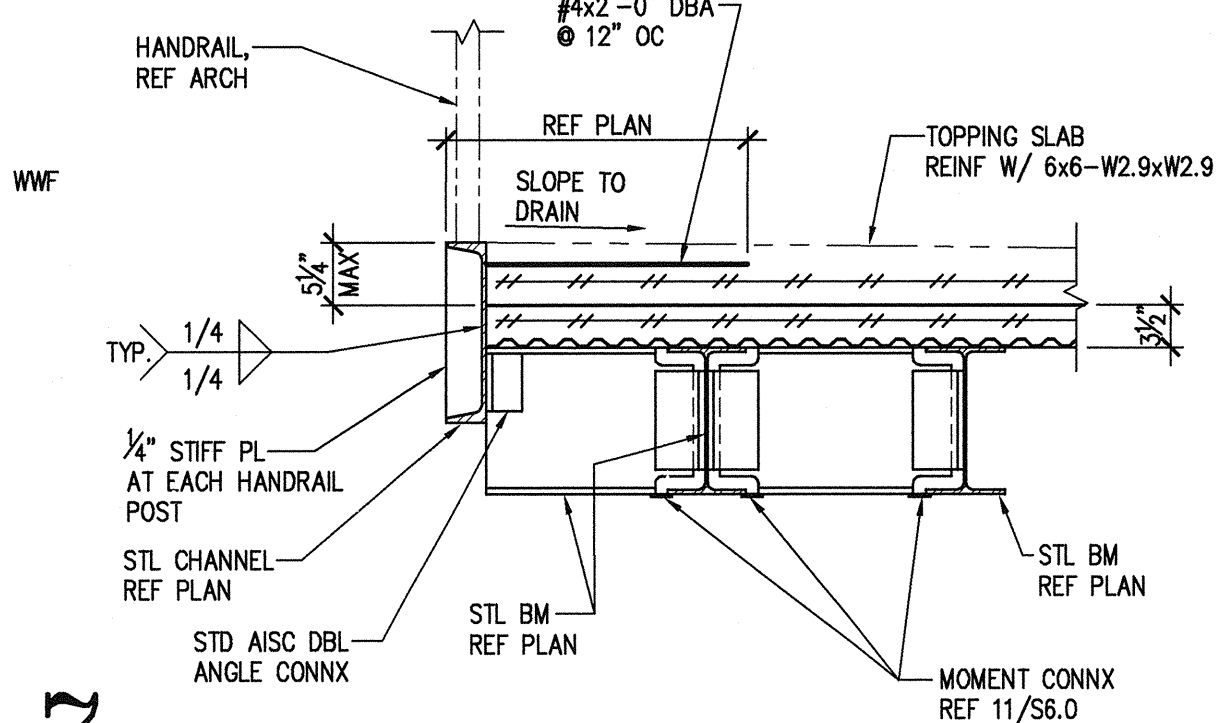


7

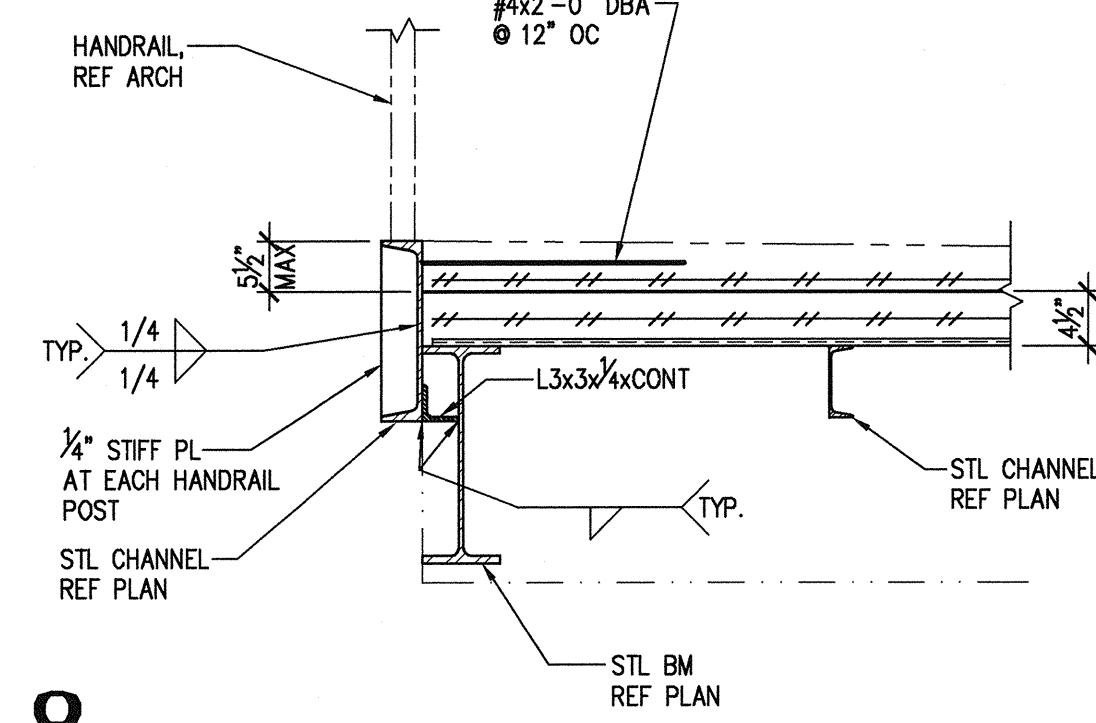

8

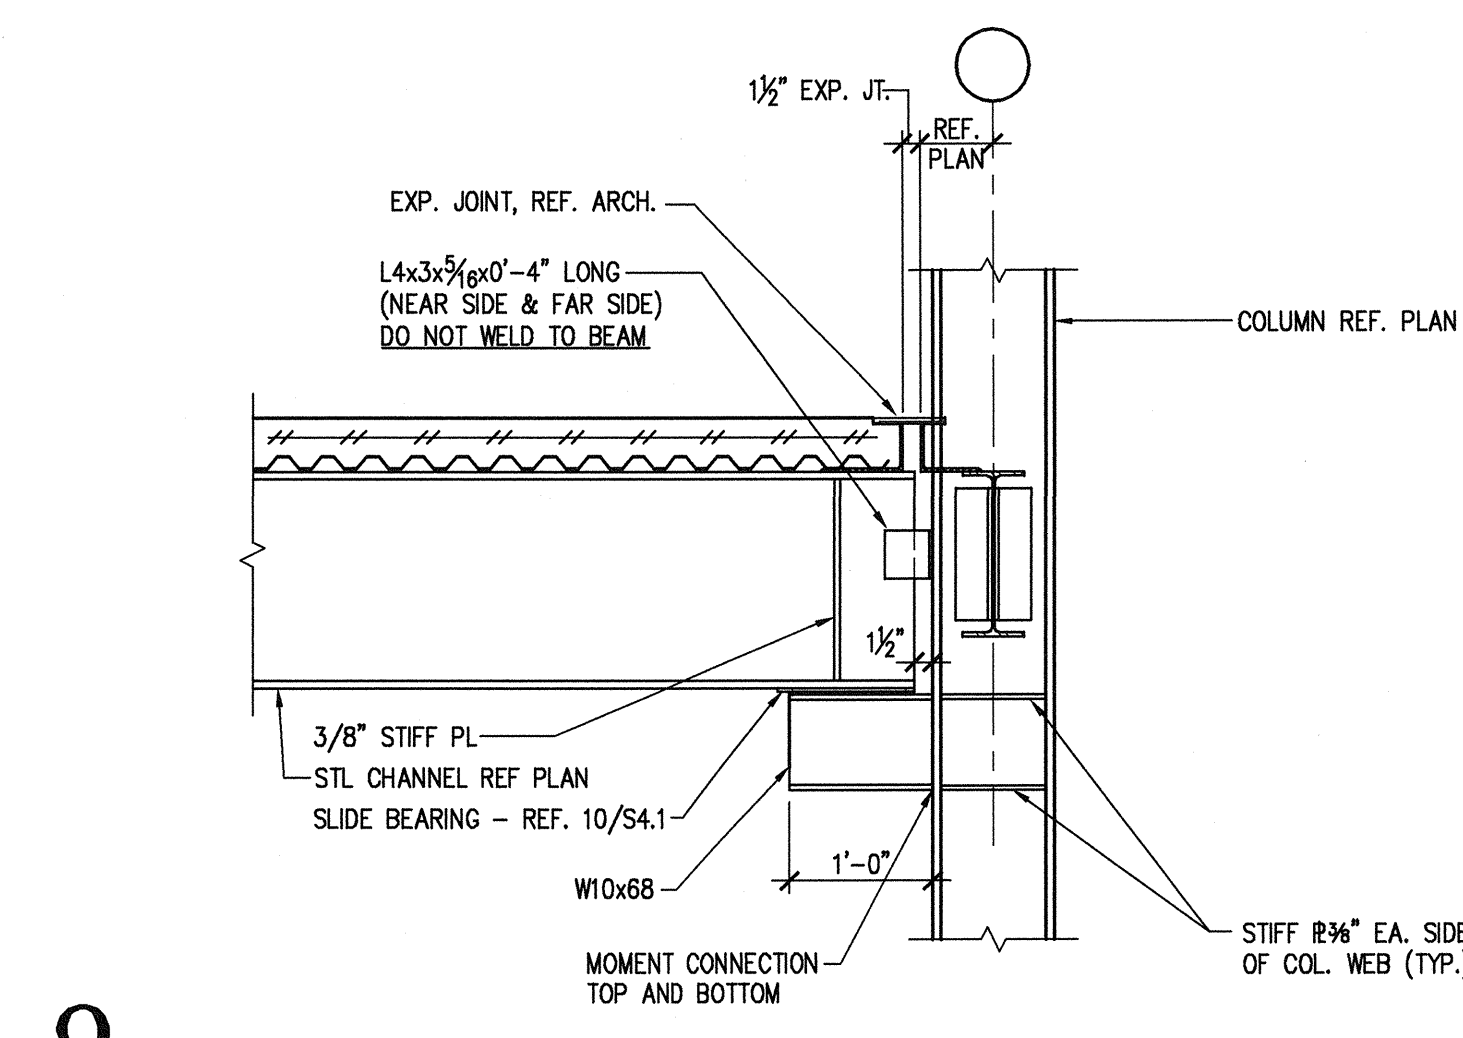


9

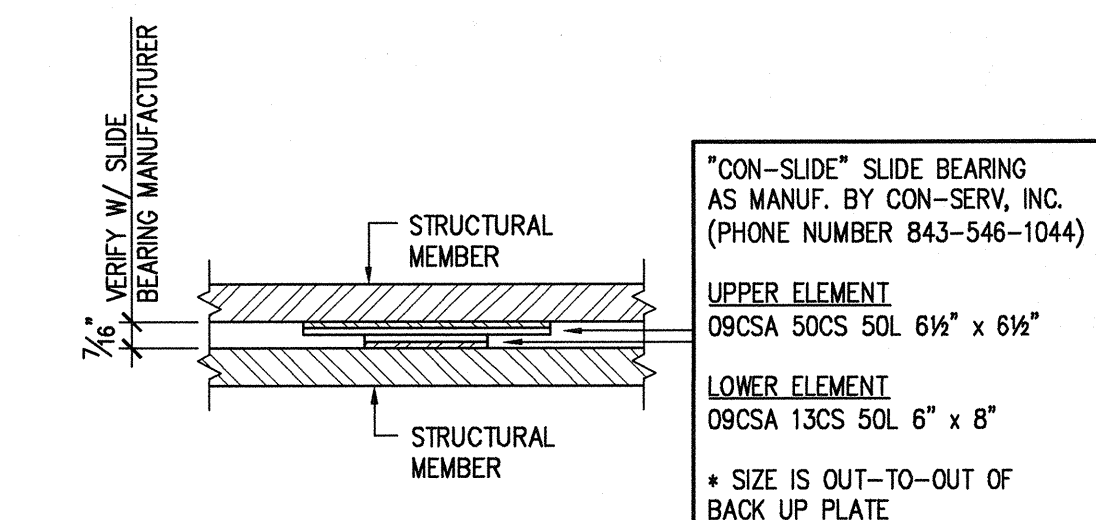


10 TYPICAL SLIDE BEARING


NO SCALE

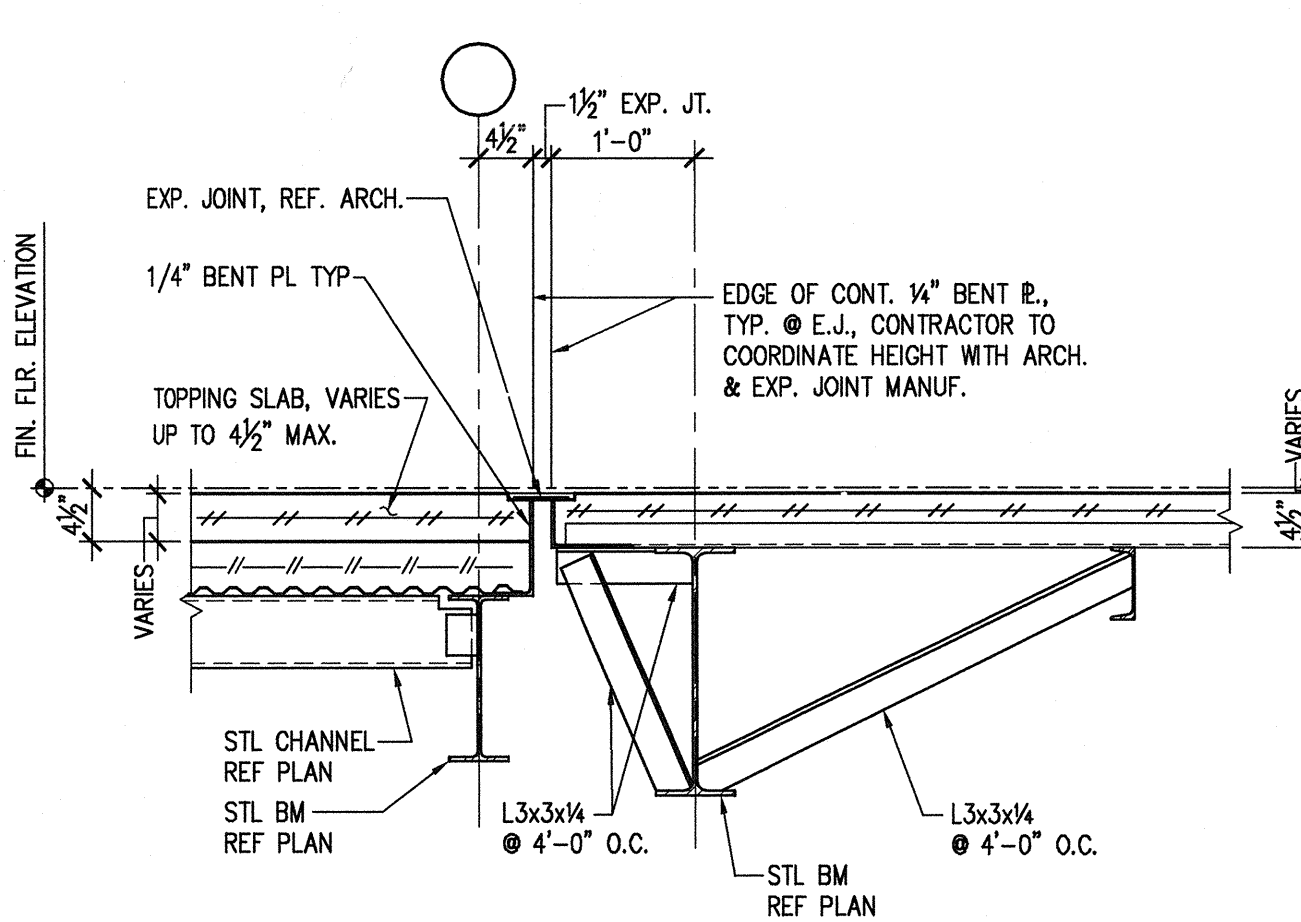


11

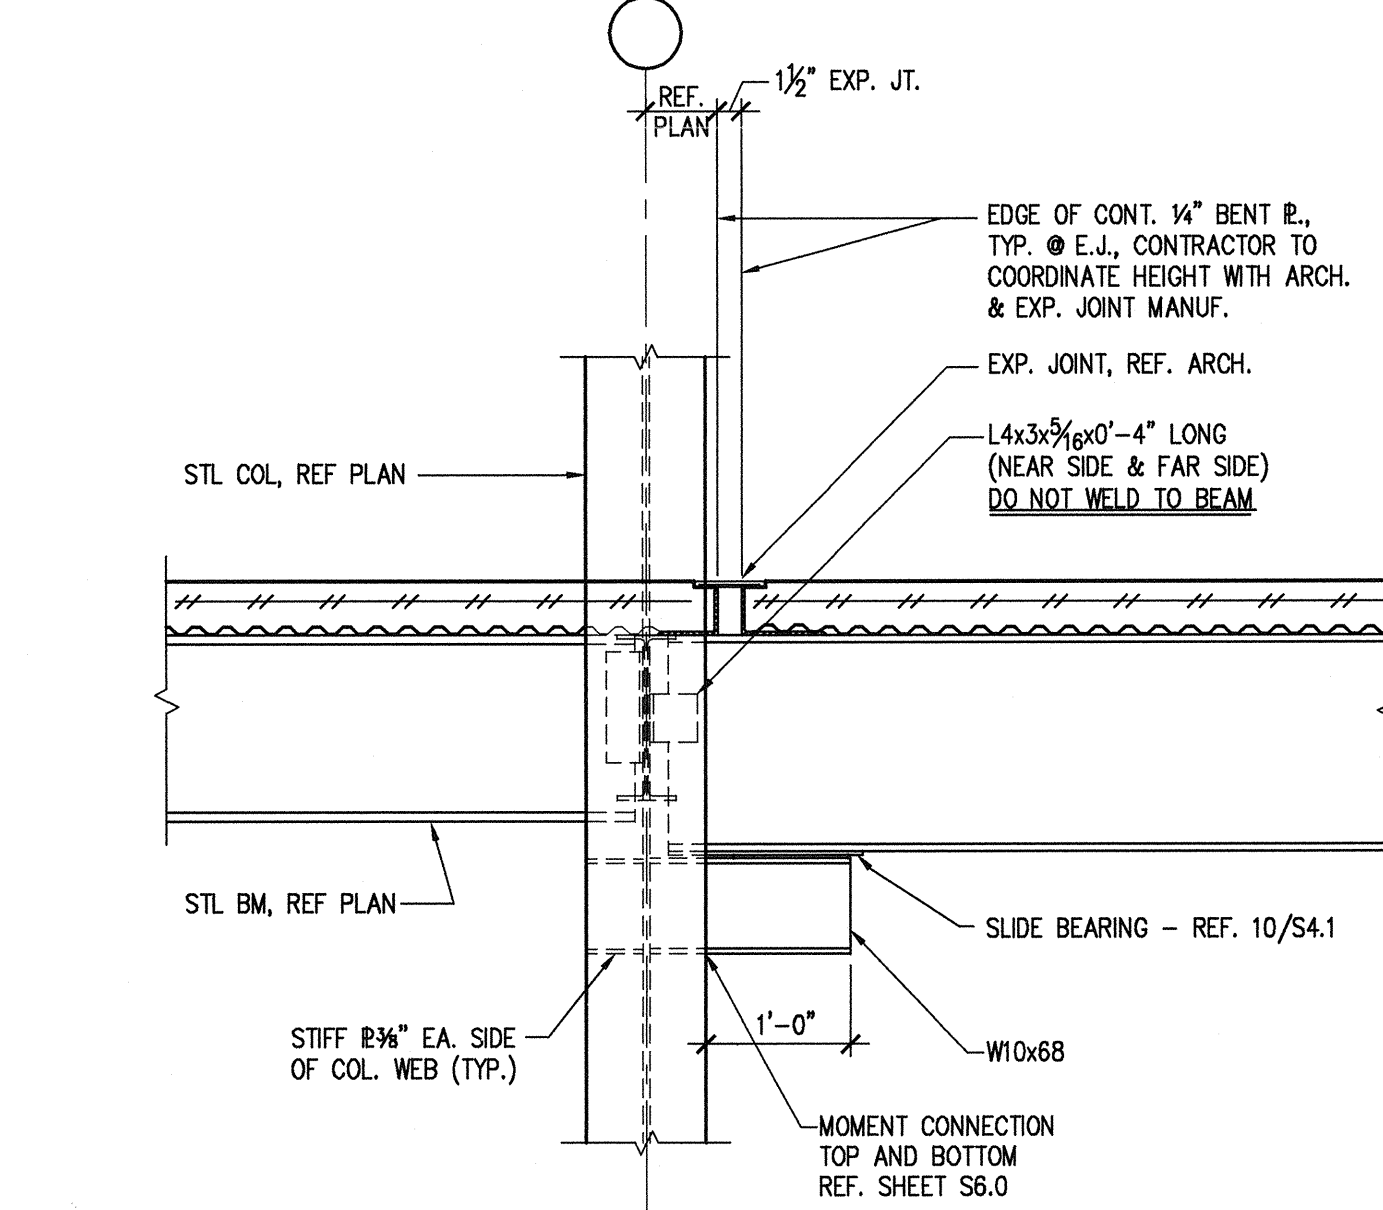


12

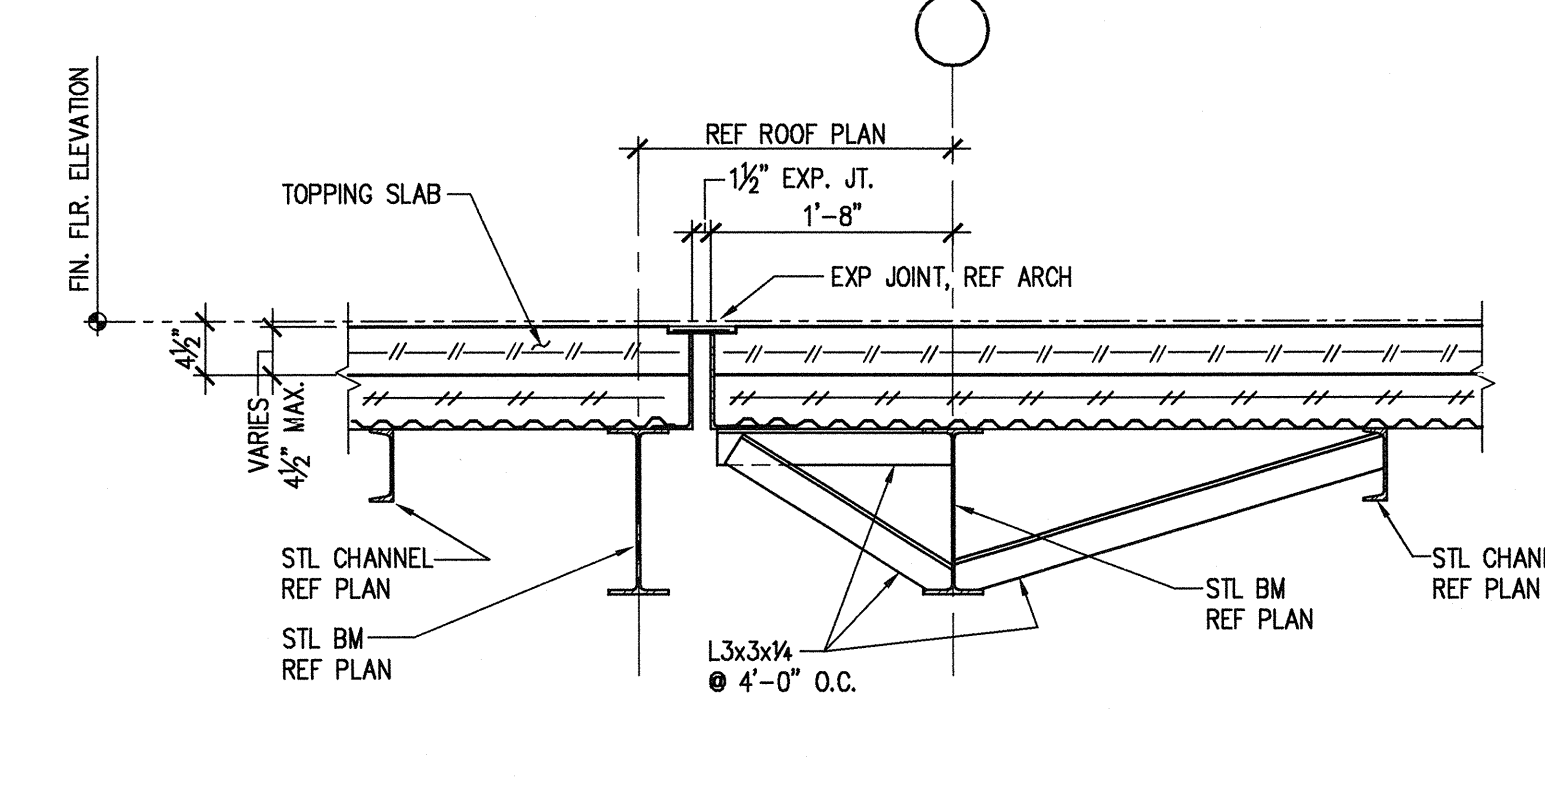


13

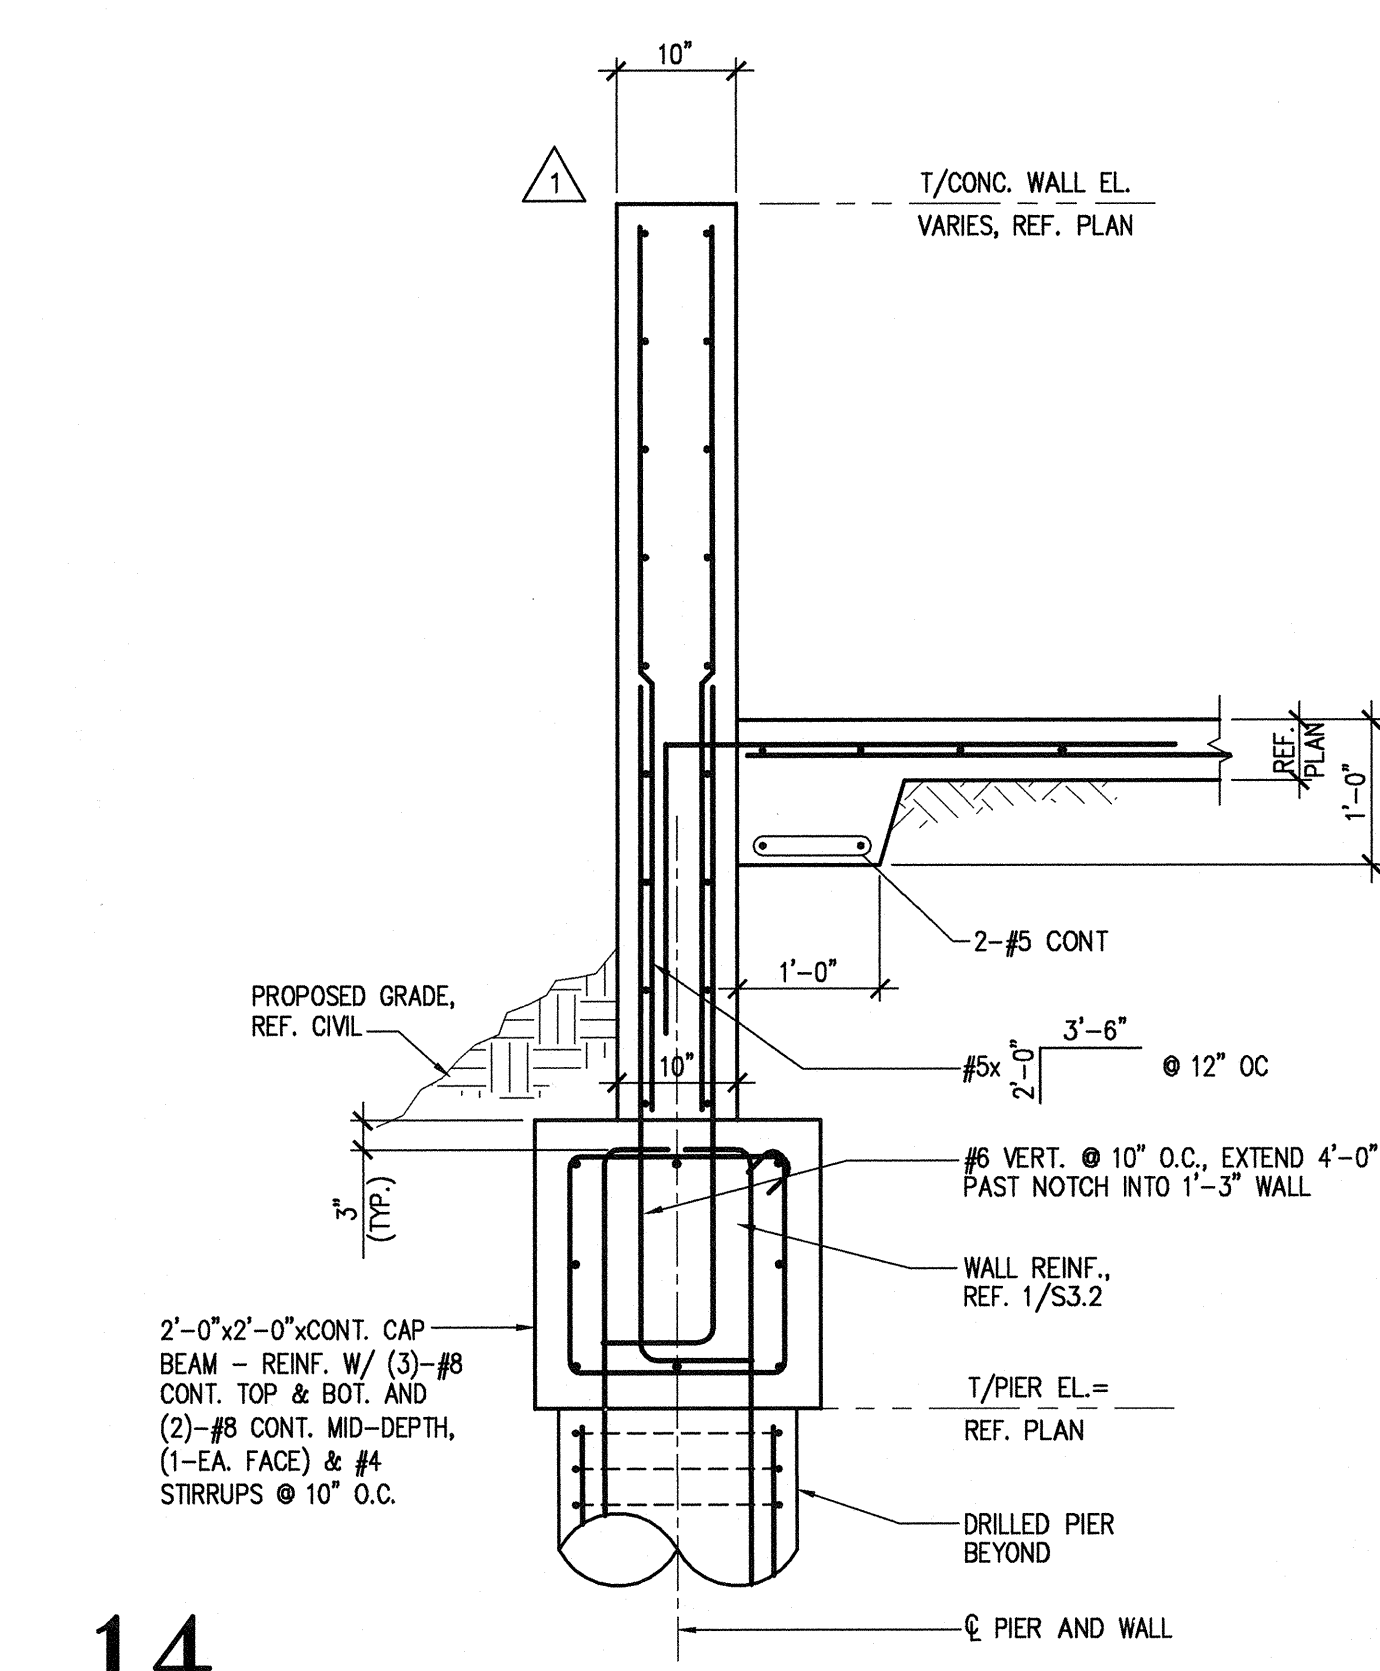


14

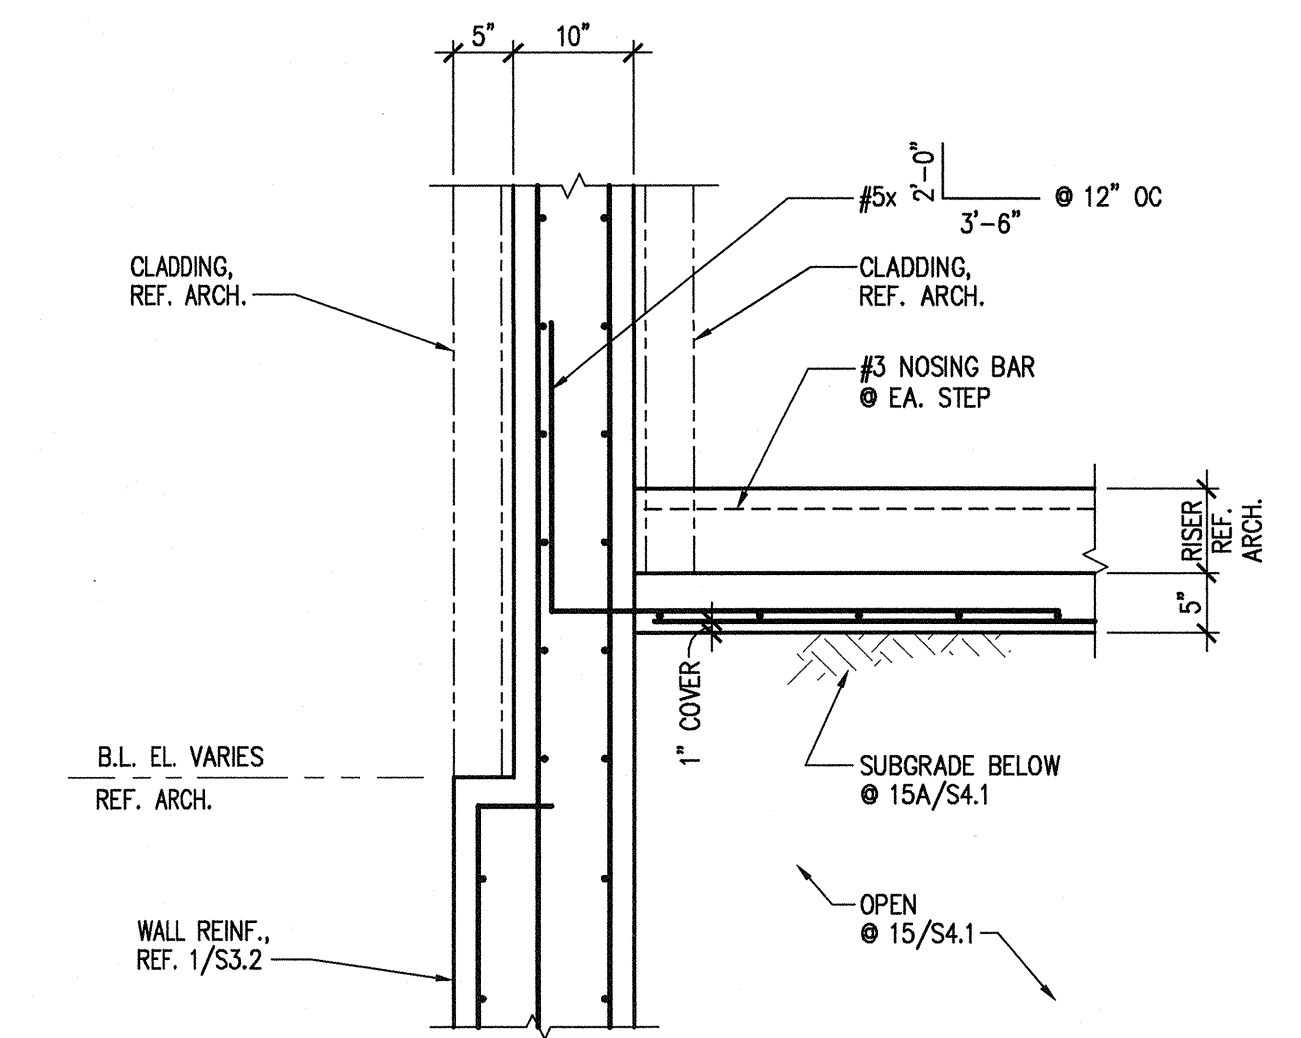

15, 15A

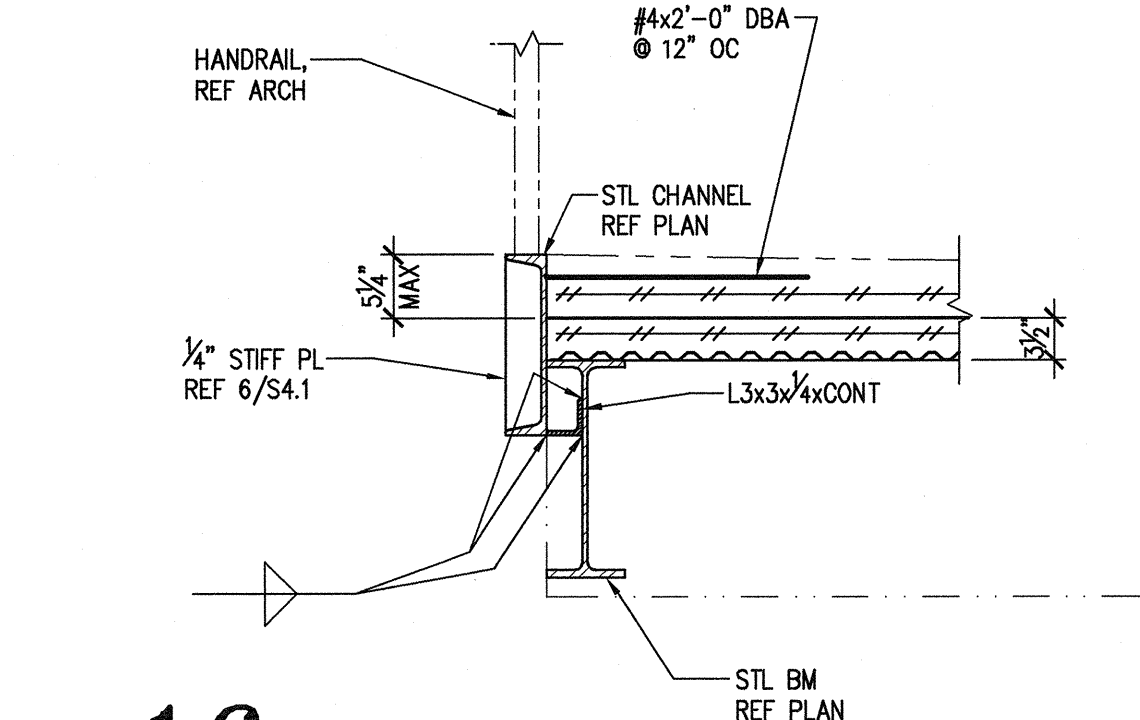

16

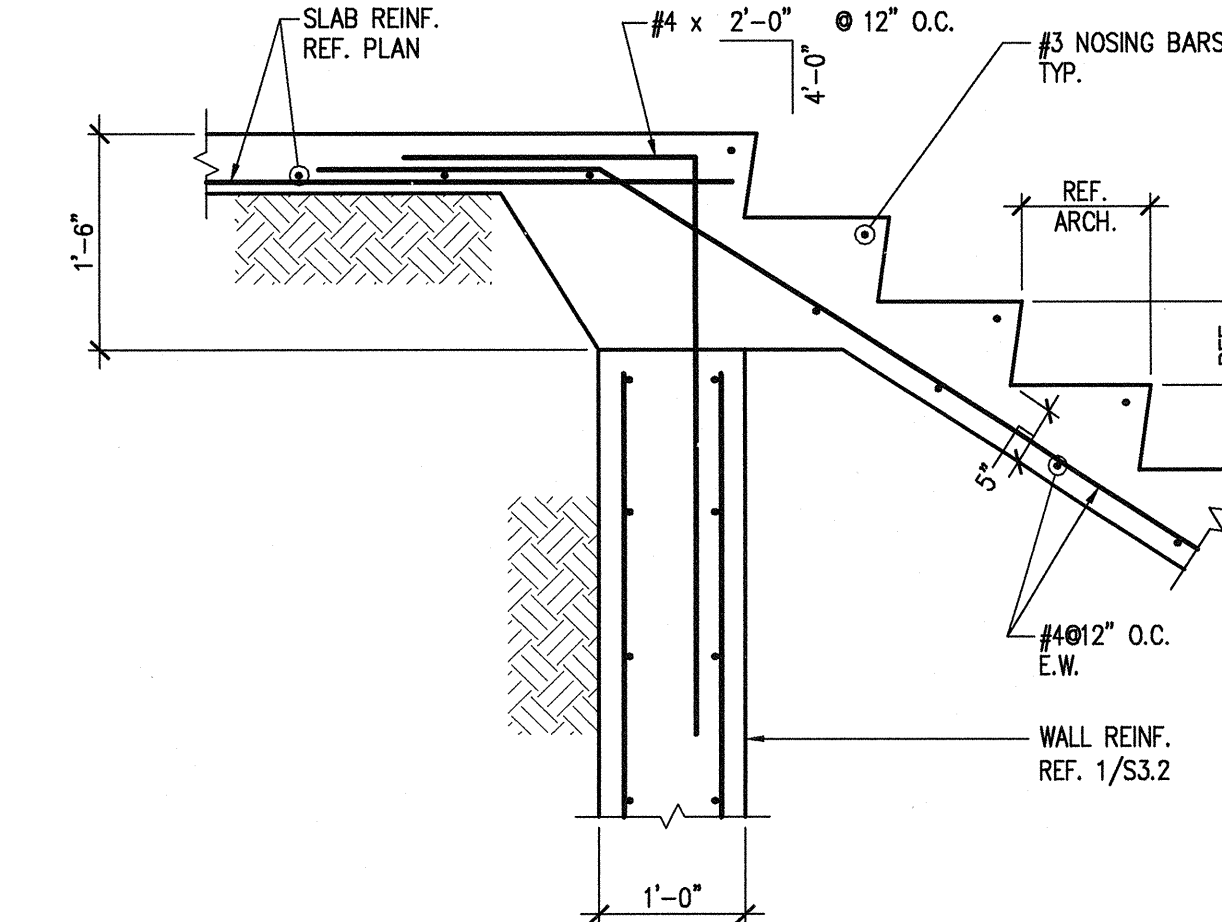

17



TEL 512.899.3500
FAX 512.899.3501

4330 S. MOPAC EXPWY
SUITE ONE HUNDRED
AUSTIN TEXAS 78735
www.stgarch.com



LADERA BEND

PACKAGE B
RETAIL BUILDING

Project 16-0236-00
Drawn CJR
Quality Control
Project Director

Issues
CONSTRUCTION 02-07-07
P.R. #1 04-23-07
P.R. #5 11-02-07

FLOOR
FRAMING
DETAILS

HAYNESWHALEY
ASSOCIATES
Structural Engineering
HOUSTON • AUSTIN • RESTON
hayneswhaley.com
HWA 2005-2106-03

S4.1