
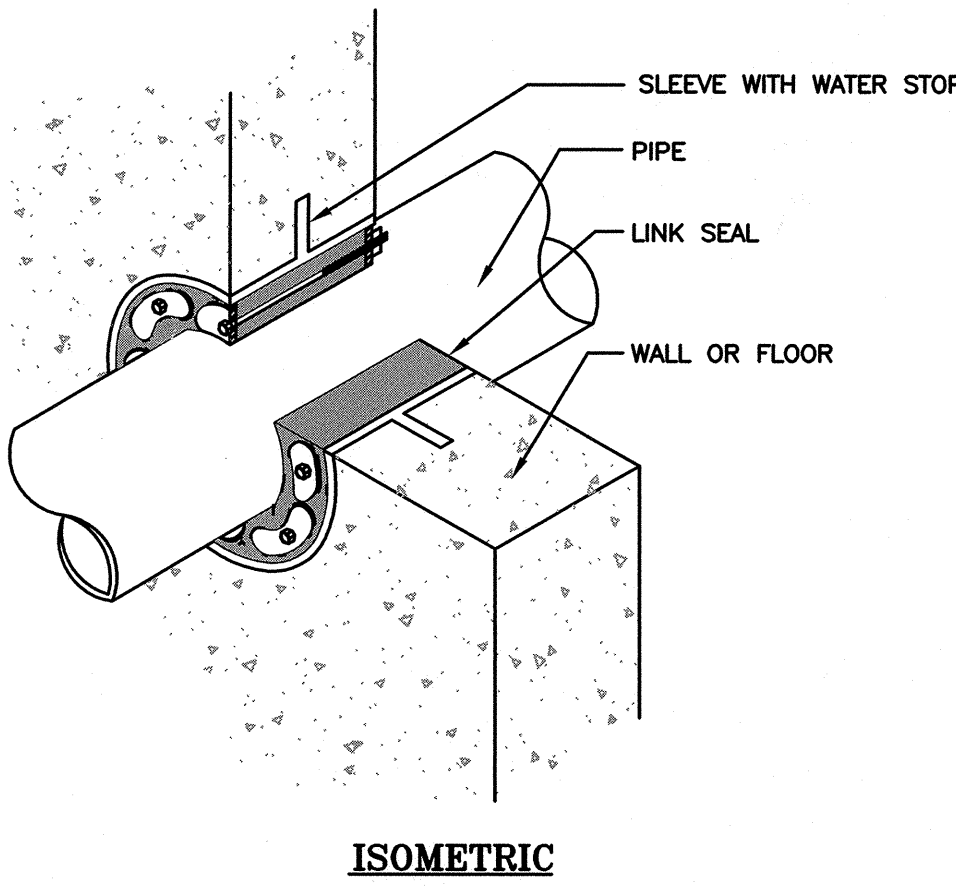


| PLUMBING PUMP SCHEDULE |                |            |             |          |                     |                       |                   |                 |     |       |     |                      |
|------------------------|----------------|------------|-------------|----------|---------------------|-----------------------|-------------------|-----------------|-----|-------|-----|----------------------|
| MARK                   | LOCATION       | SERVICE    | TYPE        | FLOW GPM | DESIGN HEAD FT. WG. | SHUT-OFF HEAD FT. WG. | RATED PRESS. PSIG | ELECTRICAL DATA |     |       |     | MANUFACTURER & MODEL |
|                        |                |            |             |          |                     |                       |                   | HP              | RPM | VOLTS | PH. |                      |
| EP-A                   | ELEV. HOISTWAY | ELEV. SUMP | SUBMERSIBLE | 33       | 15                  | 21                    | -                 | 1/3             | -   | 120   | 1   | LITTLE GIANT #8E-CIM |


NOTES:  
1. EP-A TO BE MANUAL START/STOP WITH FLOAT SWITCH ALARM CONTACTS.

FIXTURE SCHEDULE:


IP-A:.....PRECISION PLUMBING MODEL # PR-500 PRIME RITE SINGLE TRAP PRIMER VALVE.

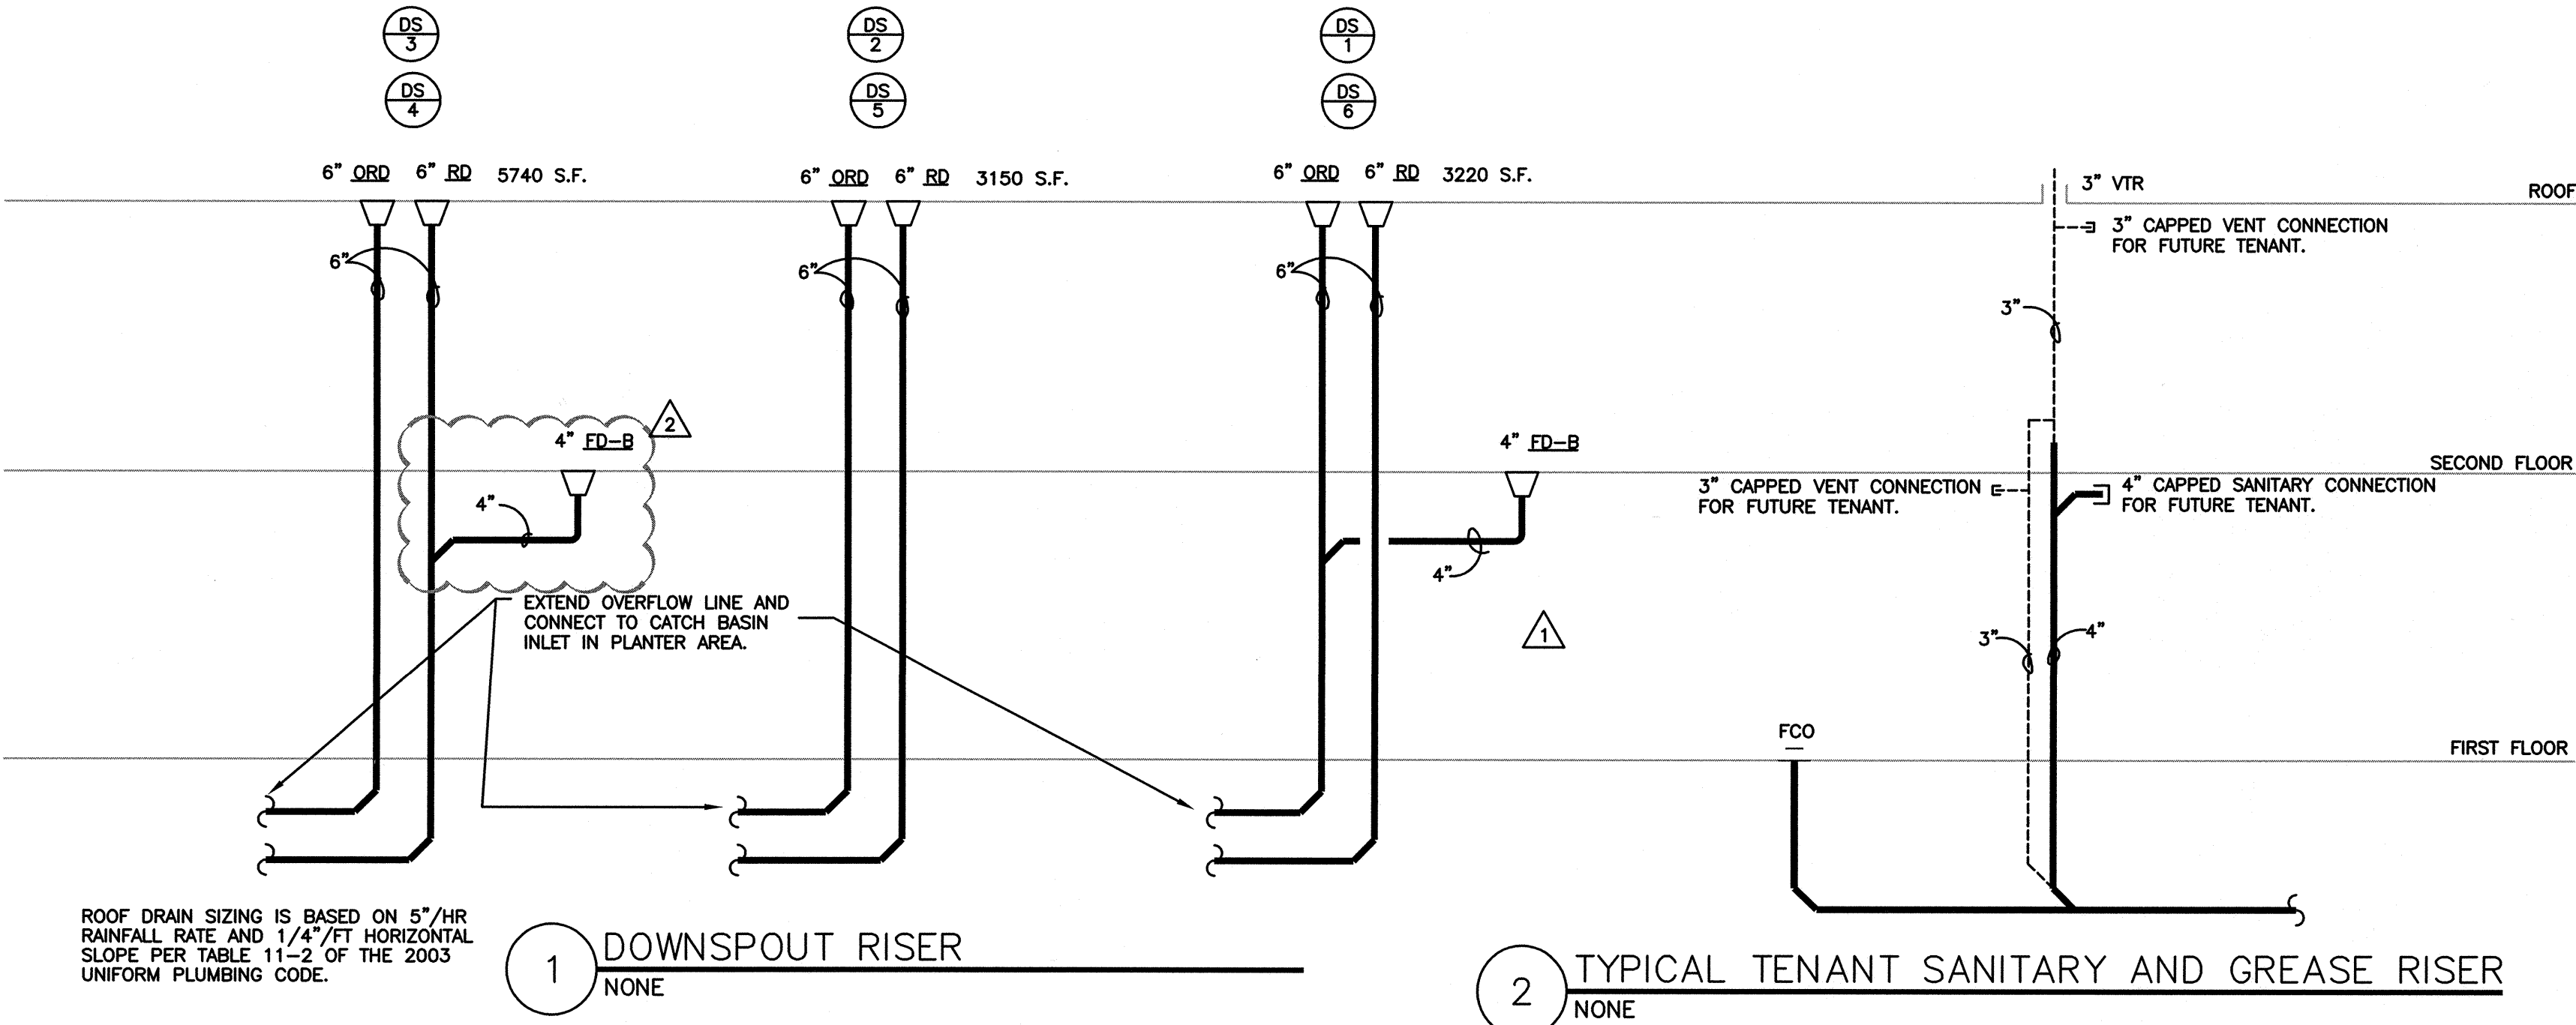

3 WATER-TIGHT SLEEVE  
NONE

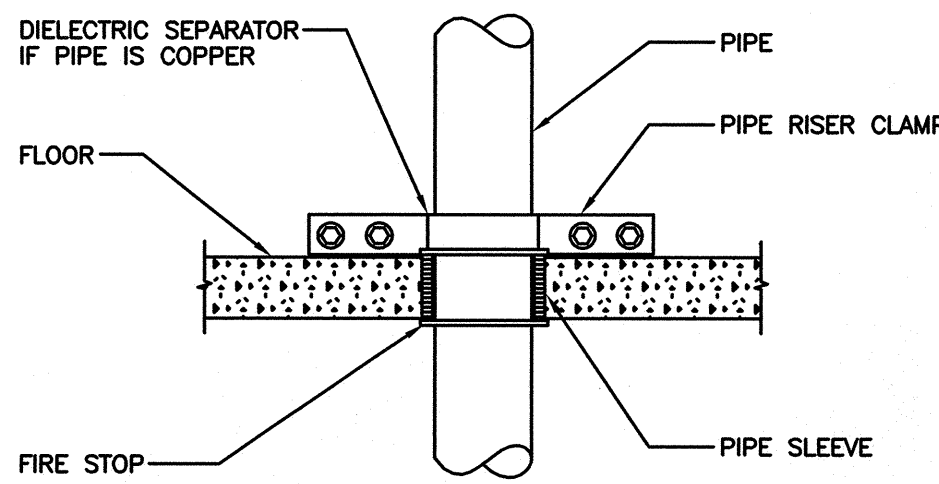

4 VERTICAL PIPE SUPPORT W/OUT ISOLATION  
NONE

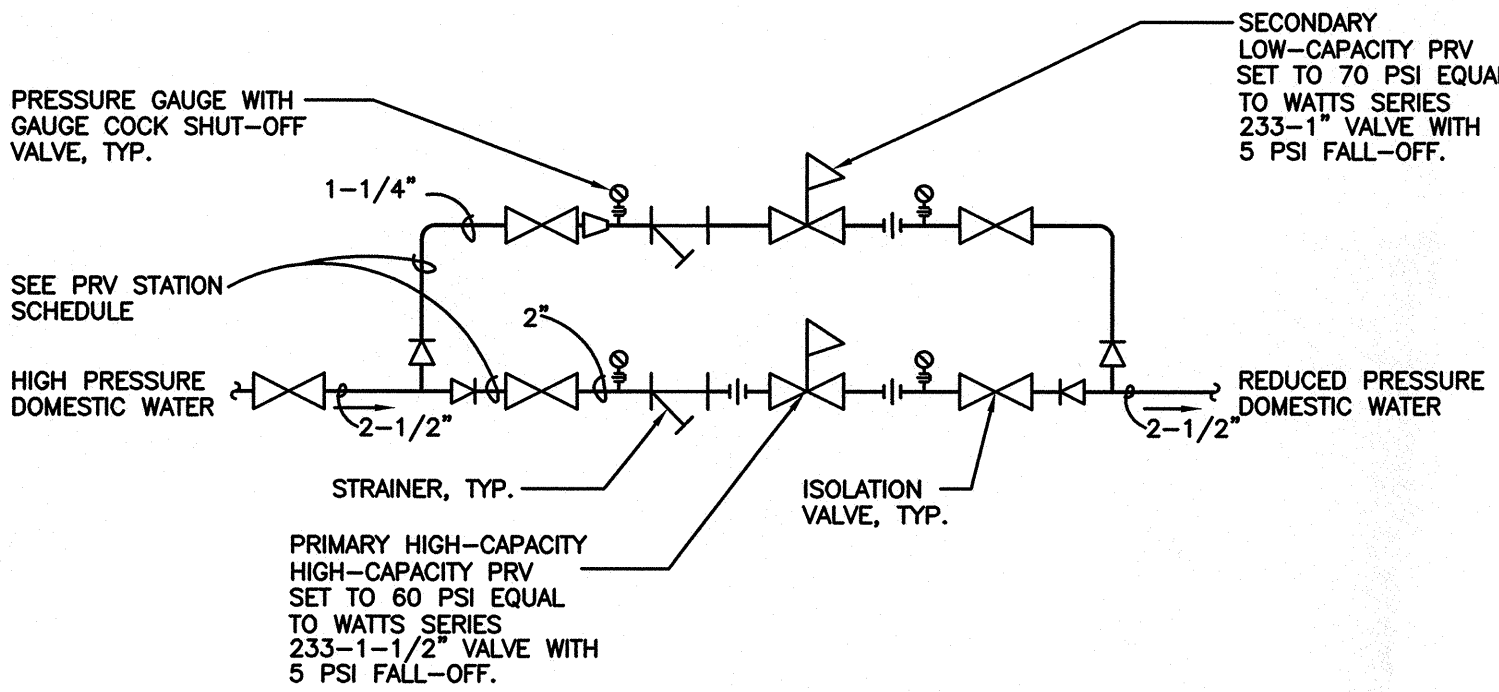

5 PRV STATION PIPING  
NONE

SUSMAN TISDALE GAYLE  
ARCHITECTURE • PLANNING • INTERIORS  
AUSTIN • NASHVILLE



TEL 512.899.3500  
FAX 512.899.3501

4330 S. MOPAC EXPWY  
SUITE ONE HUNDRED  
AUSTIN TEXAS 78735  
www.stgarch.com

© 2004 SUSMAN TISDALE GAYLE. ALL RIGHTS RESERVED.



MEJ & ASSOC., INC.  
Consulting Engineers  
811 Burton Springs Road  
Suite 700  
Austin, Texas 78704  
512-457-9771

LADERA BEND

PACKAGE B  
RETAIL BUILDING

Project 16-5234-00  
Drawn 08.01.06  
Quality Control SMM  
Project Director

Issues  
CONSTRUCTION 02-02-07  
PR # 6 11-29-07  
PR #10 03-14-08

RISERS, DETAILS,  
AND SCHEDULES