



TEL 512.899.3500
FAX 512.899.3501


4330 S. MOPAC EXPWY
SUITE ONE HUNDRED
AUSTIN TEXAS 78735

www.sigarch.com
© 2006 SUSMAN TISDALE GAYLE - ALL RIGHTS RESERVED





GENERAL NOTES

1. NOTIFY ARCHITECT IF CONFLICTS ARE DISCOVERED BETWEEN TYPICAL ACCESSIBILITY DETAILS AND OTHER DETAILS SHOWN ELSEWHERE.
2. INFORMATION ON THIS SHEET IS THE MINIMUM REQUIRED TO PROVIDE ACCESSIBILITY AND DOES NOT ADDRESS COMPLIANCE WITH OTHER CODES OR STANDARDS. ALL INFORMATION SHOWN DOES NOT NECESSARILY APPLY TO THIS PROJECT.
3. ALL DIMENSIONS SHOWN ARE TO THE FINISHED FACE. CONTRACTOR TO MAKE ALLOWANCES FOR THICKNESSES OF FINISHES SPECIFIED.
4. DOOR HARDWARE (& CLOSER) REQUIREMENTS ARE LISTED IN 4.13.9 - 4.13.11. MILLWORK HARDWARE REQUIREMENTS ARE LISTED IN 4.25.4.
5. MAXIMUM CARPET PILE THICKNESS SHALL BE 1/2 INCH. FOR ADDITIONAL INFORMATION ON CARPET AND EDGE TRIM REFER TO 4.5.3.



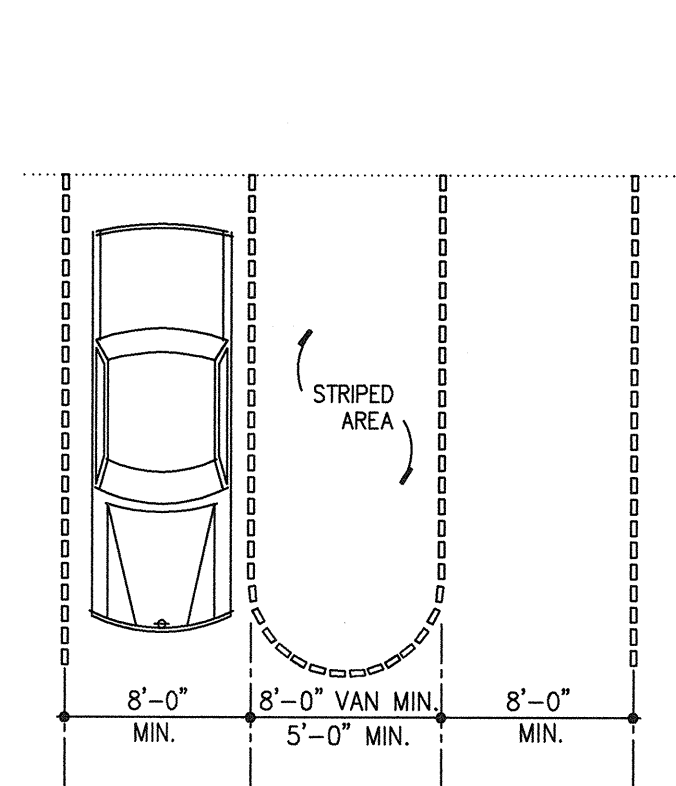


THE SPACE AND ACCESS AISLE SHALL HAVE A MAXIMUM SLOPE OF 1:50 IN ANY DIRECTION


PARKING SPACE DIMENSIONS
Scale: 1/8"=1'-0"

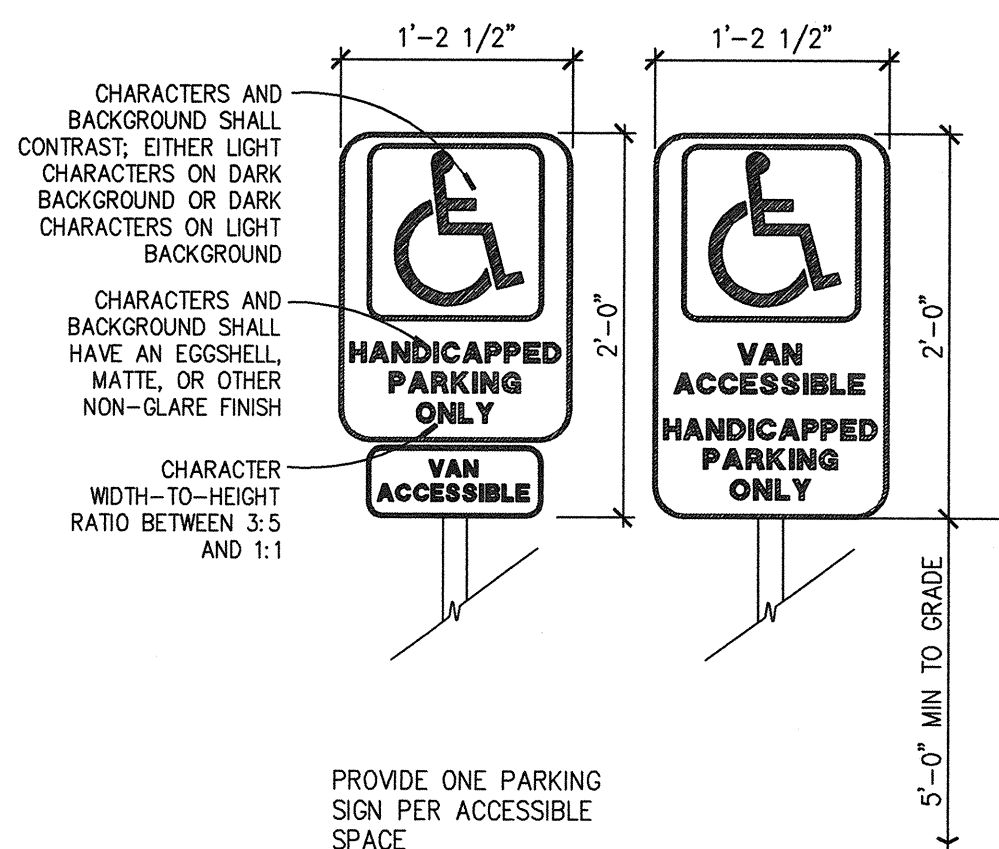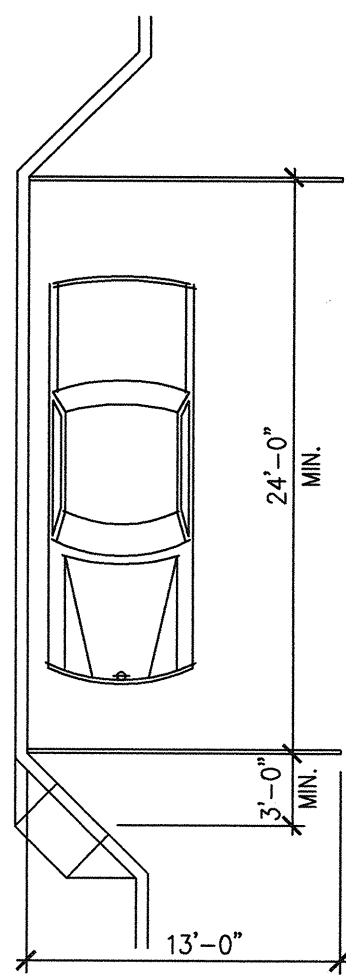


PARKING SIGNAGE
Scale: 1"=1'-0"

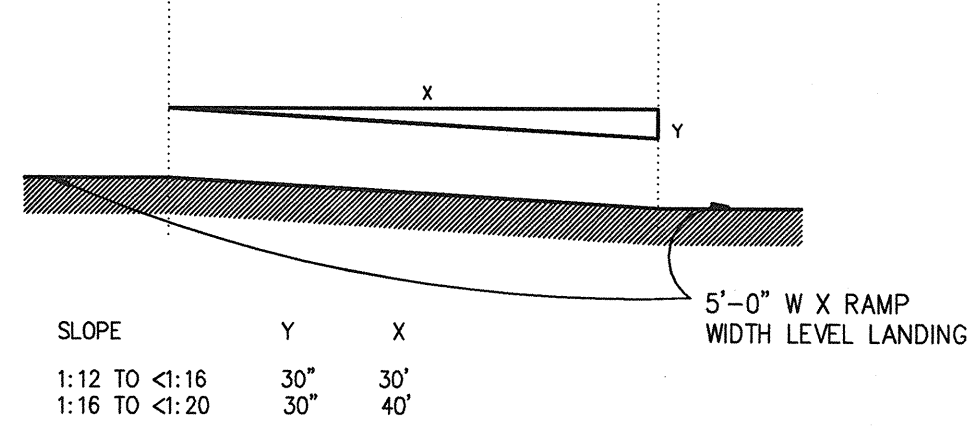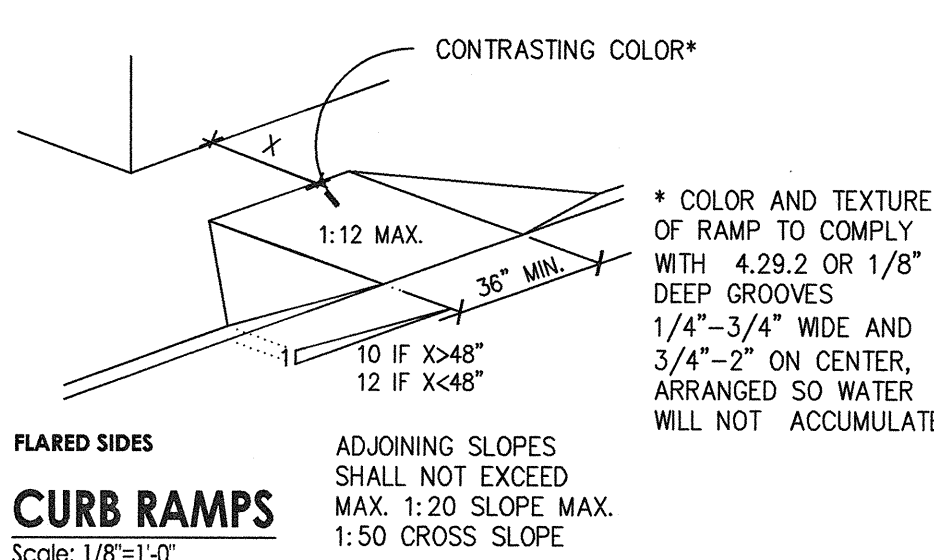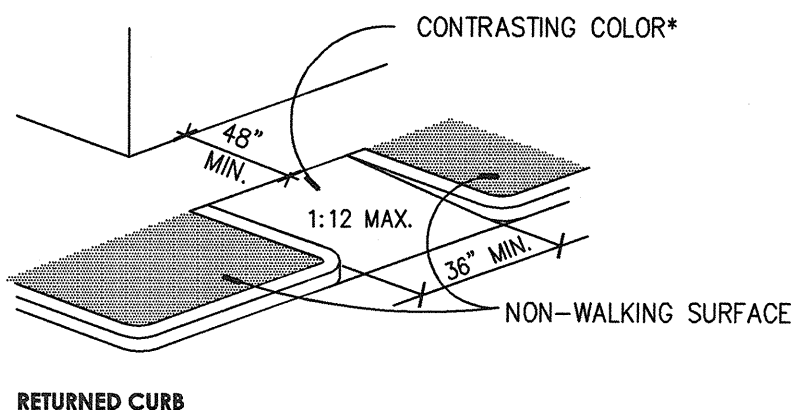


RAMP SLOPES & LANDINGS
Scale: NONE

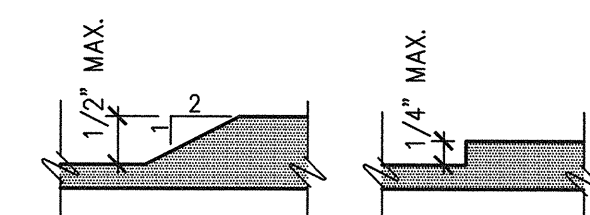


LEVEL CHANGES
Scale: FULL SCALE

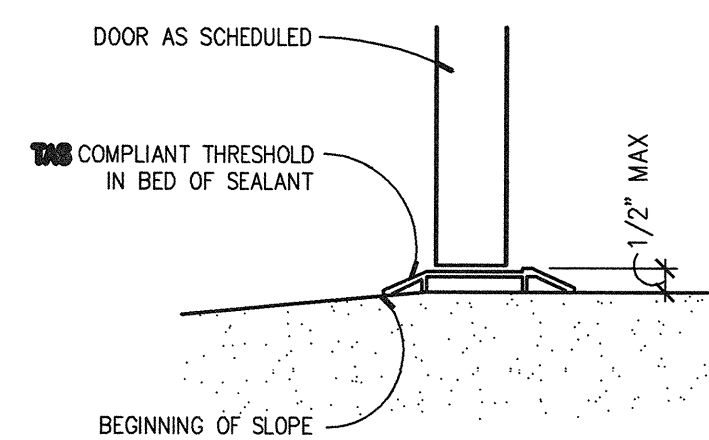


THRESHOLD
Scale: FULL SCALE

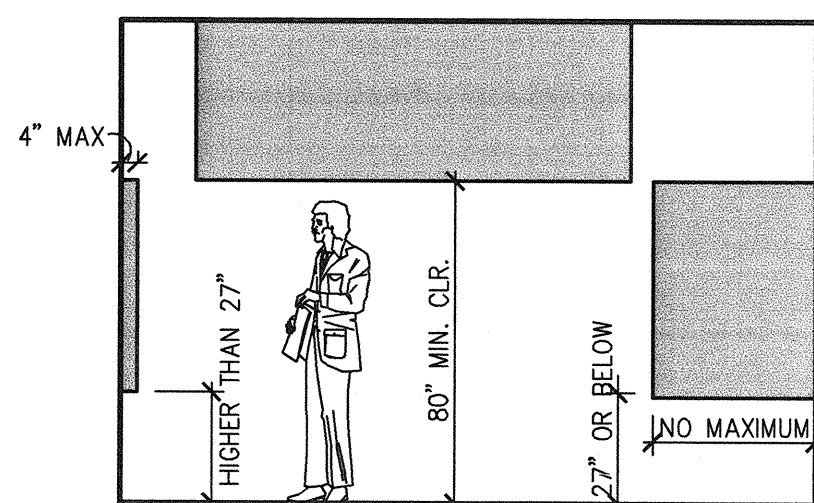


PROTRUDING HAZARDS
Scale: 1/4"=1'-0"

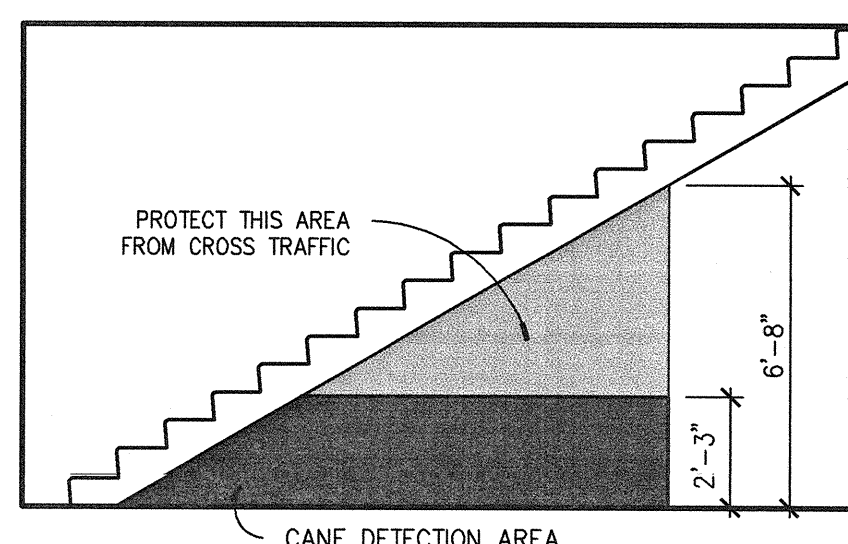



OVERHEAD HAZARDS
Scale: 1/4"=1'-0"

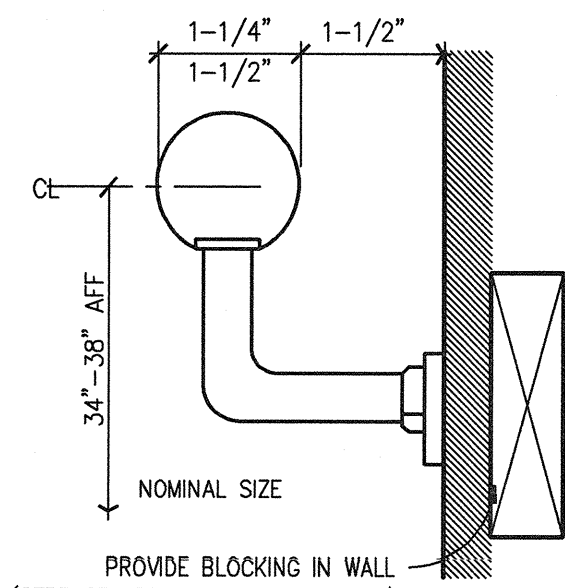


HANDRAIL @ RAMP OR STAIR
Scale: HALF SCALE

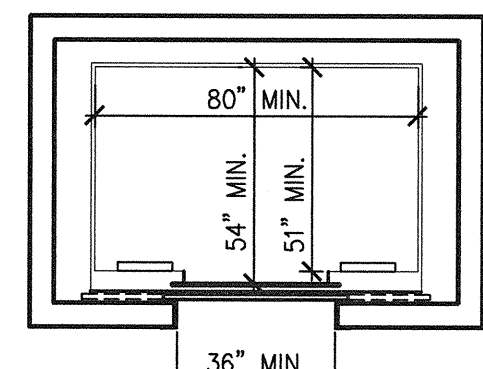


ELEVATOR CAB CLEARANCES
Scale: 1/4"=1'-0"

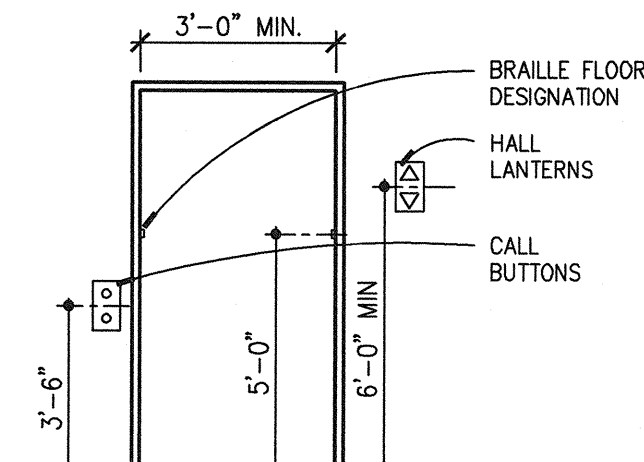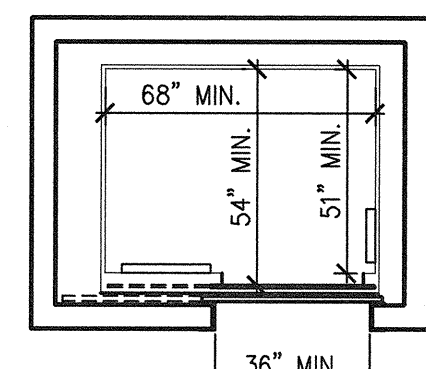


ELEVATOR ENTRANCES
Scale: 1/4"=1'-0"

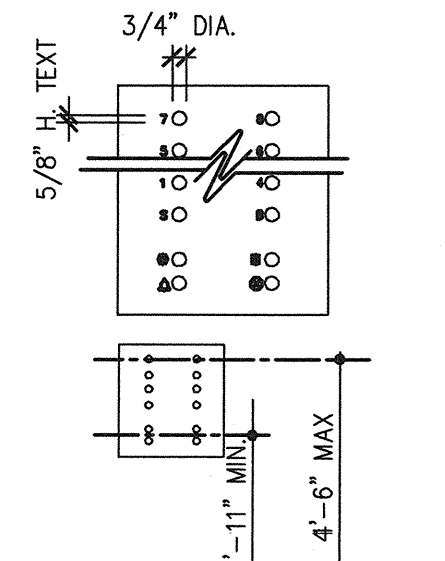


ELEVATOR CONTROL HEIGHT
Scale: 1/4"=1'-0"

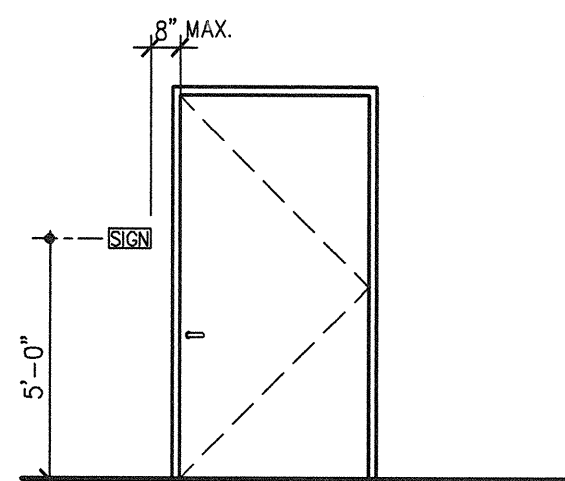


SIGNAGE MOUNTING HEIGHT
Scale: 1/4"=1'-0"

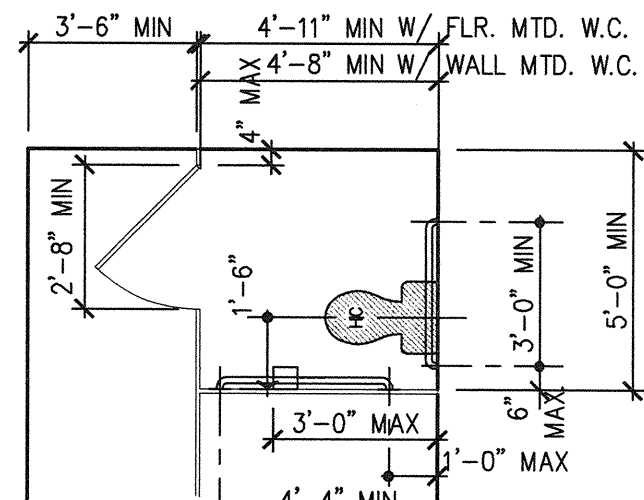


STANDARD TOILET STALL
Scale: 1/4"=1'-0"

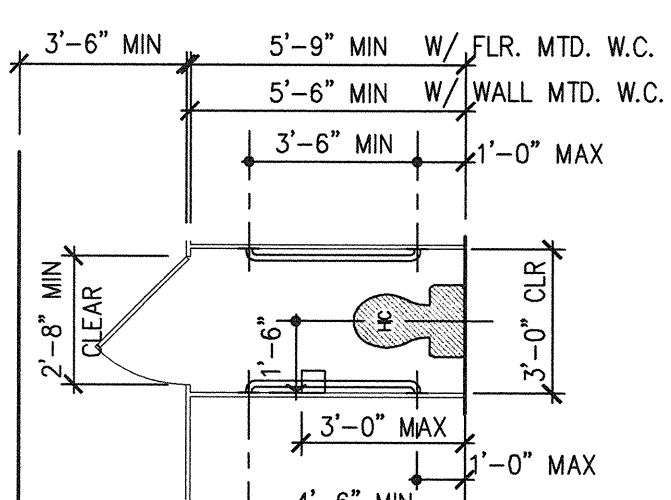


ALTERNATE TOILET STALL
Scale: 1/4"=1'-0"

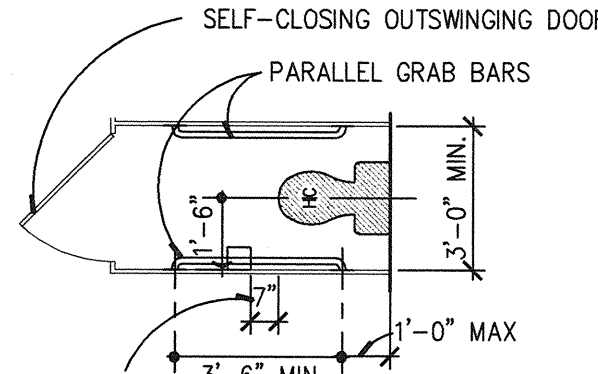


CRUTCH STALL
Scale: 1/4"=1'-0"

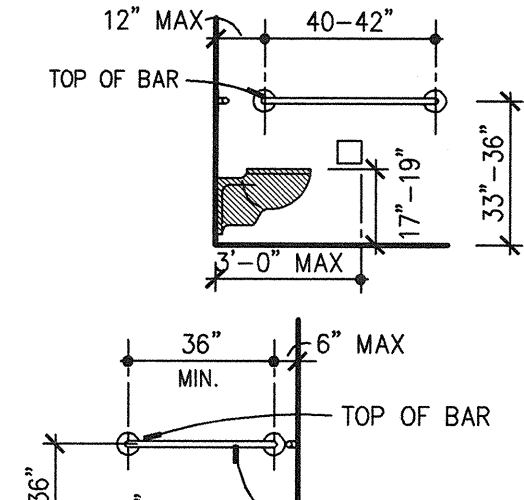


TOILET STALL ELEVATIONS
Scale: 1/4"=1'-0"

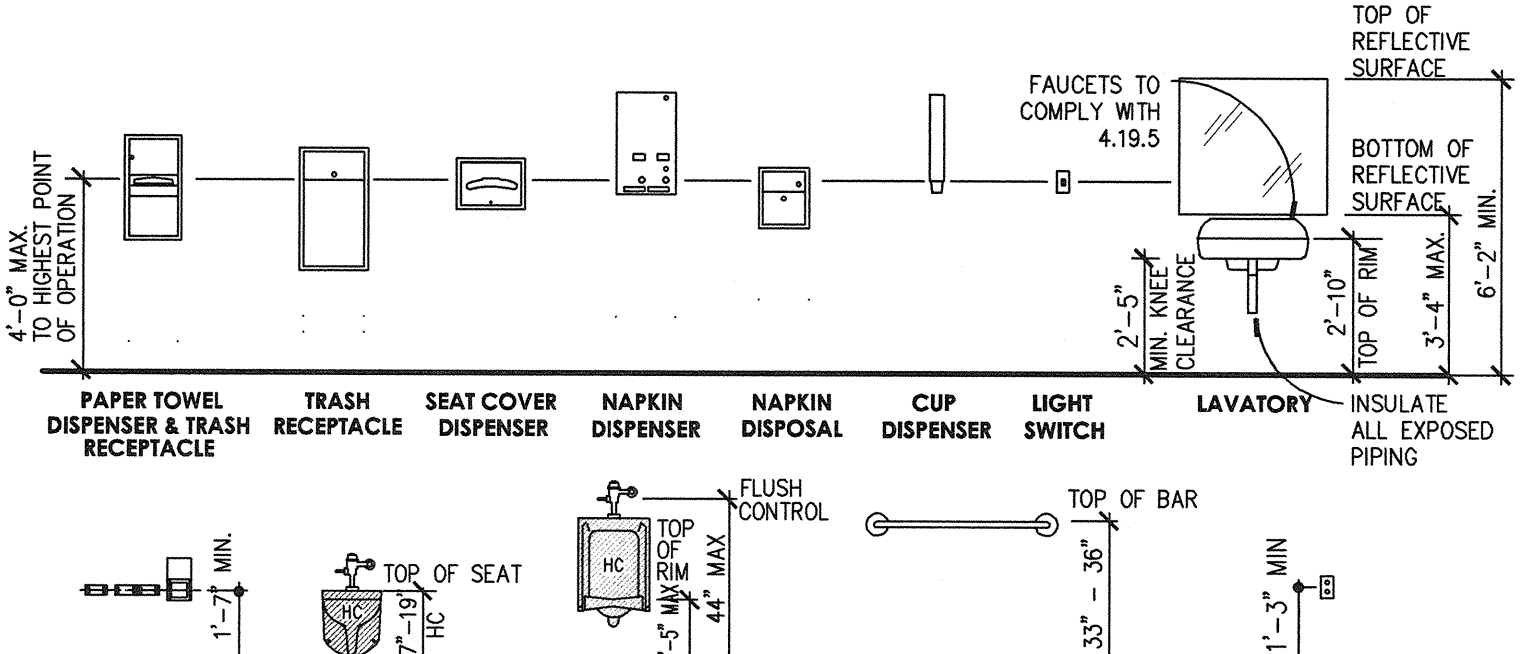


STANDARD MOUNTING HEIGHTS
Scale: 1/4"=1'-0"

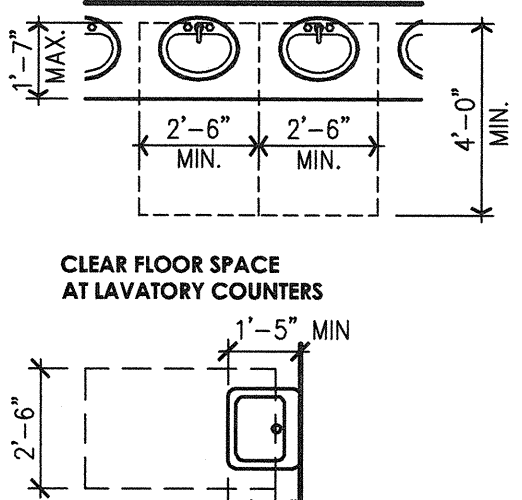


LAV. CLEARANCE
Scale: 1/4"=1'-0"

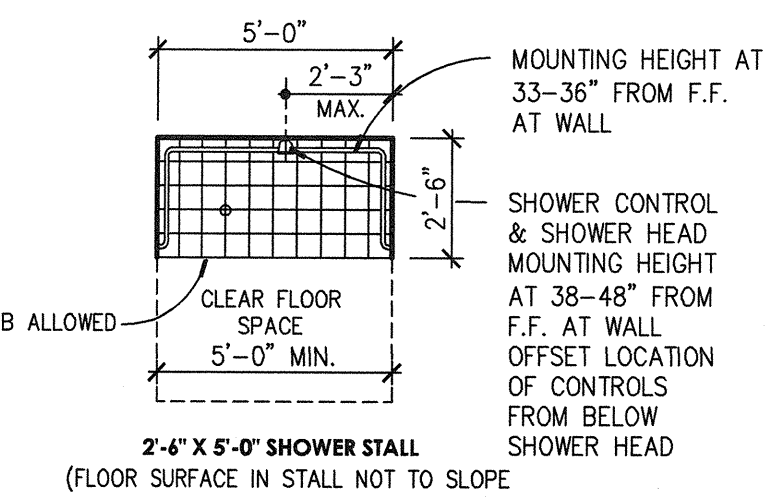


SHOWER SIZES
Scale: 1/4"=1'-0"

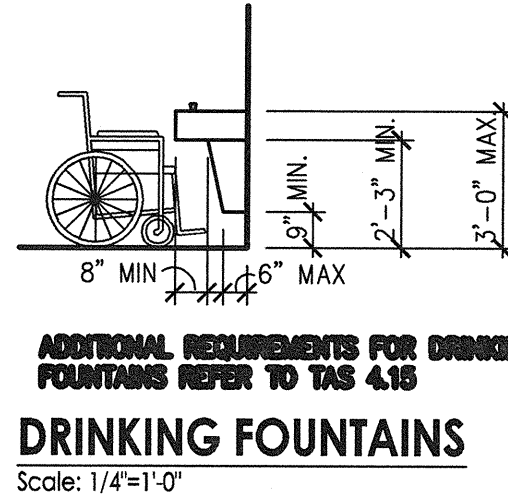


SHOWER SIZES
Scale: 1/2"=1'-0"

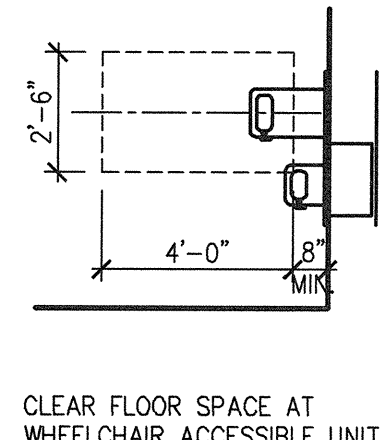


SHOWER SIZES
Scale: 1/4"=1'-0"

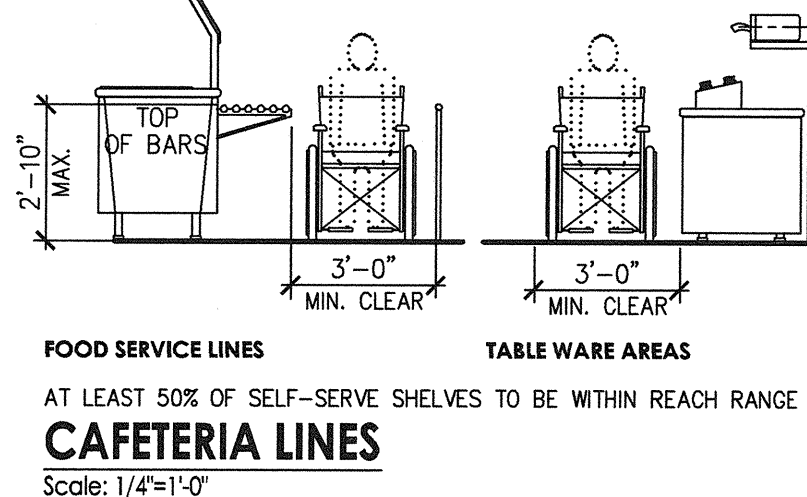


SHOWER SIZES
Scale: 1/4"=1'-0"

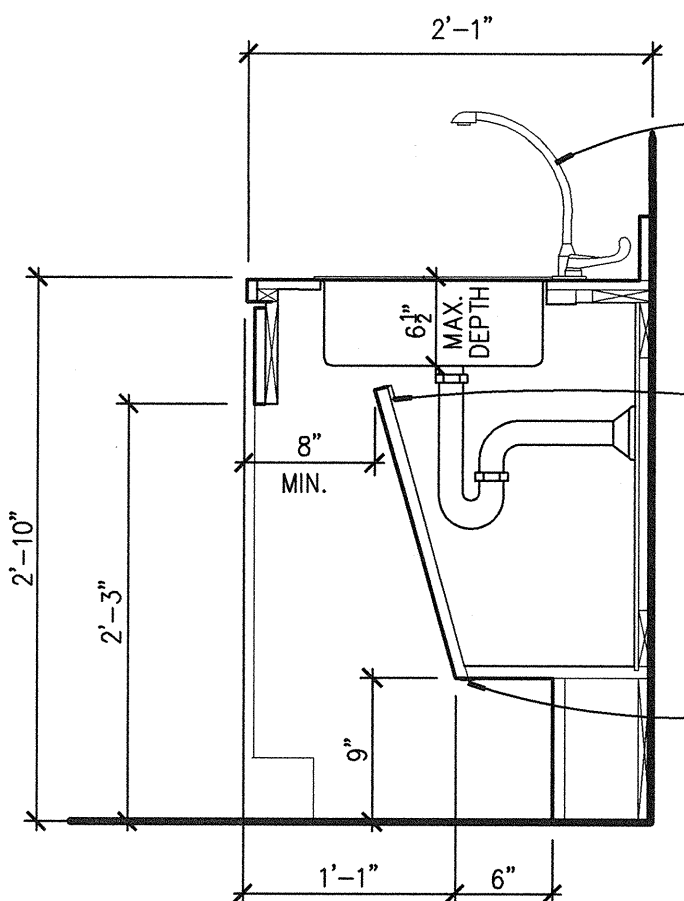

SHOWER SIZES
Scale: 1"=1'-0"

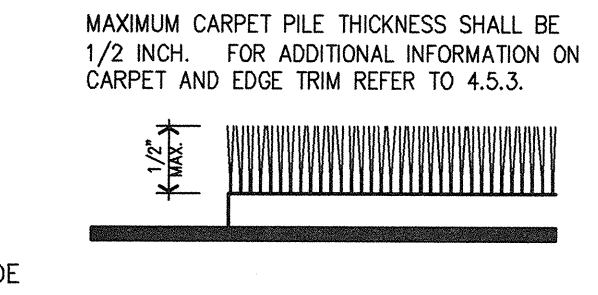

SHOWER SIZES
Scale: NTS

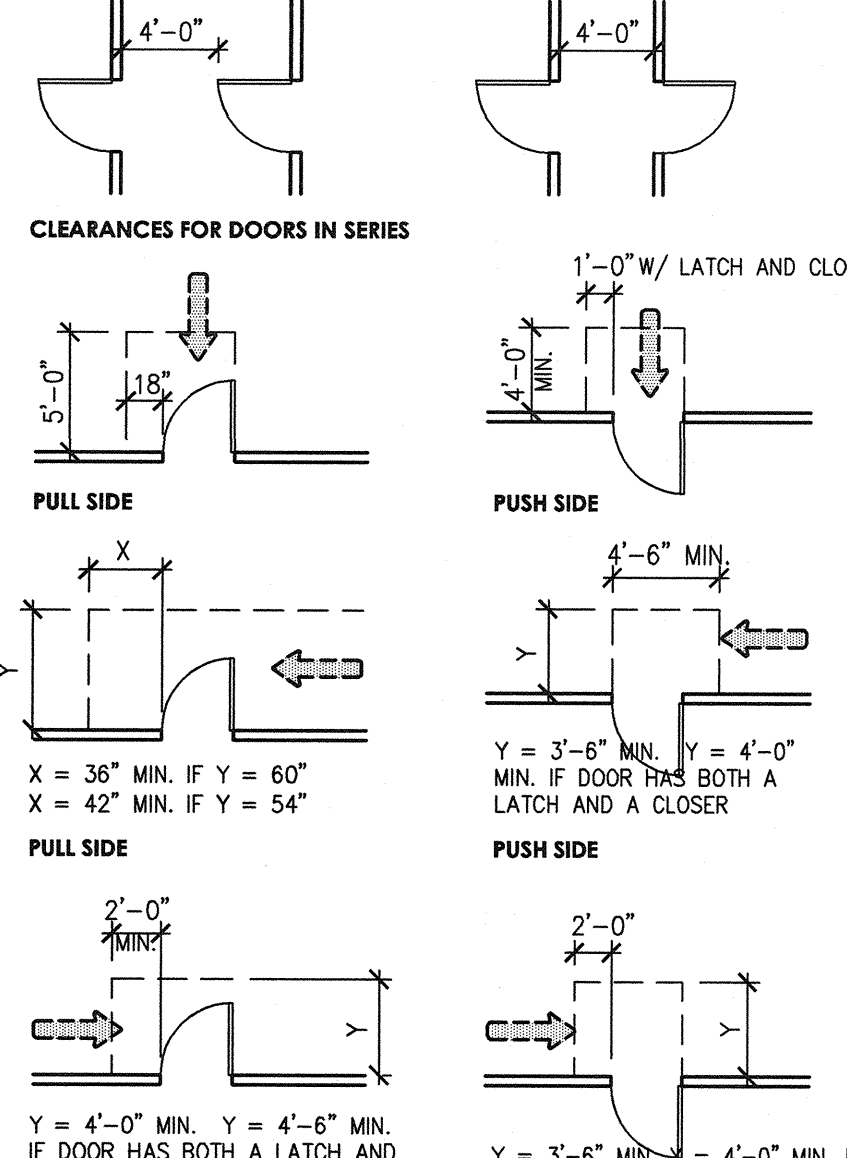

SHOWER SIZES
Scale: NTS

LADERA BEND

PACKAGE B
RETAIL BUILDING

Project 16-5236-00
Drawn STG
Quality Control
Project Director

Issues
CONSTRUCTION 02-07-07

ACCESSIBILITY
STANDARDS

A0.02