


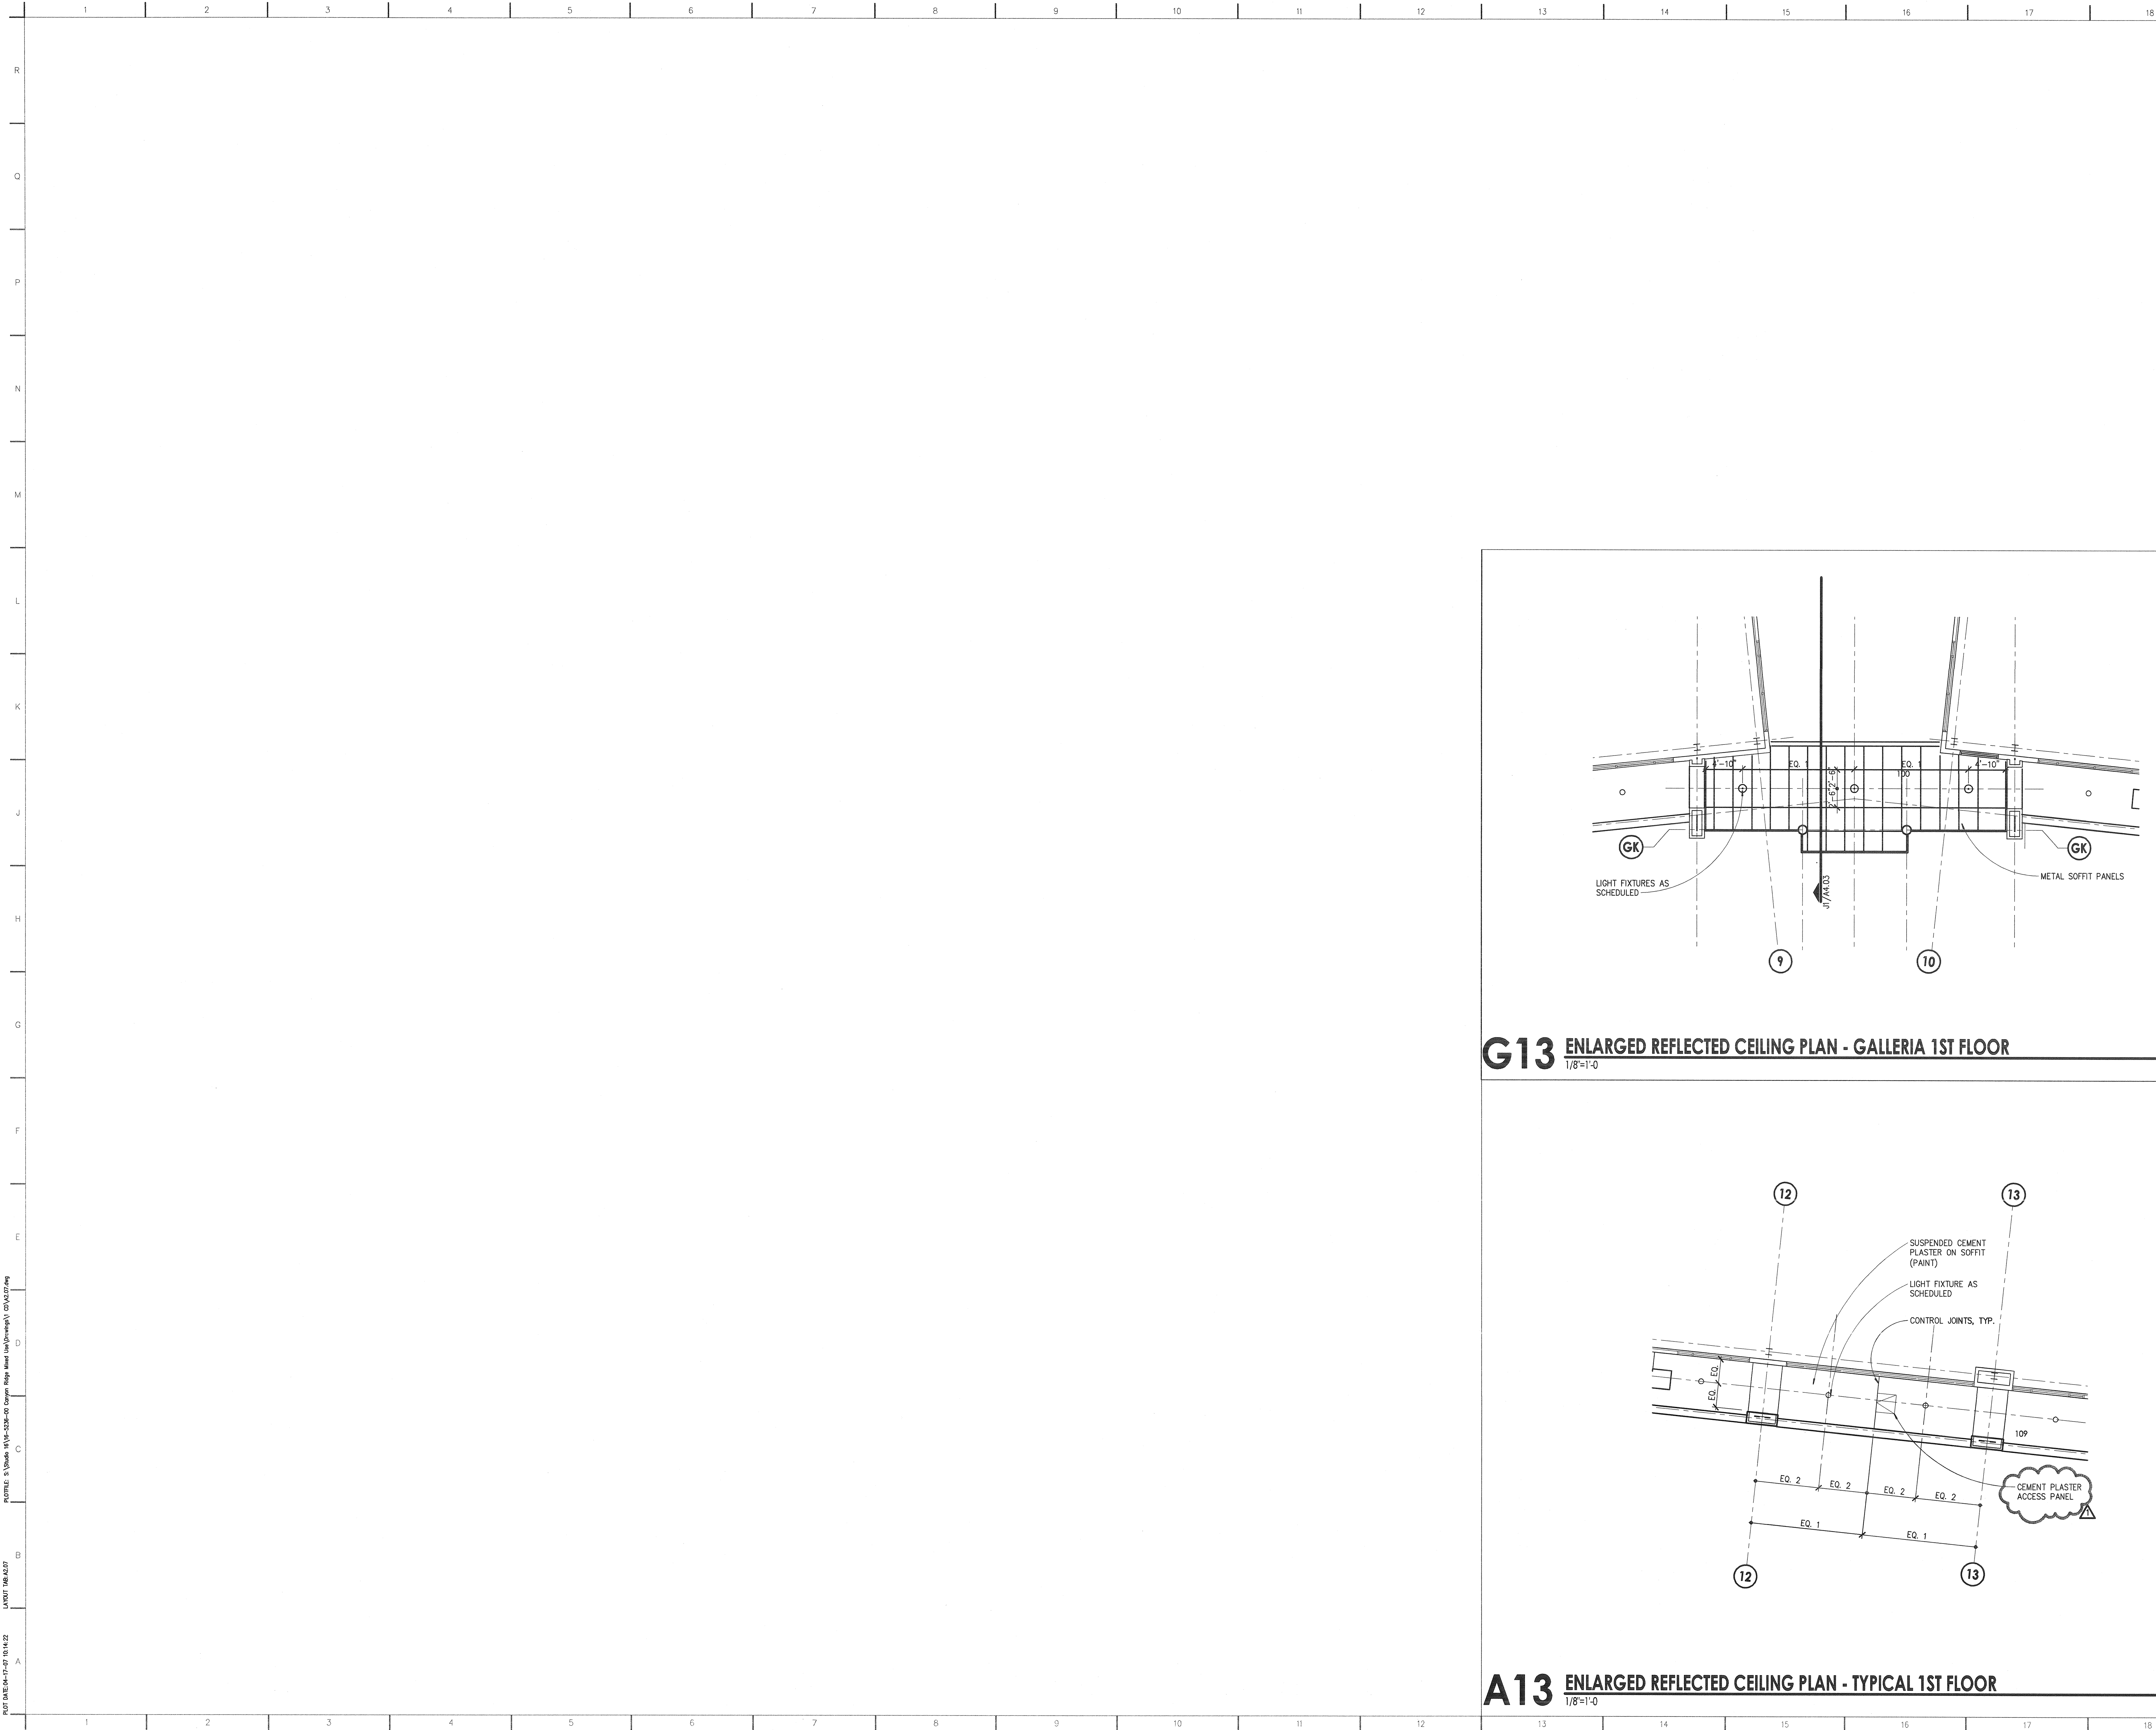


SUSMAN TISDALE GAYLE
ARCHITECTURE - PLANNING - INTERIORS
AUSTIN - NASHVILLE

TEL 512.899.3500
FAX 512.899.3501
4330 S. MOPAC EXPWY
SUITE ONE HUNDRED
AUSTIN TEXAS 78735
www.stgarch.com



LADERA BEND
PACKAGE B
RETAIL BUILDING

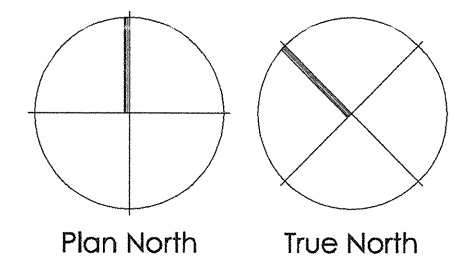

Project 16-5236-00
Drawn CD
Quality Control
Project Director

Issues
CONSTRUCTION 02-07-07
P.R. # 1 04-23-07

ENLARGED
REFLECTED
CEILING PLANS

A2.07