




TEL 512.899.3500
FAX 512.899.3501

4330 S. MOPAC EXPWY
SUITE ONE HUNDRED
AUSTIN TEXAS 78735
www.stgarch.com



LADERA BEND

PACKAGE B
RETAIL BUILDING

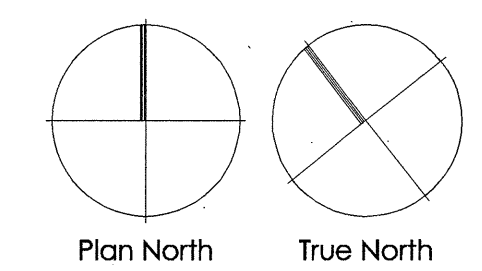


Project 16-5236-00
Drawn JLD
Quality Control JLD
Project Director JLD


Issues
CONSTRUCTION 02-07-07
P.R. # 1 04-23-07
P.R. # 2 10-24-07

ENLARGED
GALLERIA PLAN

A3.01

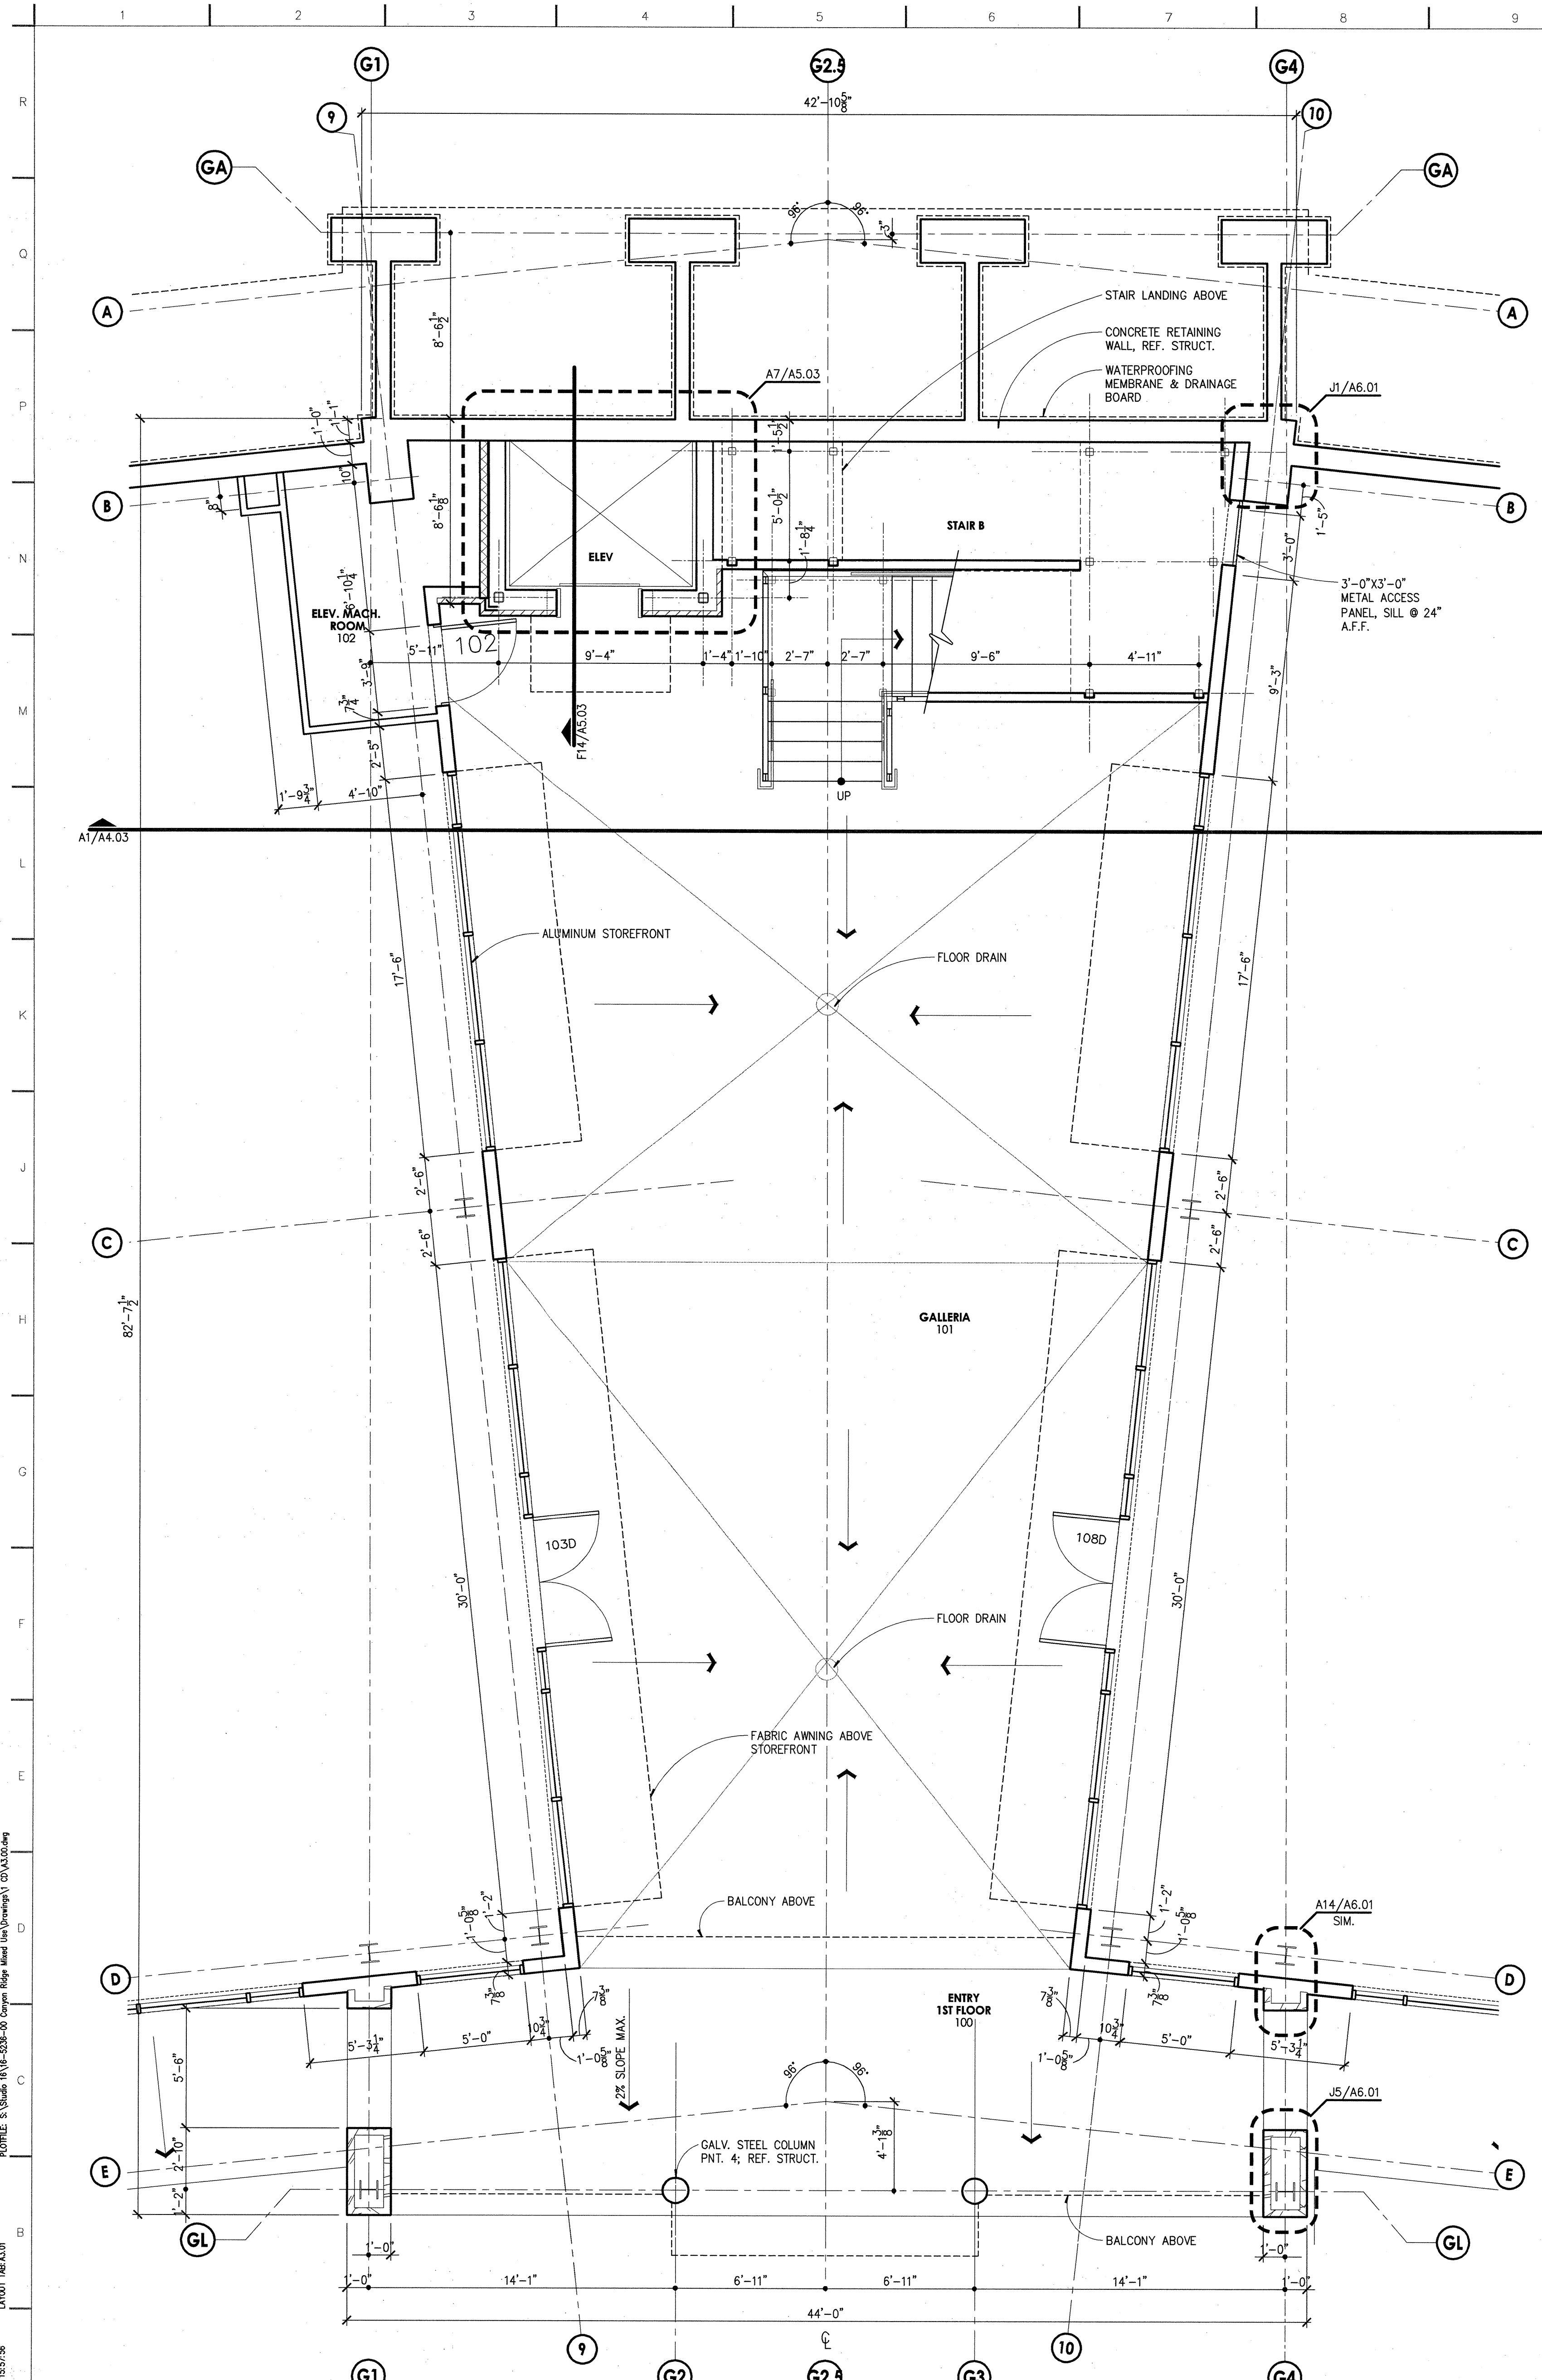

A1 ENLARGED PLAN - GALLERIA 1ST FLOOR
1/4"=1'-0"

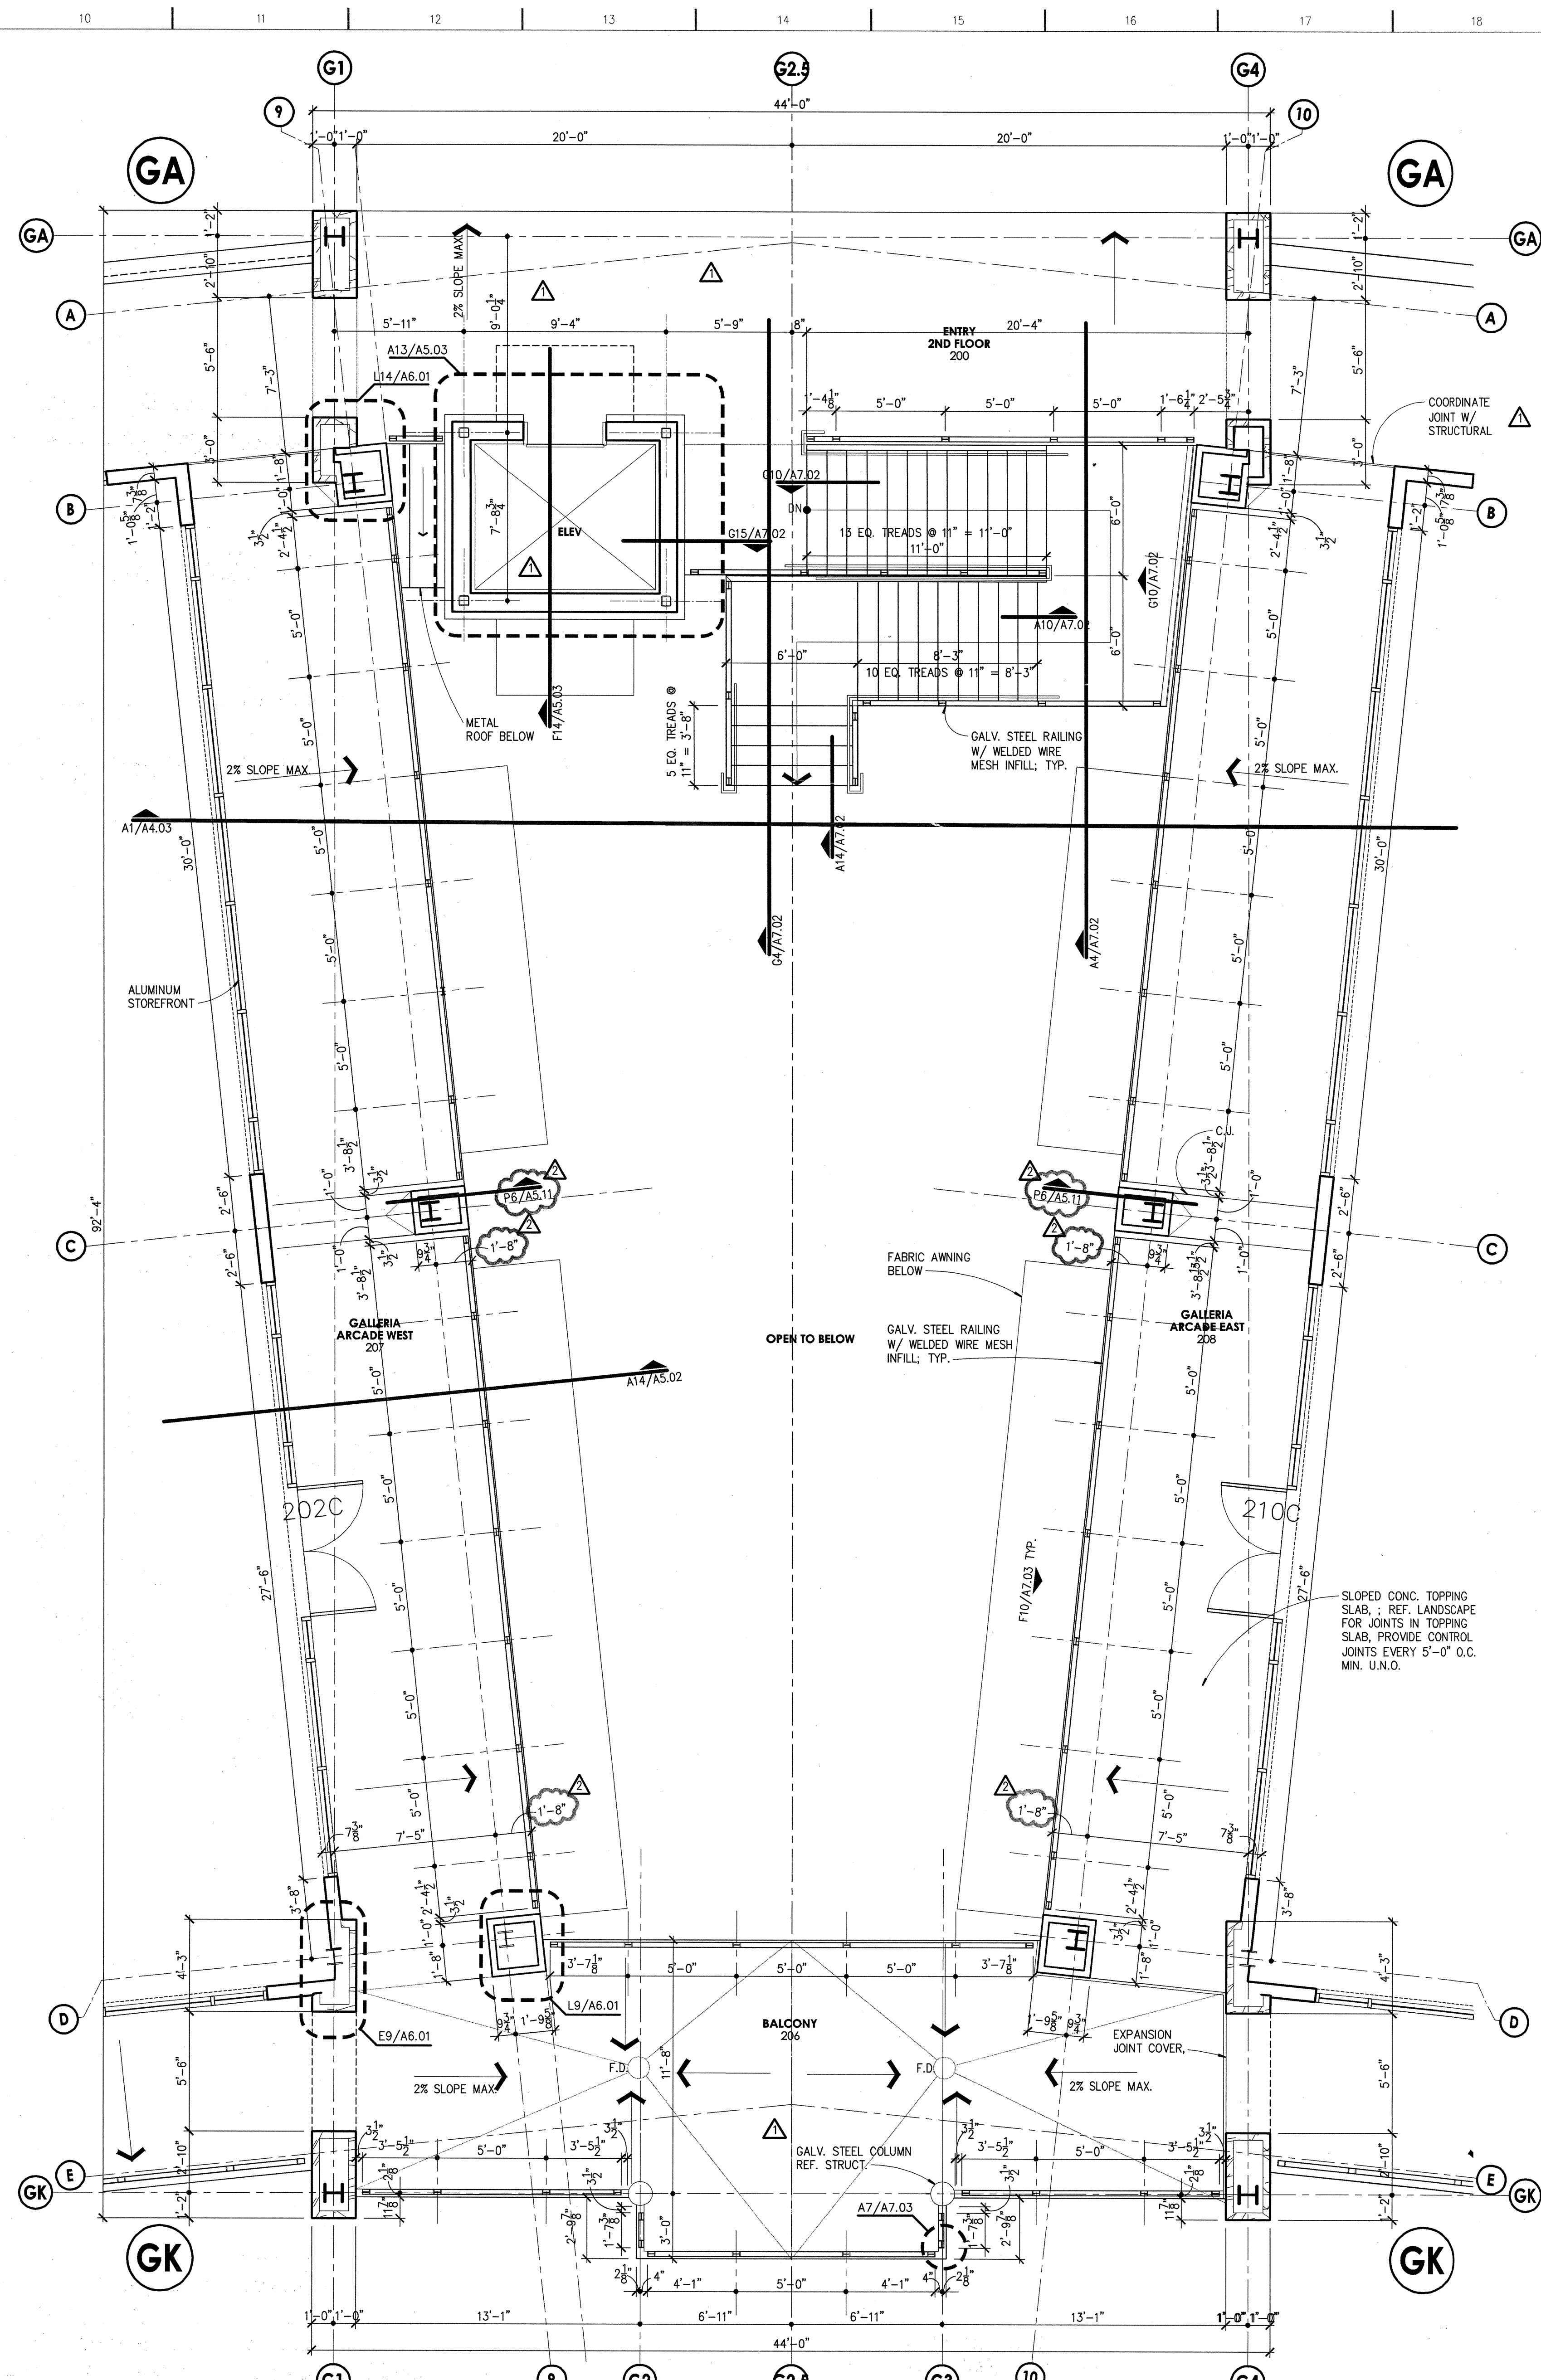

A10 ENLARGED PLAN - GALLERIA 2ND FLOOR
1/4"=1'-0"