
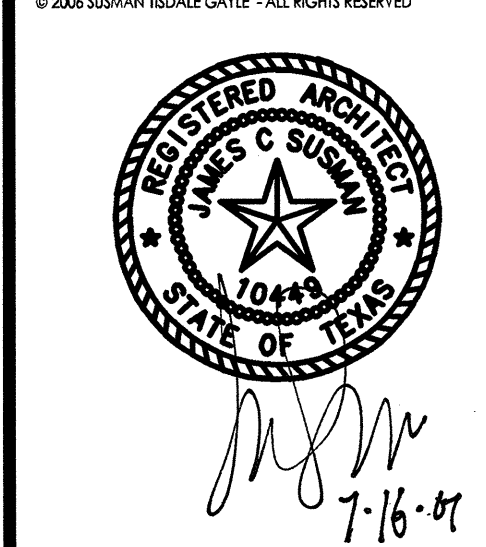


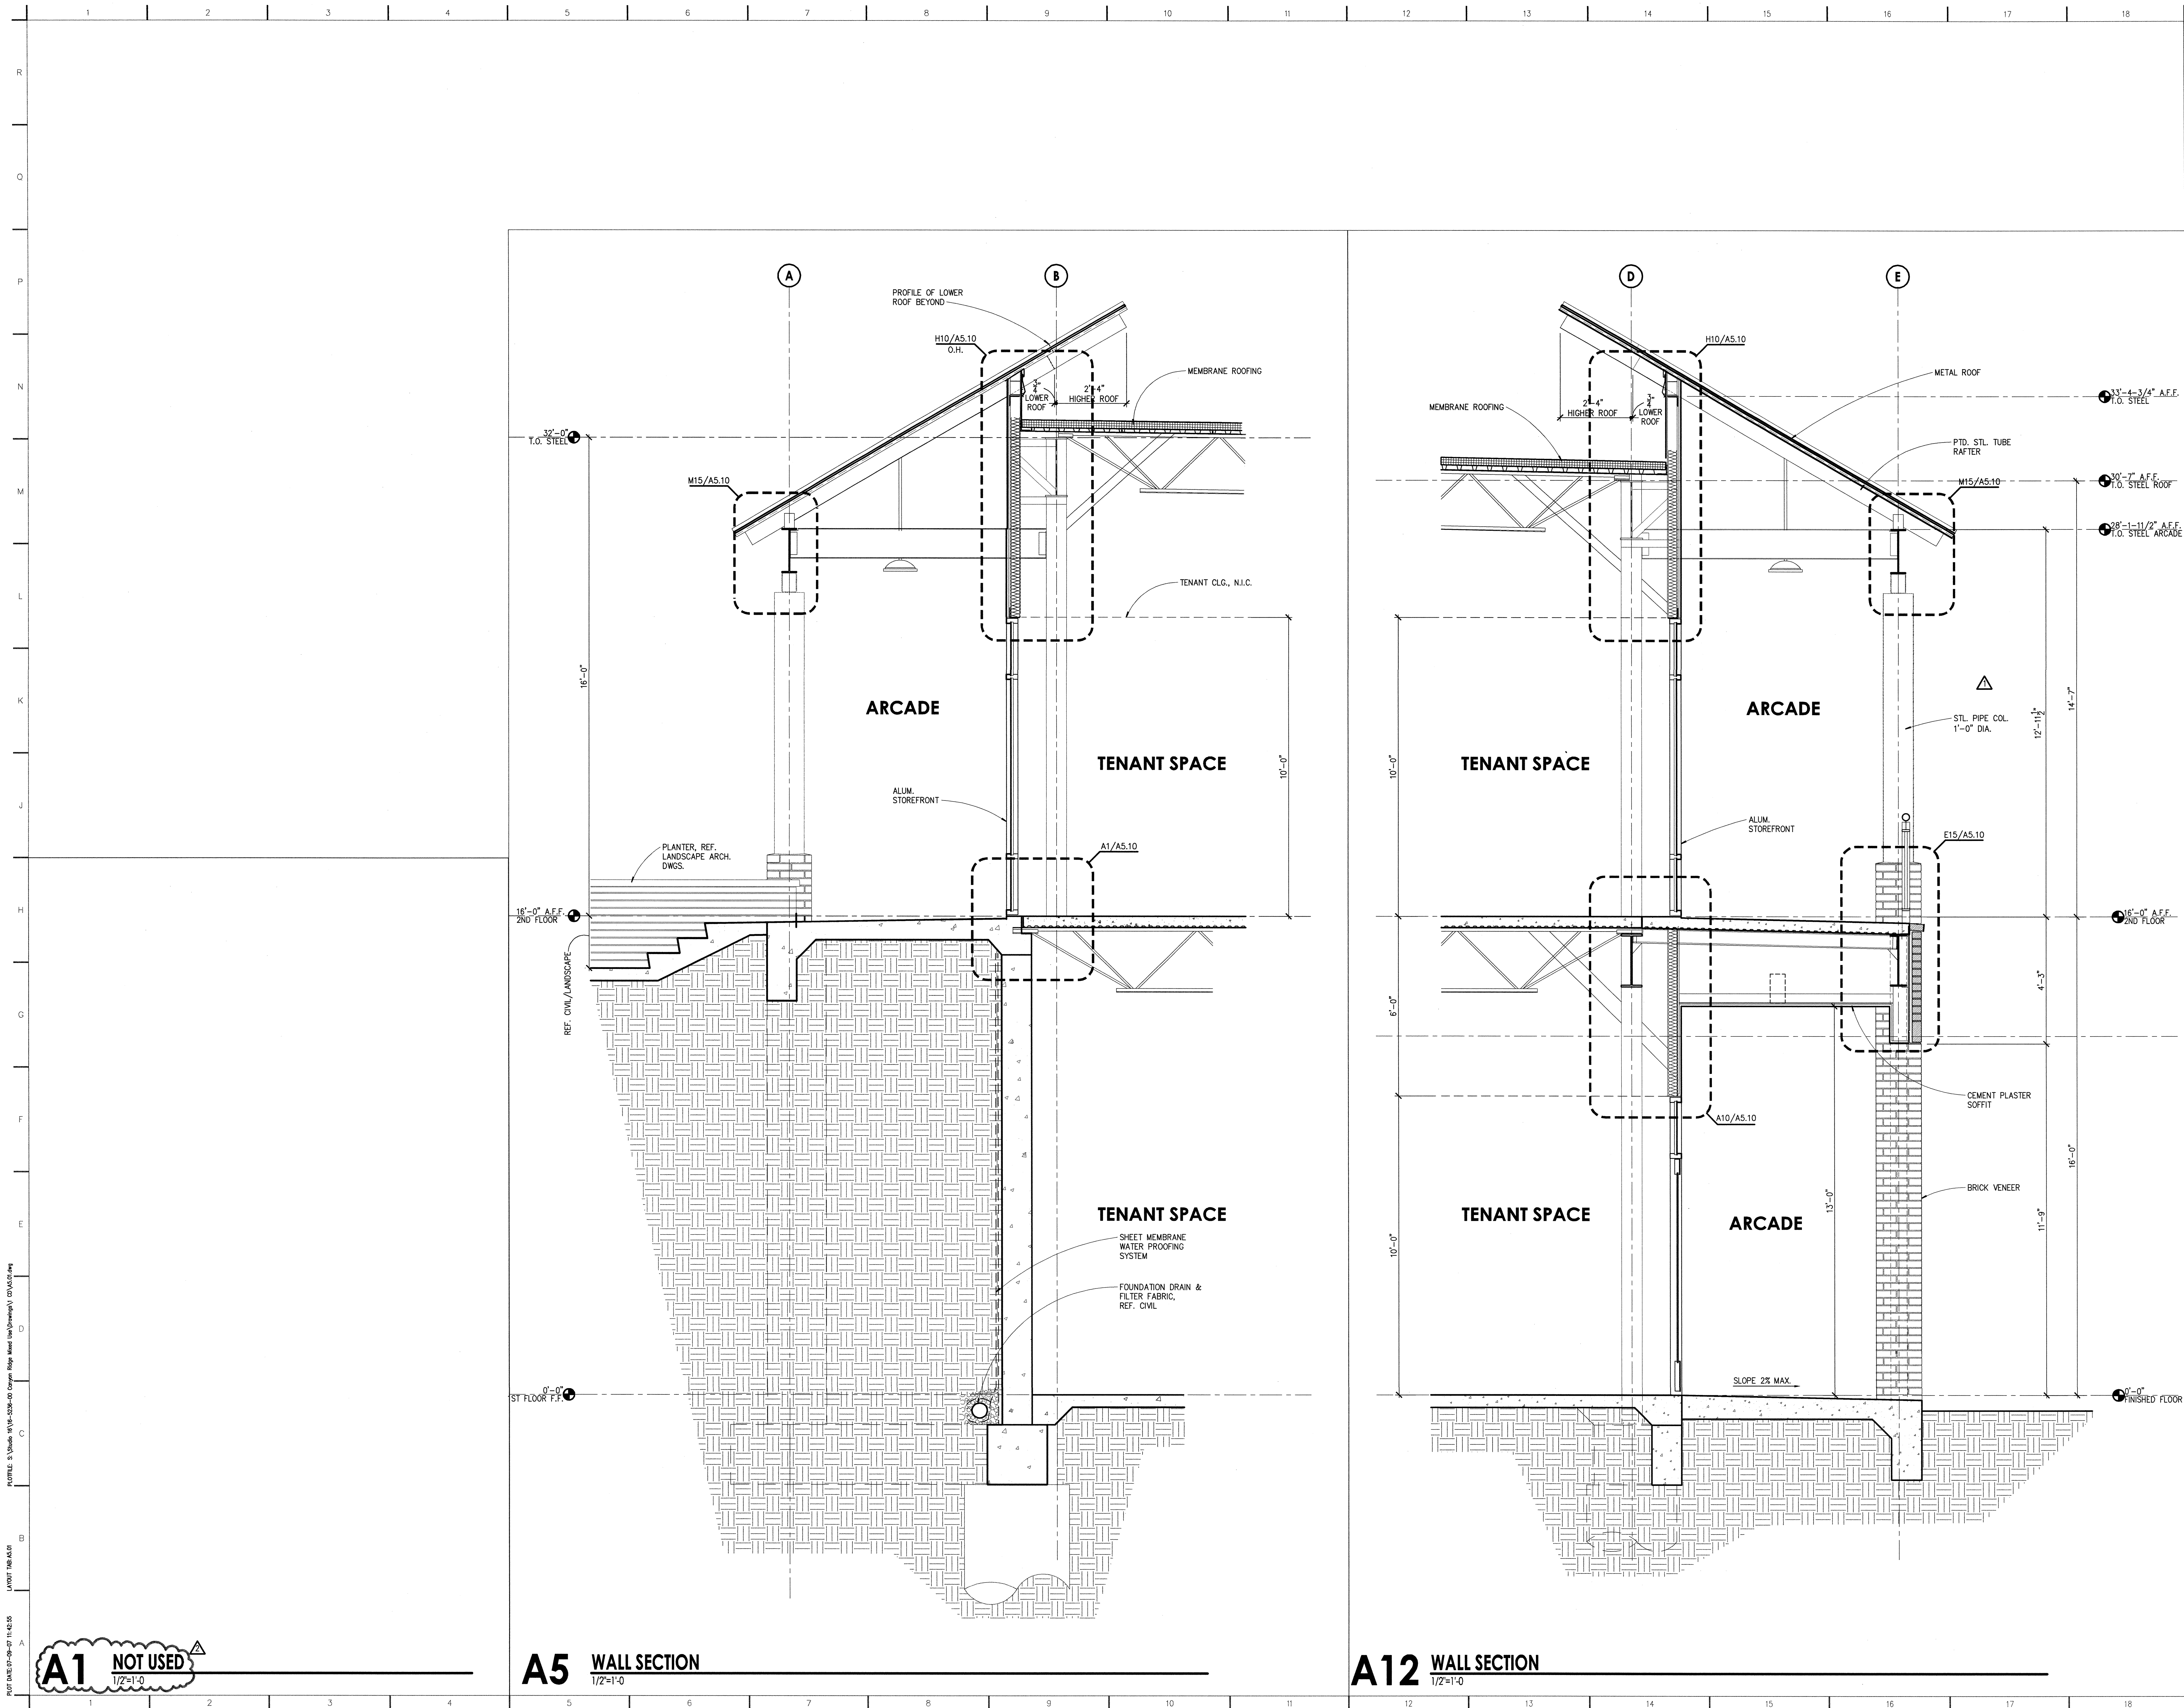

LADERA BEND  
PACKAGE B  
RETAIL BUILDING

Project 16-5236-00  
Drawn BLS, CD  
Quality Control [Signature]  
Project Director [Signature]

| Issues       |          |
|--------------|----------|
| CONSTRUCTION | 02-07-07 |
| P.R. # 1     | 04-23-07 |
| P.R. # 3     | 07-11-07 |