


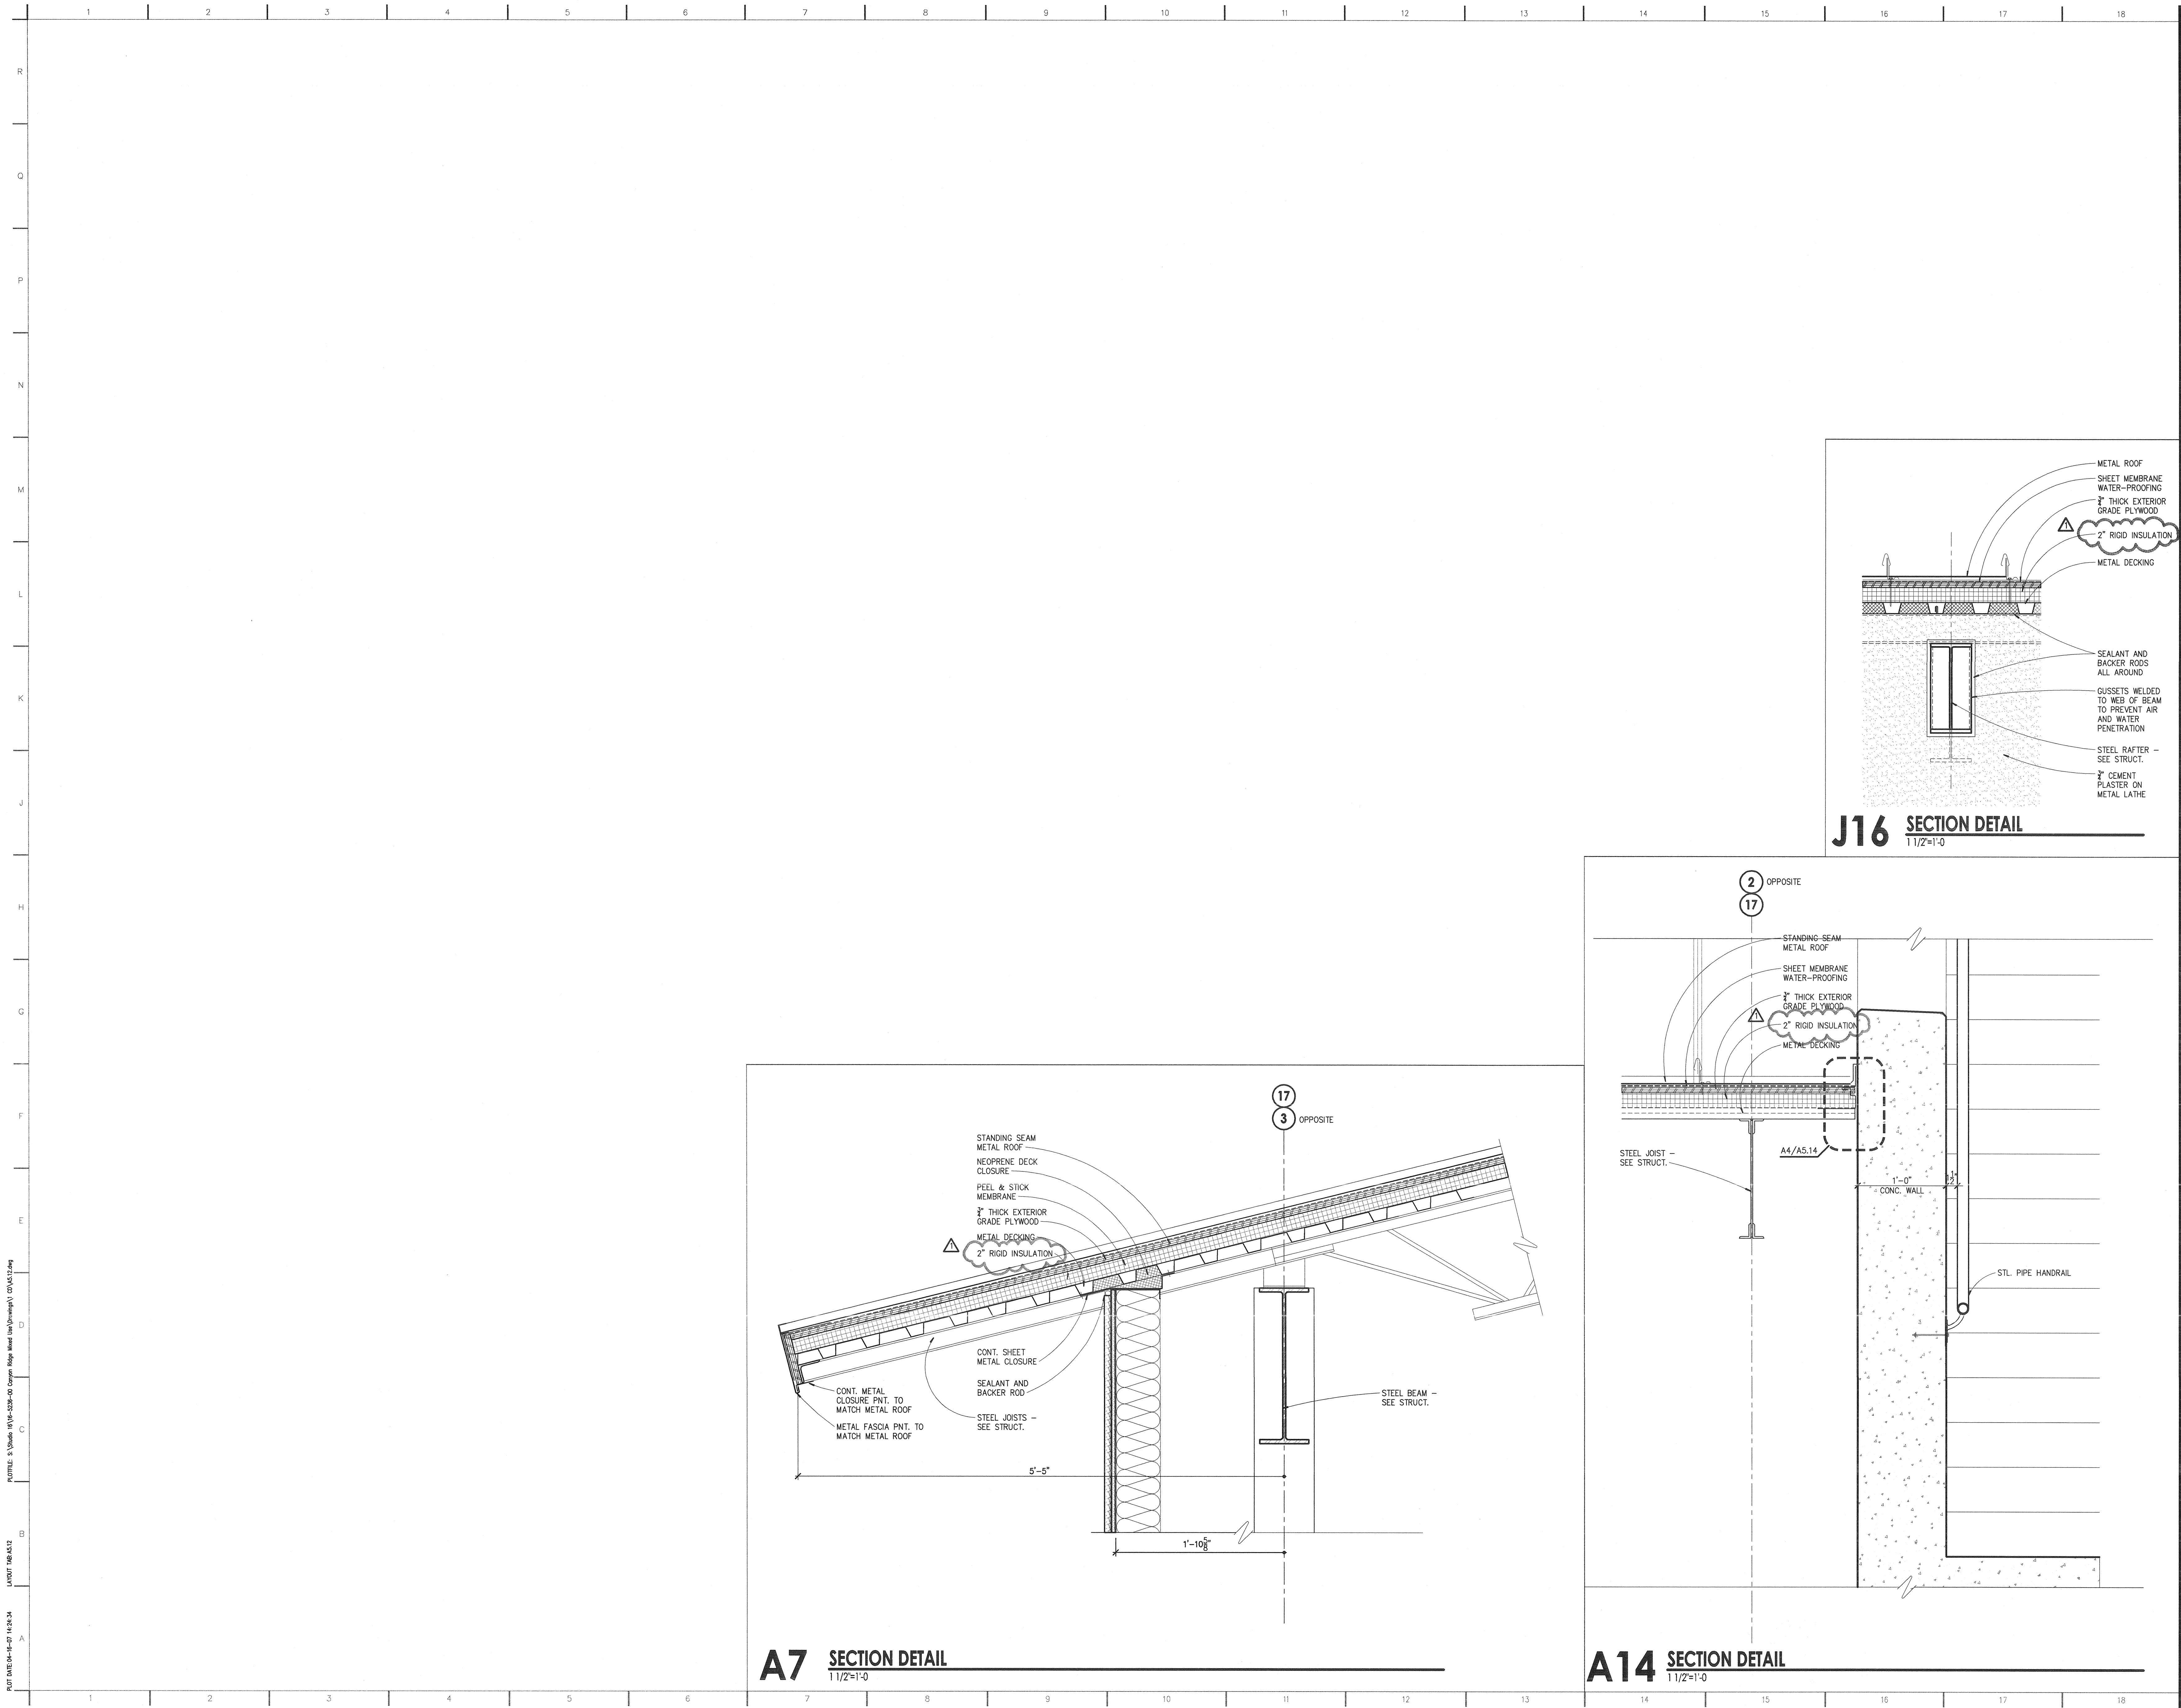

SUSMAN TISDALE GAYLE
ARCHITECTURE • PLANNING • INTERIORS
AUSTIN • NASHVILLE

TEL 512.899.3500
FAX 512.899.3501

4330 S. MOPAC EXPWY
SUITE ONE HUNDRED
AUSTIN TEXAS 78735
www.stgarch.com

© 2004 SUSMAN TISDALE GAYLE - ALL RIGHTS RESERVED



LADERA BEND
PACKAGE B
RETAIL BUILDING

Project 16-5236-00
Drawn CD
Quality Control
Project Director

Issues
CONSTRUCTION 02-07-07
P.R. # 1 4-23-07

SECTION
DETAILS

A5.12