
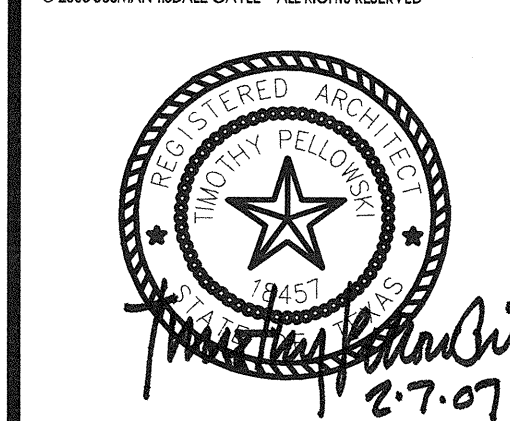


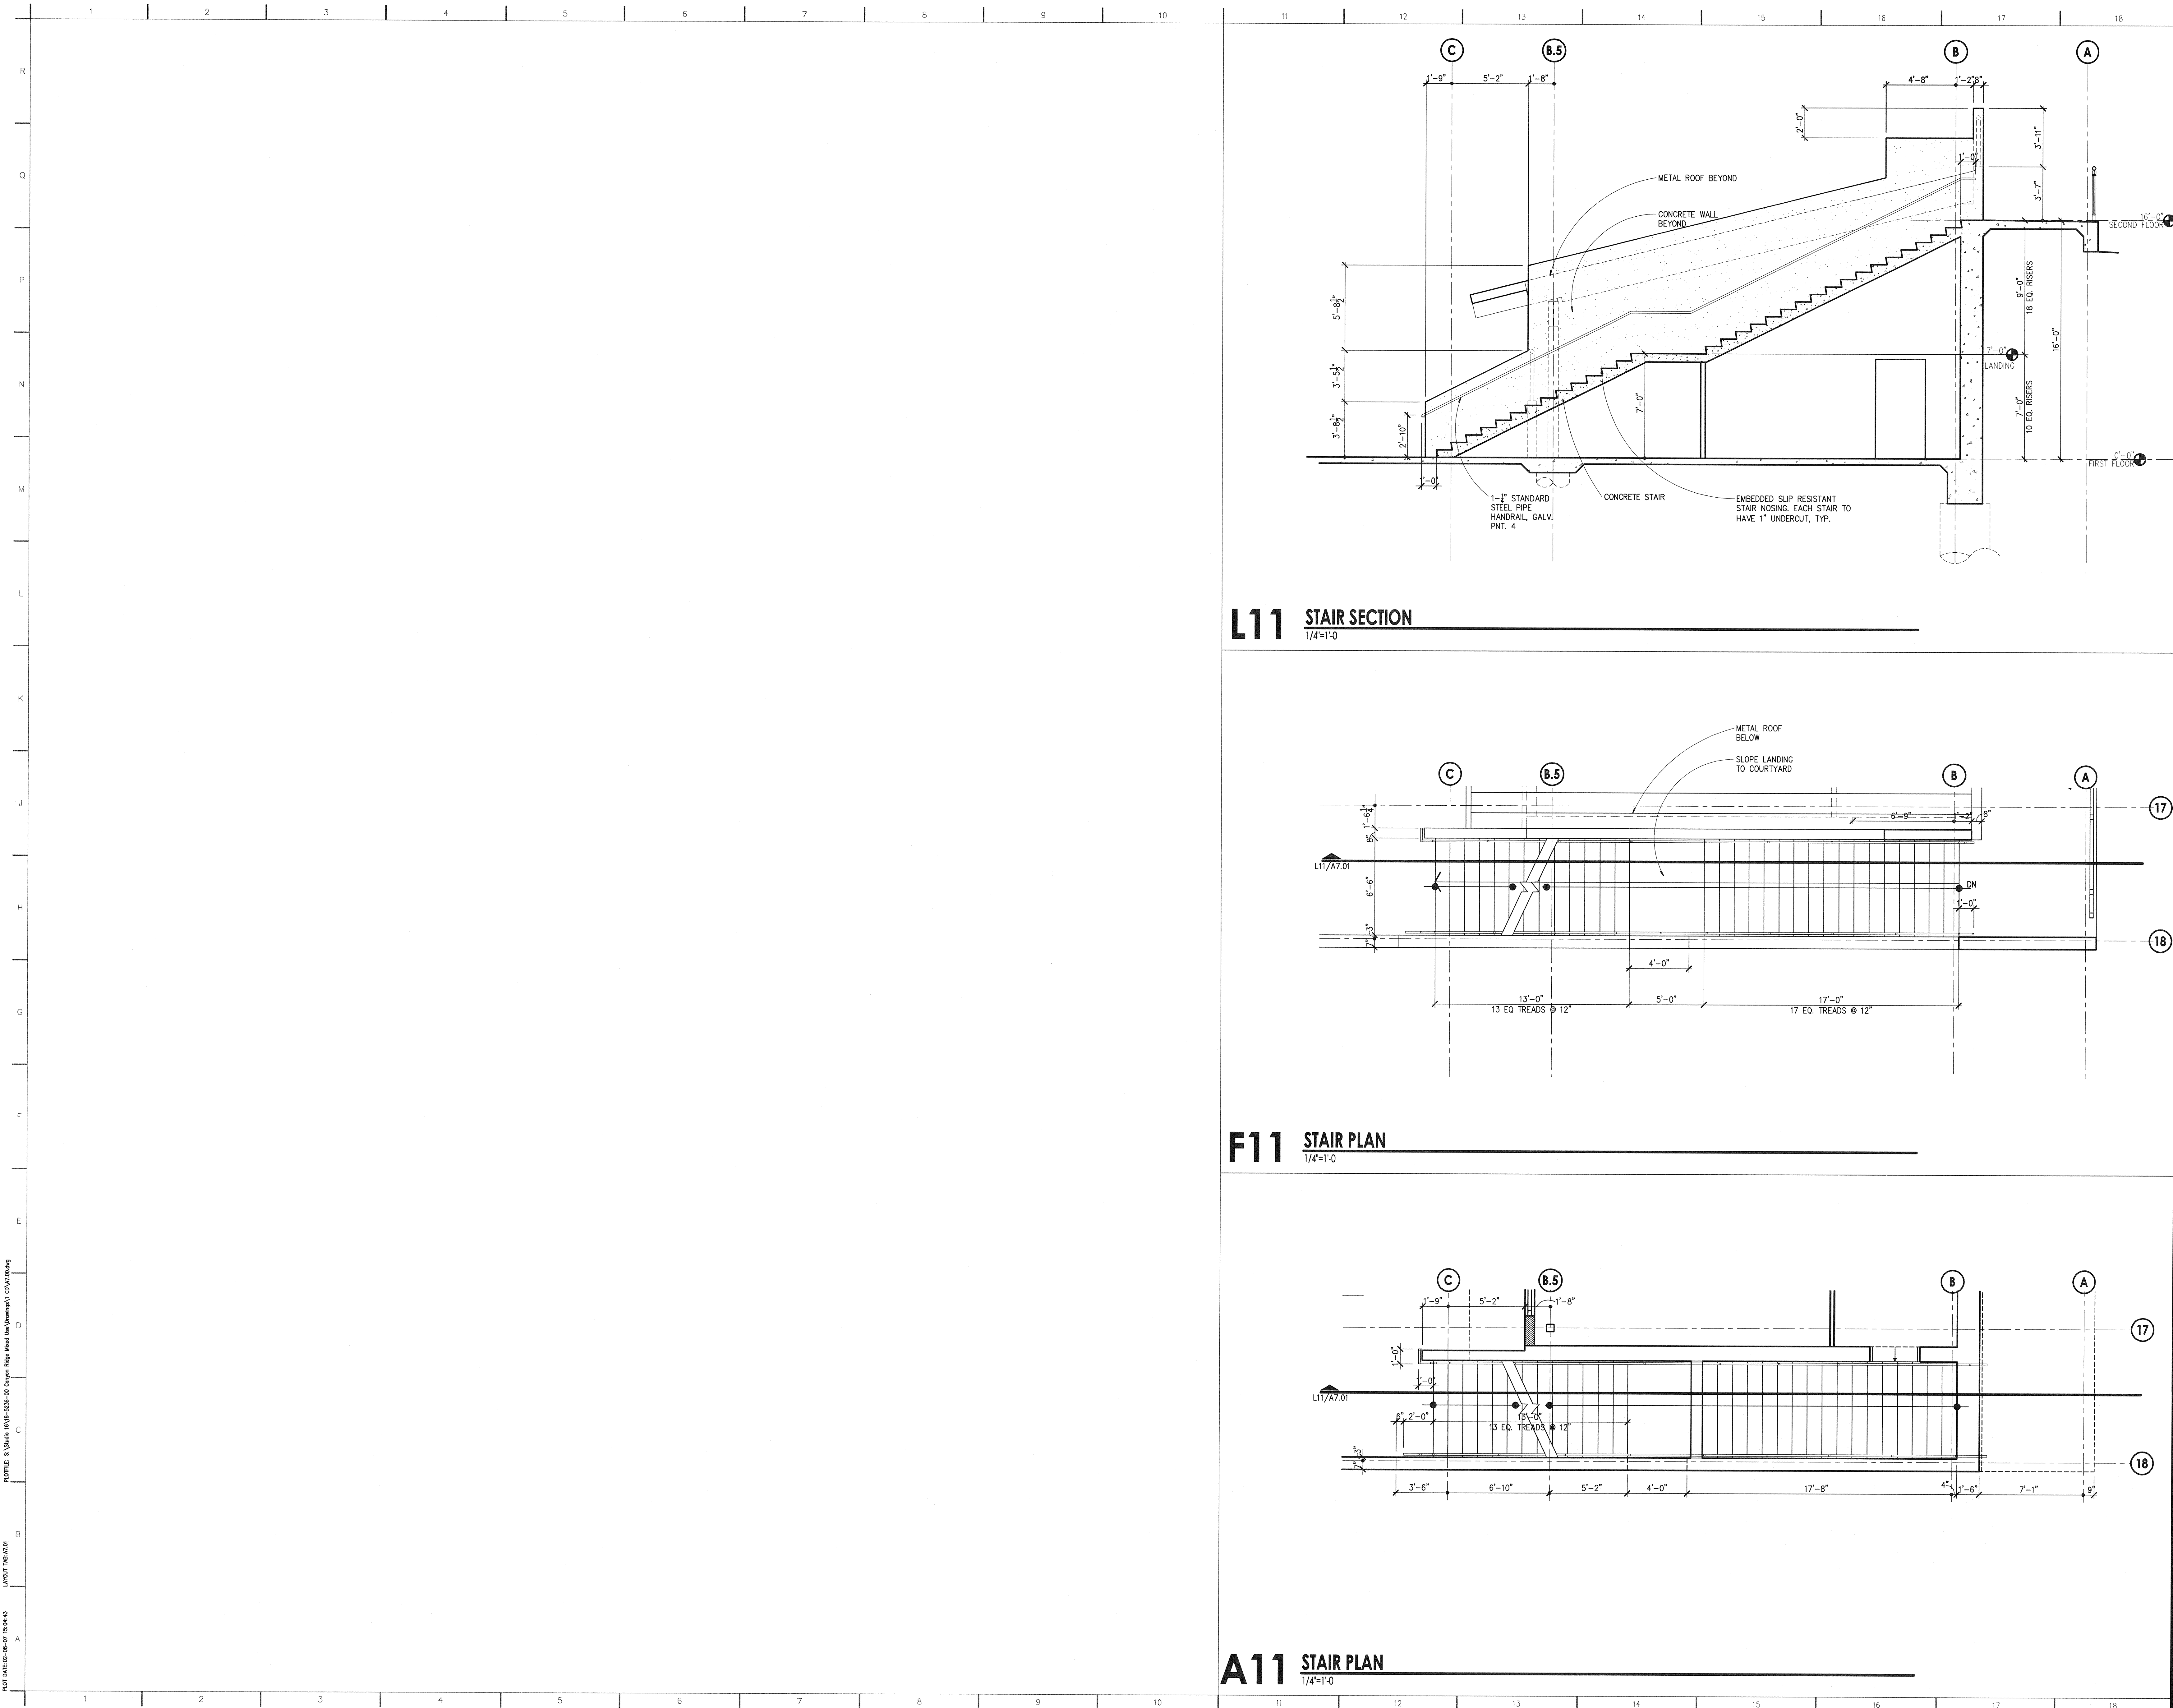

LADERA BEND
PACKAGE B
RETAIL BUILDING

Project 16-5236-00
Drawn RR, CD
Quality Control
Project Director

Issues
CONSTRUCTION 02-07-07