



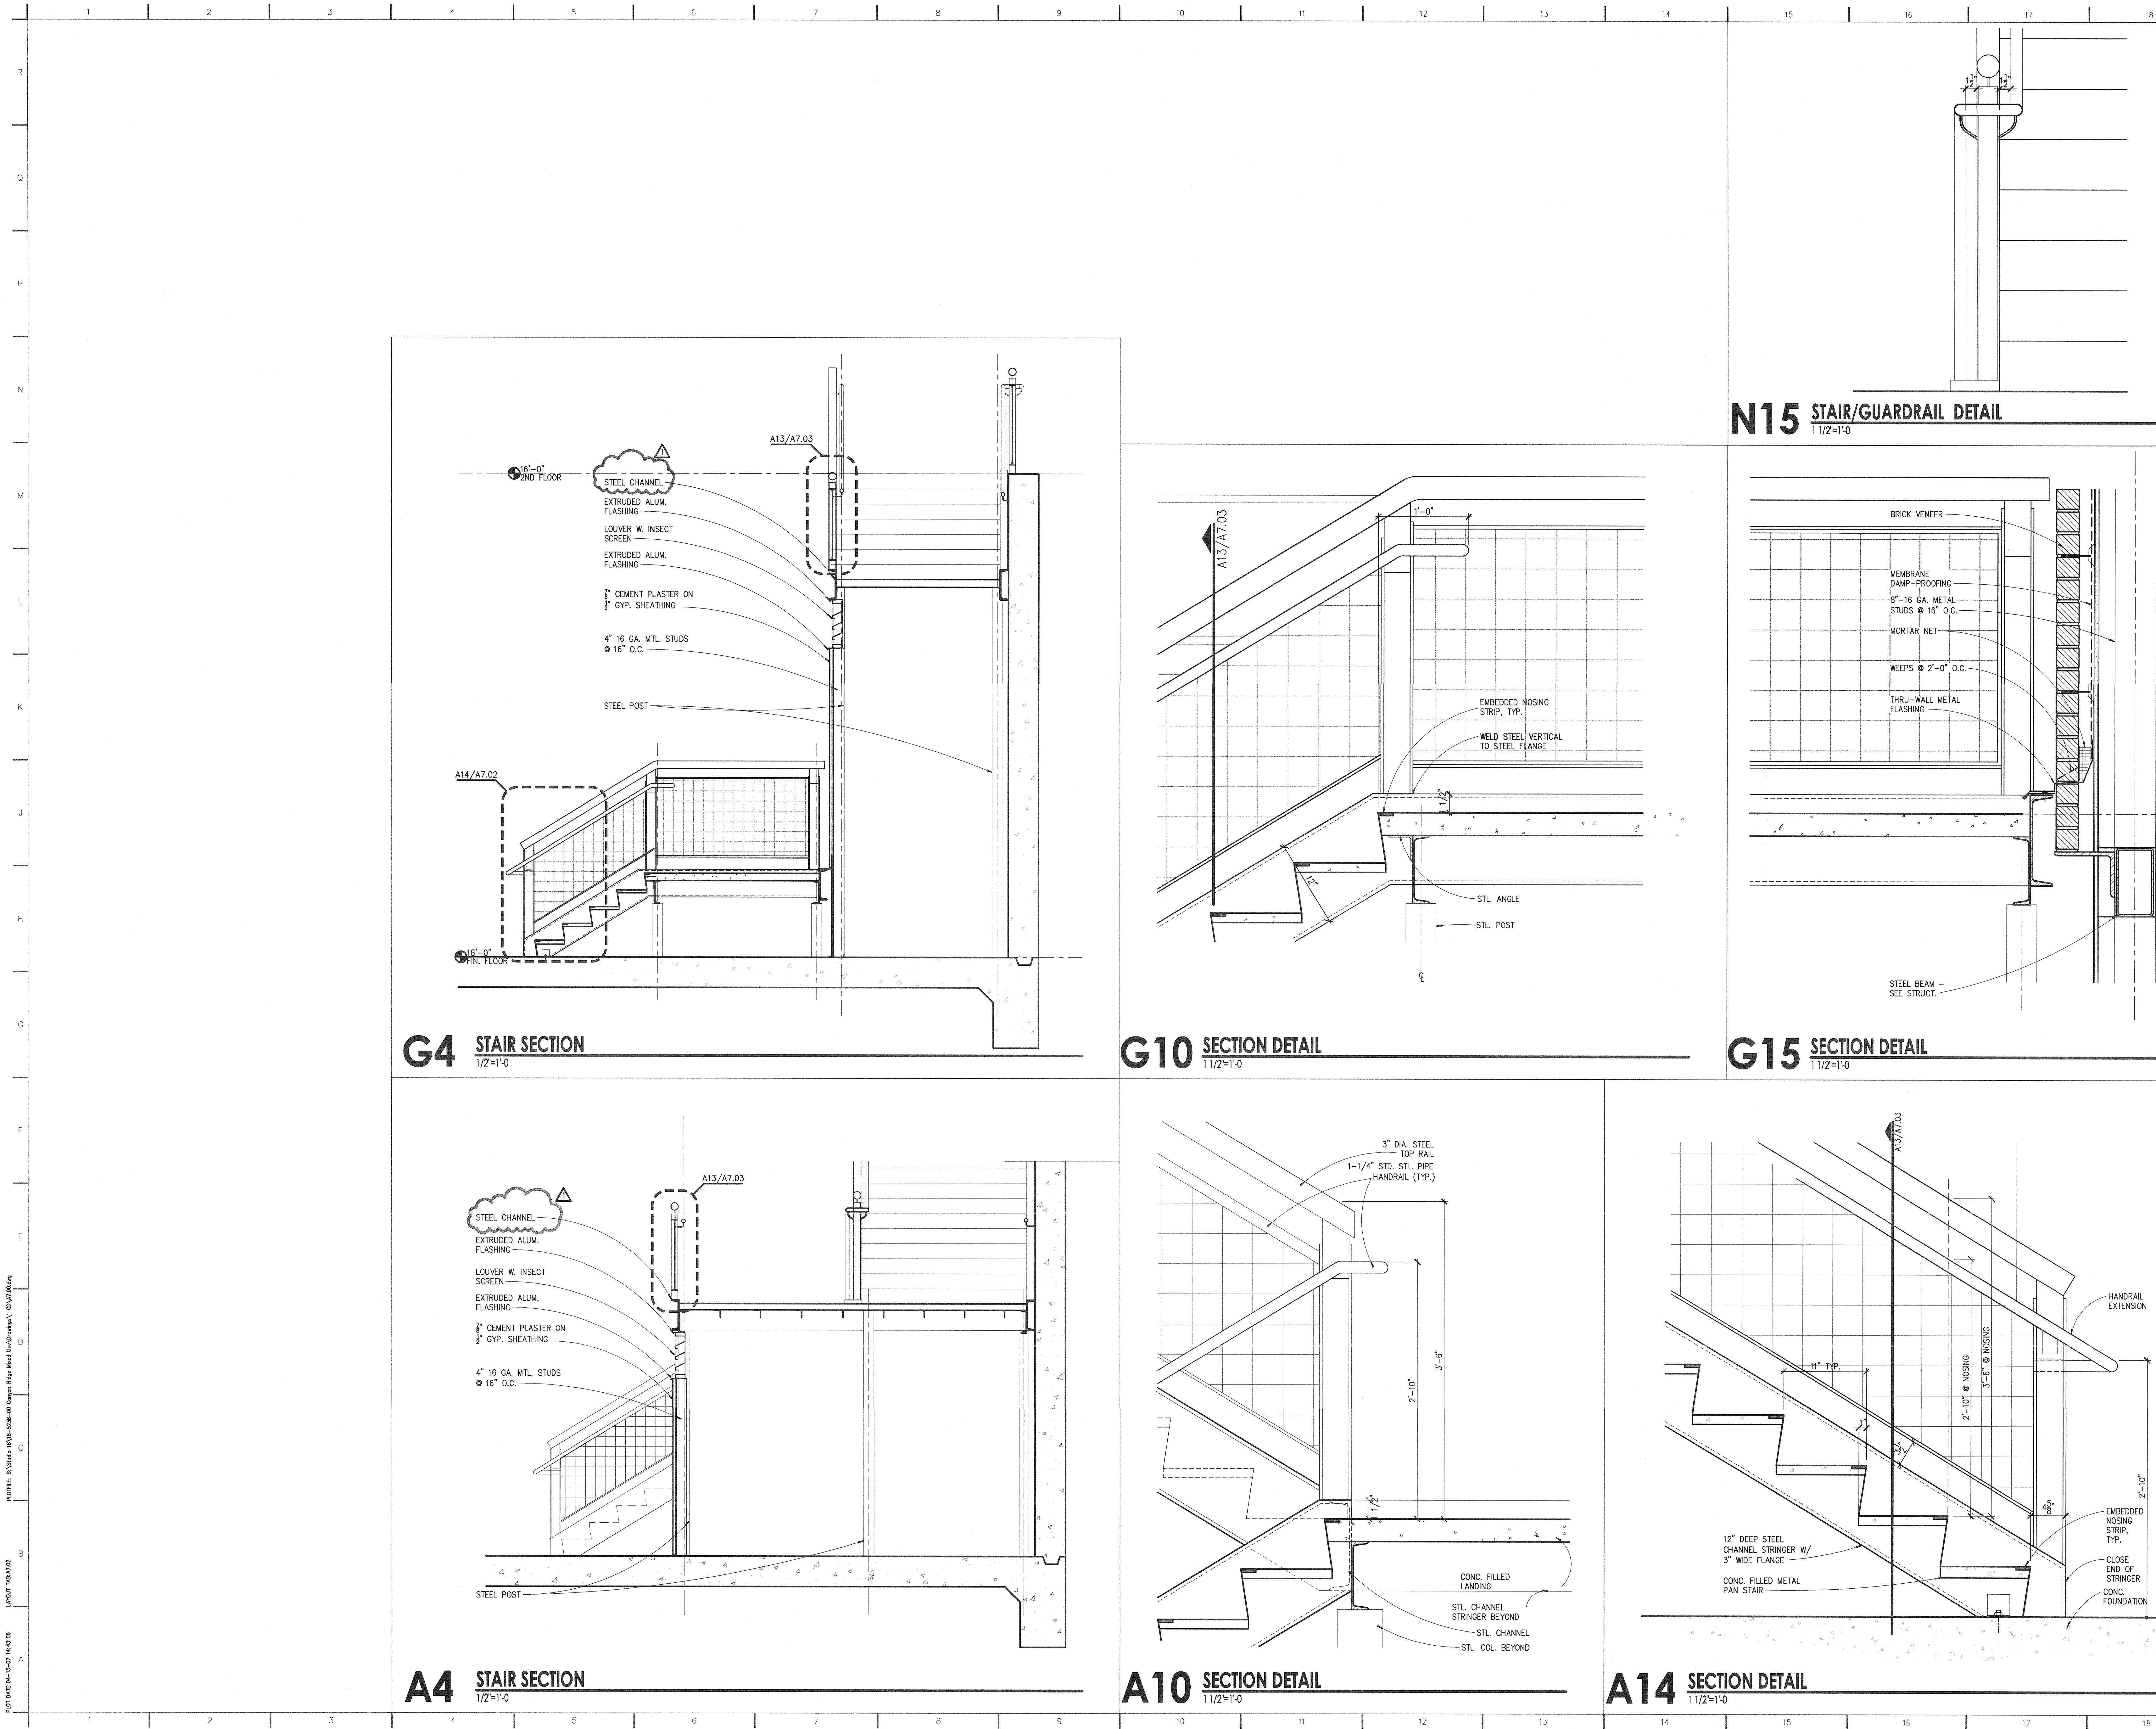

LADERA BEND
PACKAGE B
RETAIL BUILDING

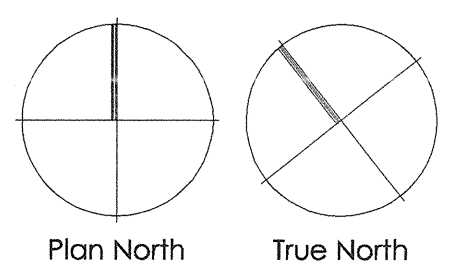

Project 16-5236-00
Drawn RB/CD
Quality Control [Signature]
Project Director [Signature]

Issues
CONSTRUCTION 02-07-07
P.R. # 1 04-23-07

STAIR DETAILS

A7.02