



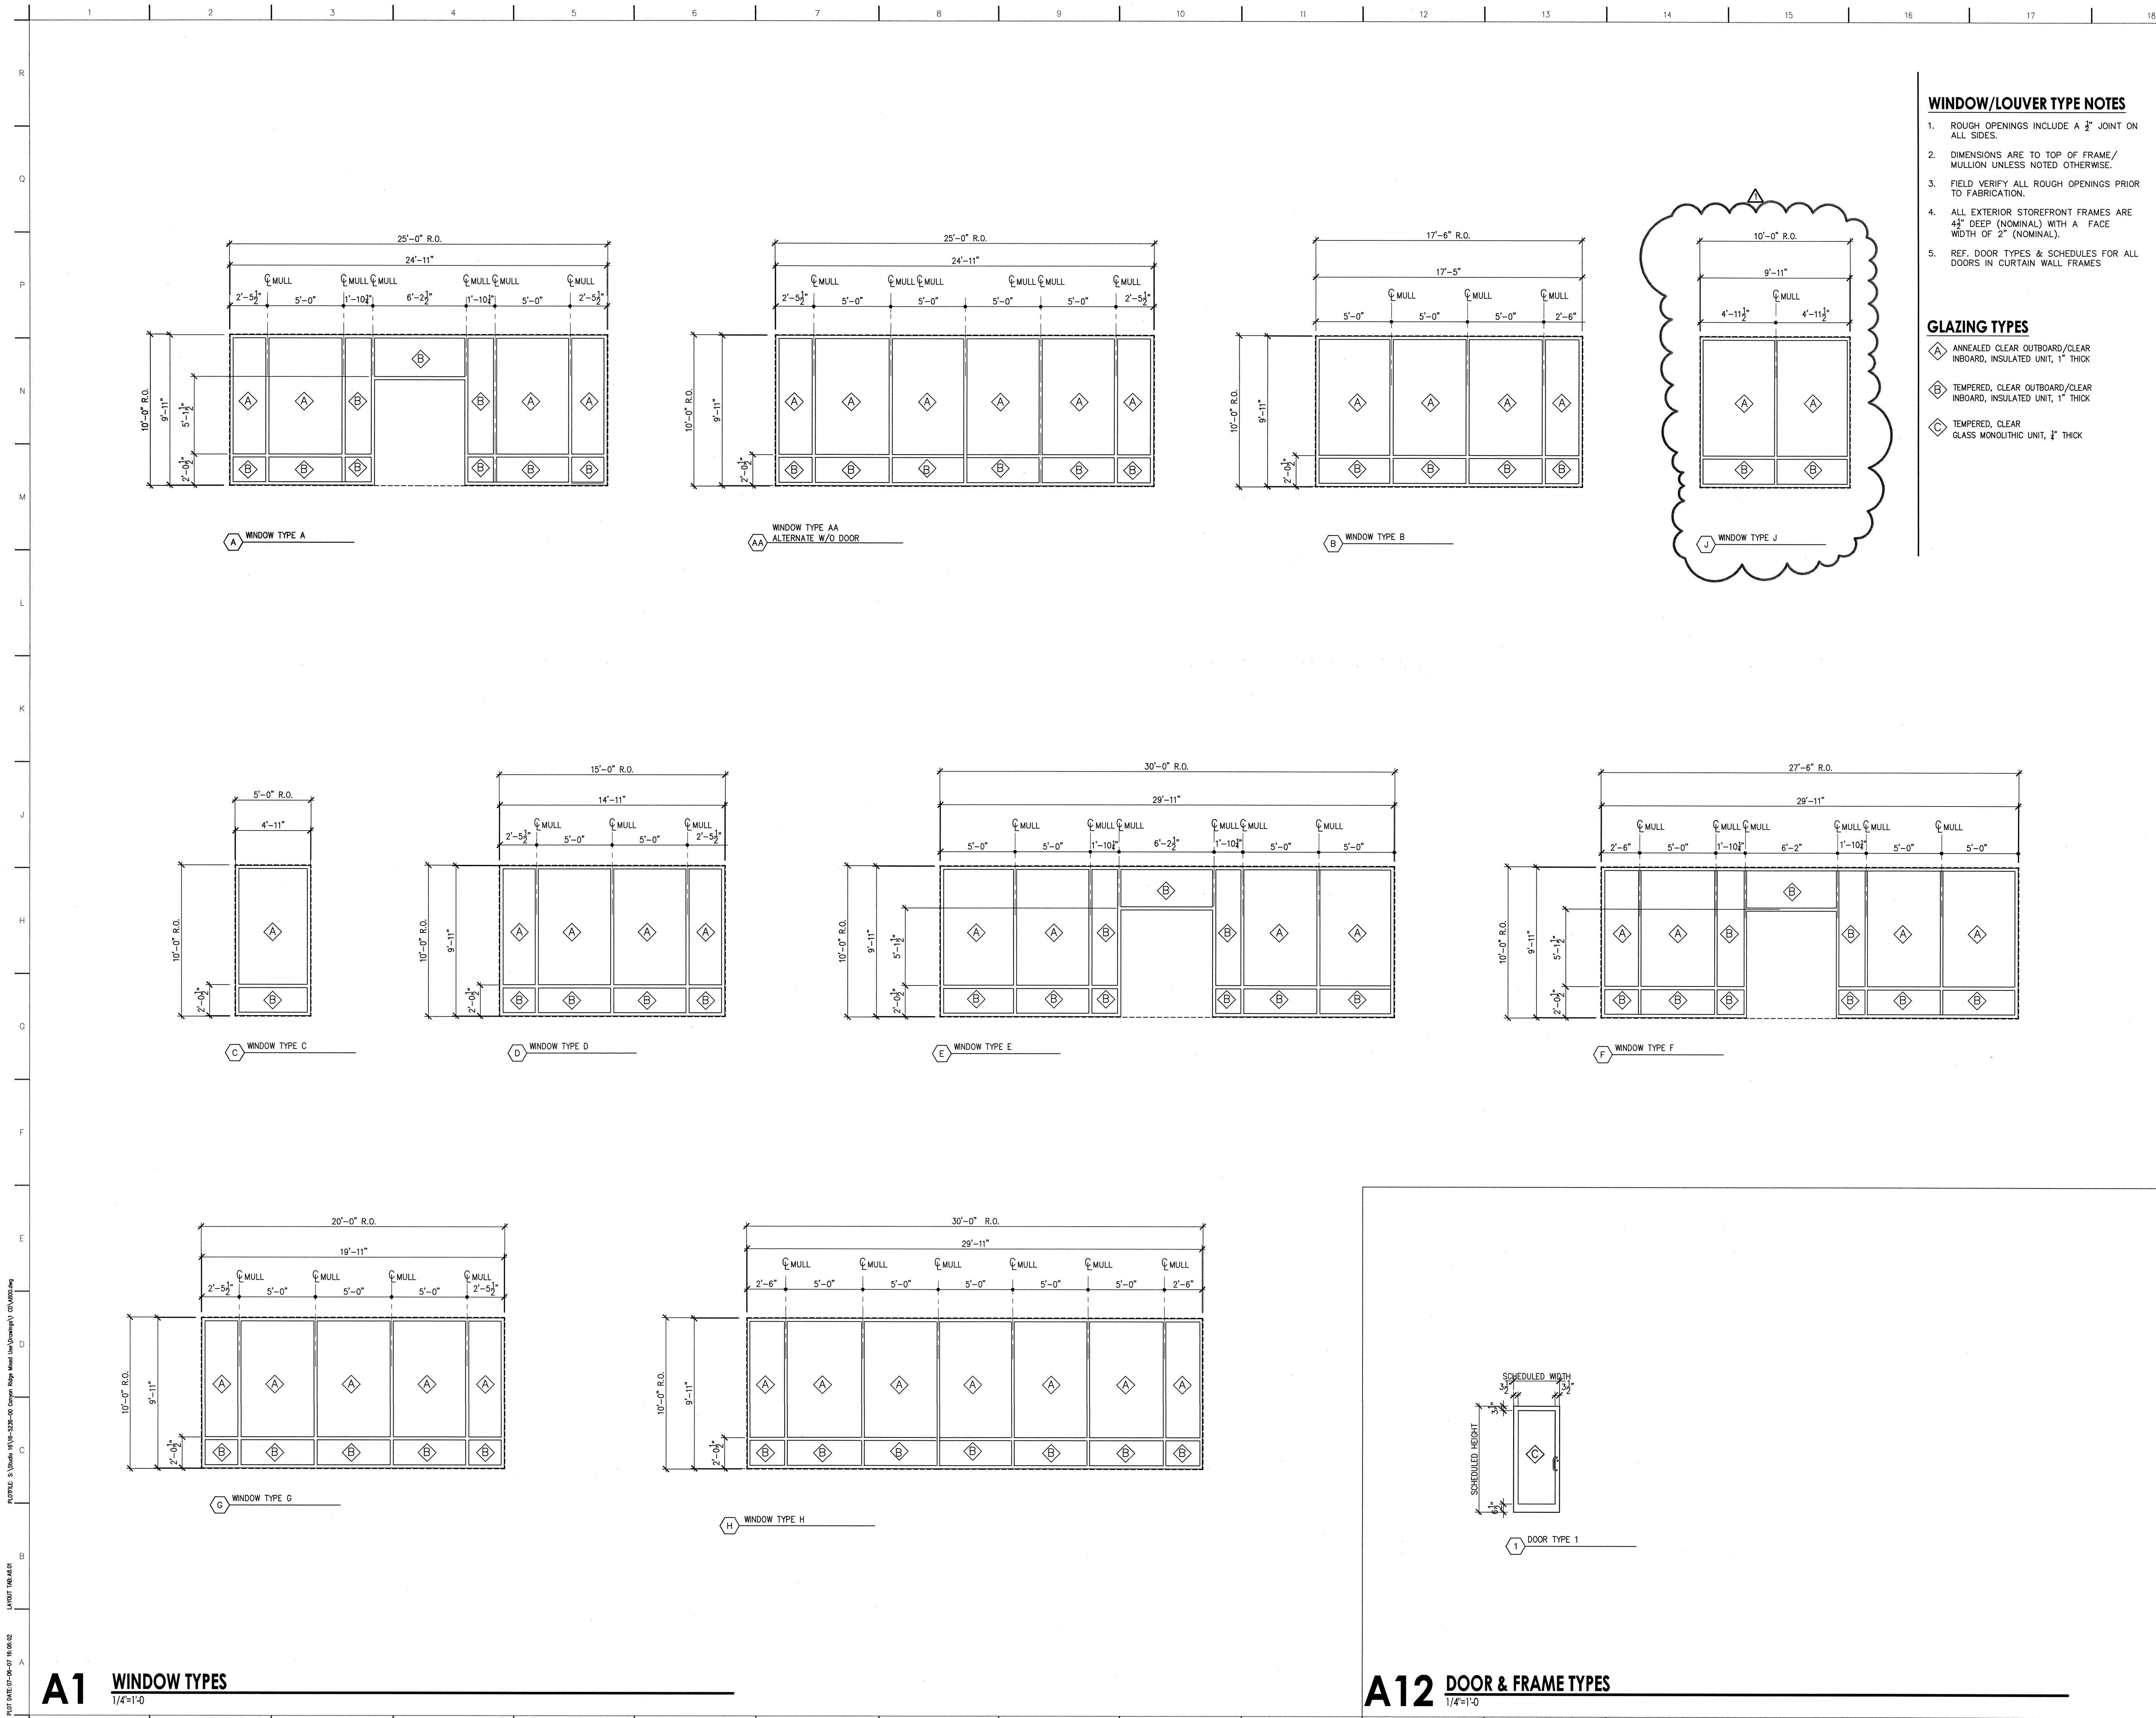

7/16/07

LADERA BEND

PACKAGE B
RETAIL BUILDING

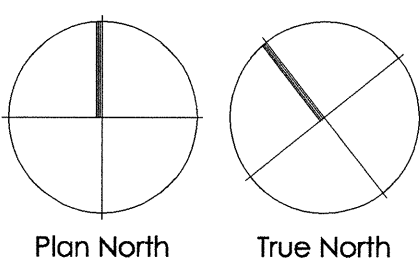

Project 16-5236-00
Drawn MP
Quality Control
Project Director

Issues
CONSTRUCTION 02-07-07
P.R. # 3 07-11-07

WINDOW TYPES

A8.01