


PACKAGE B

TAIL BUILDING

CONSTRUCTION	02-07-07
P.R. #1	04-23-07
P.R. #5	11-02-07

S2.3

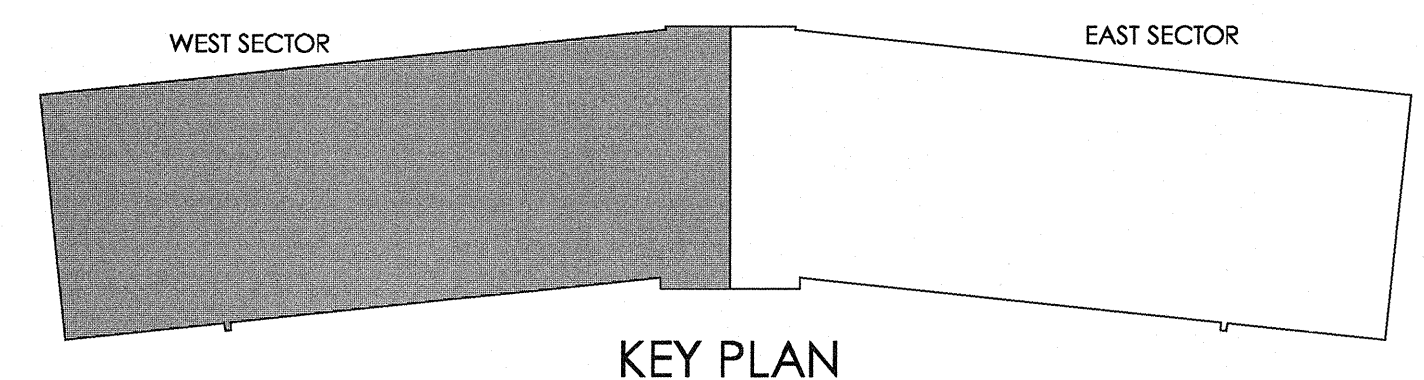

HAYNESWHALEY
ASSOCIATES
Structural Engineering
HOUSTON • AUSTIN • RESTON
hayneswhaley.com
HWA • 2005-2106-03

HWA# 2005-2106-03

PLAN NOTES :

1. FINISH FLOOR ELEVATION = +16'-0"	5.  HATCHED AREA IN PLAN DENOTES RECESSED SLAB.
2.  FOR EXAMPLE, DENOTES BEAM CAMBER.	6.  HATCHED AREA DENOTES DESIGNED FOR 125 PSF MECHANICAL ROOM.
3. REFER TO SHEET S1.0 FOR STRUCTURAL NOTES.	7.  OR "MC" DENOTES FULL MOMENT CONNECTIONS.
4. BOTTOM OF DECK SHALL BE (-3/4") BELOW FINISH FLOOR U.N.O.	8.  DENOTES HS34x1/4x3/4 KNEE BRACE, REFER TO SHEET S55.0.