


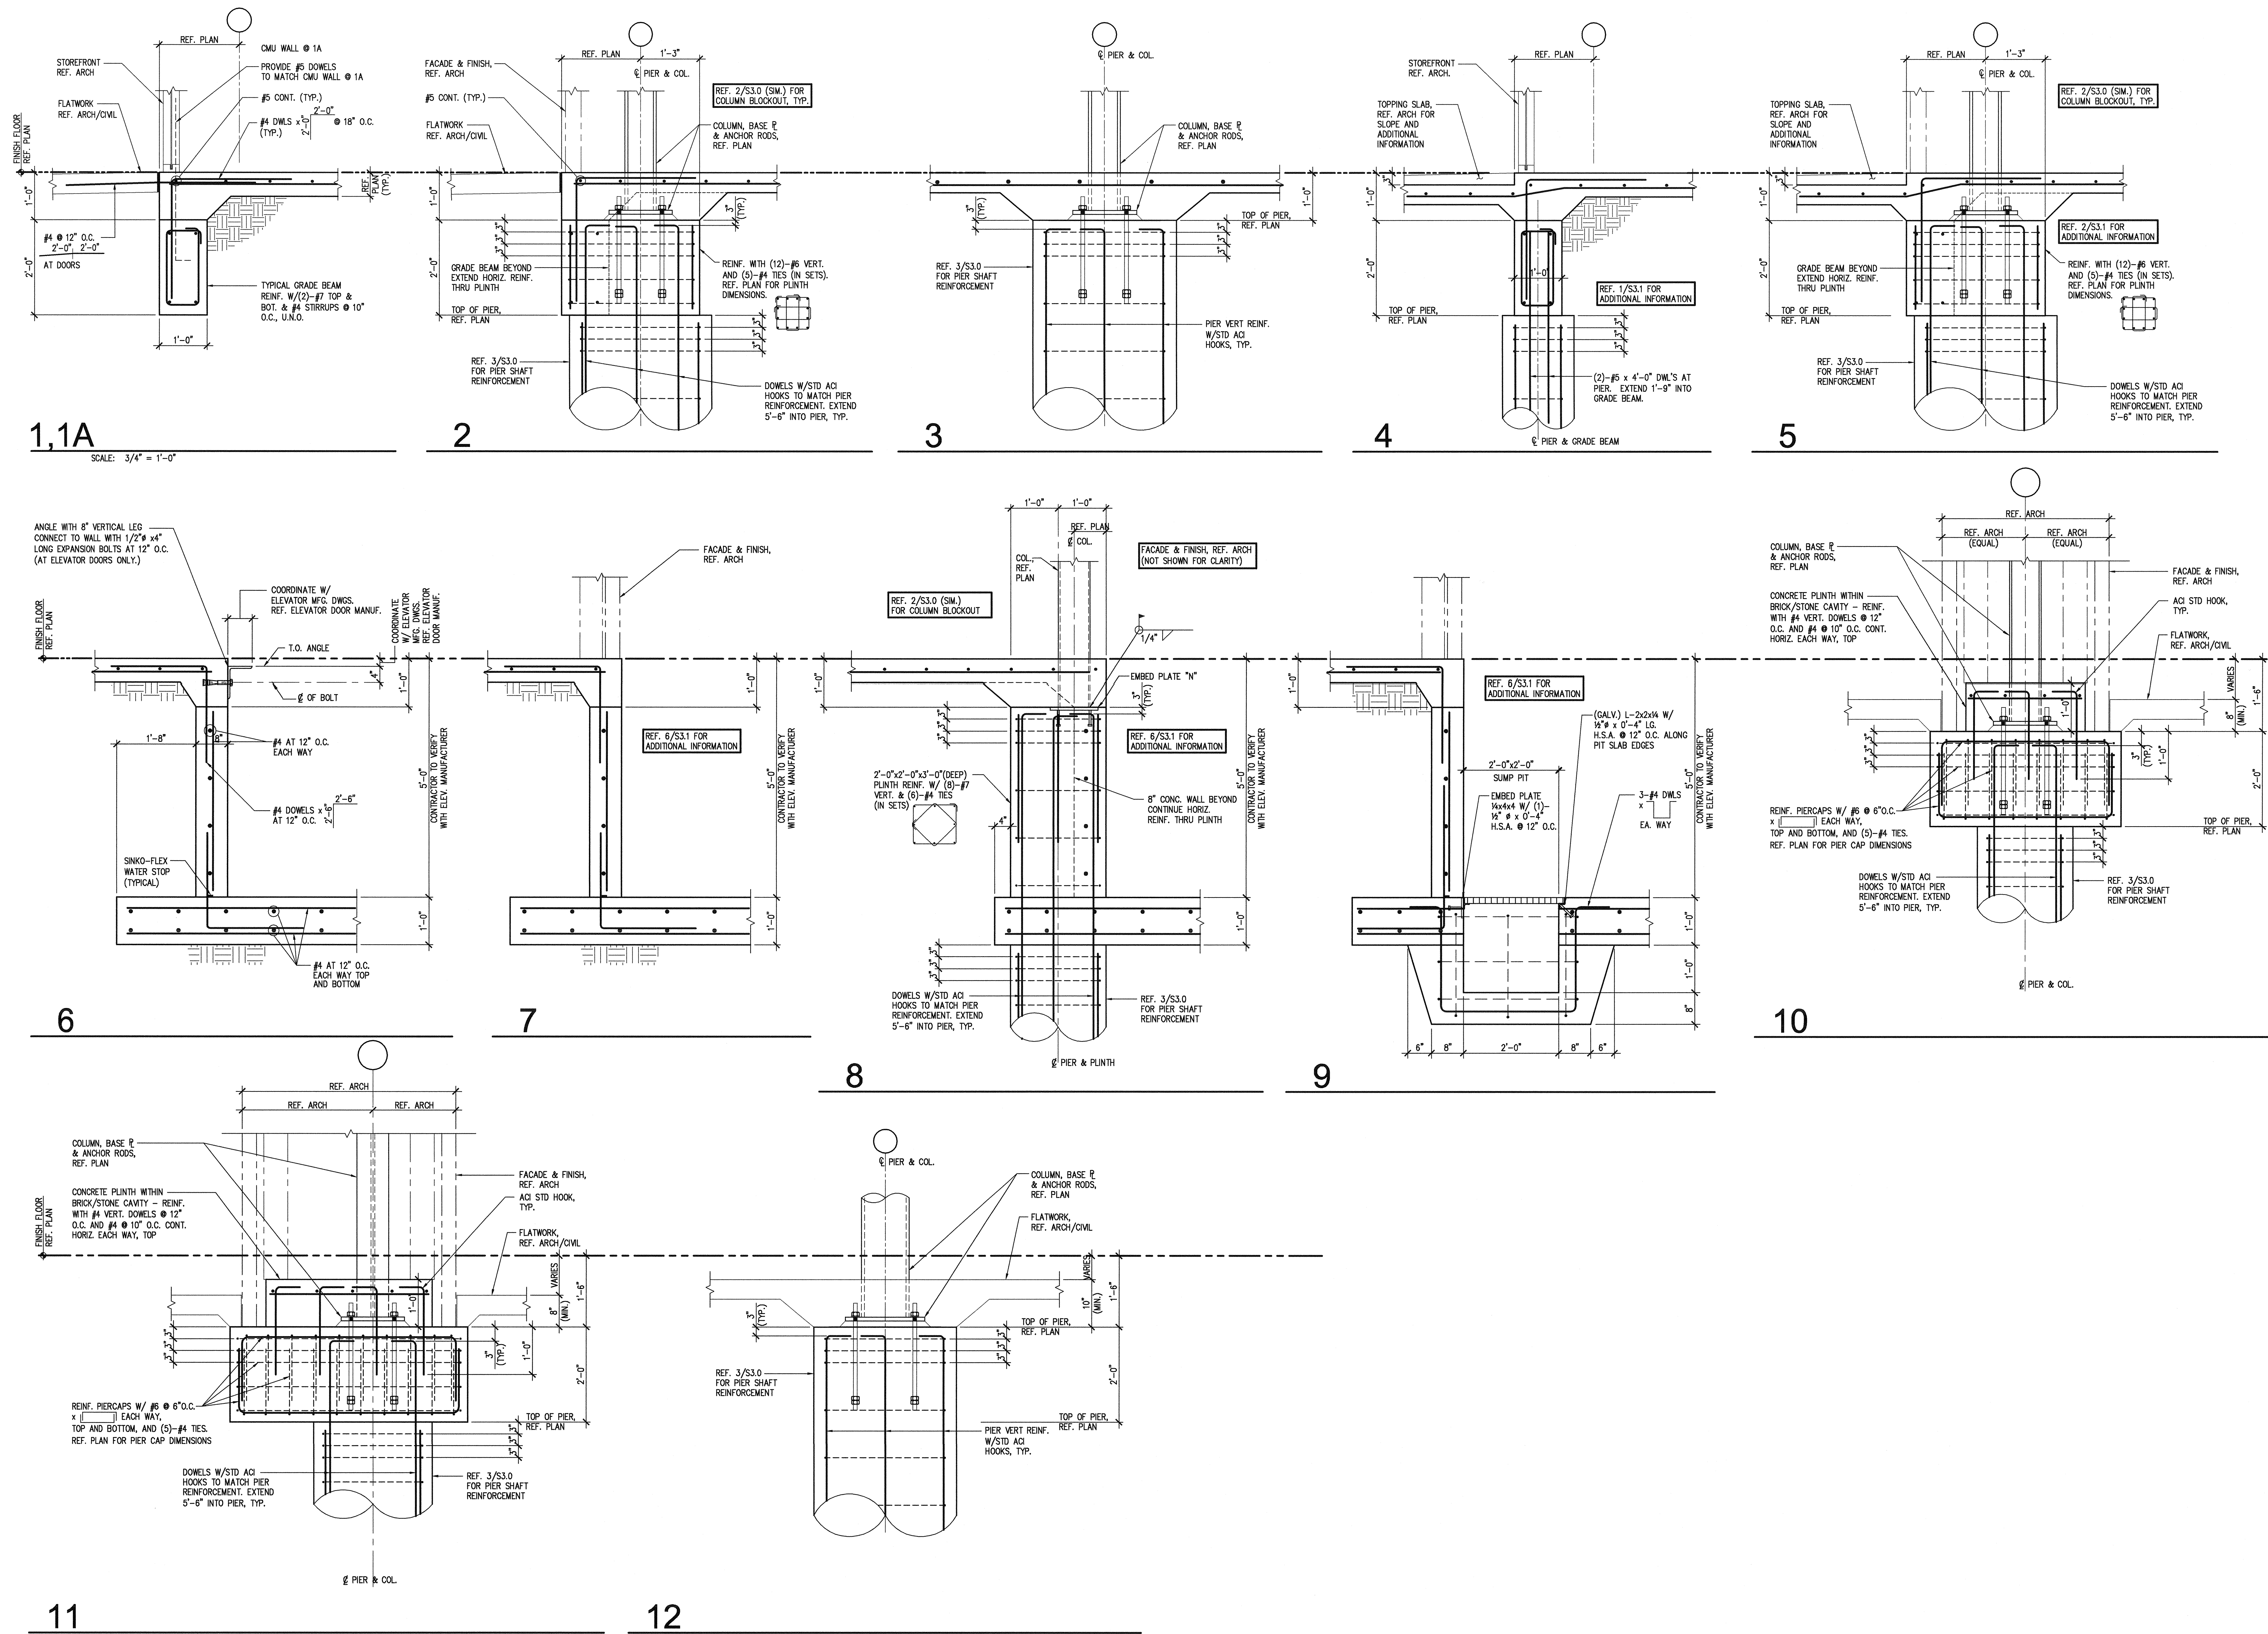

LADERA BEND

PACKAGE B
RETAIL BUILDING

Project 16-5236-00
Drawn CJR
Quality Control
Project Director

Issues
CONSTRUCTION 02-07-07

FOUNDATION
DETAILS