




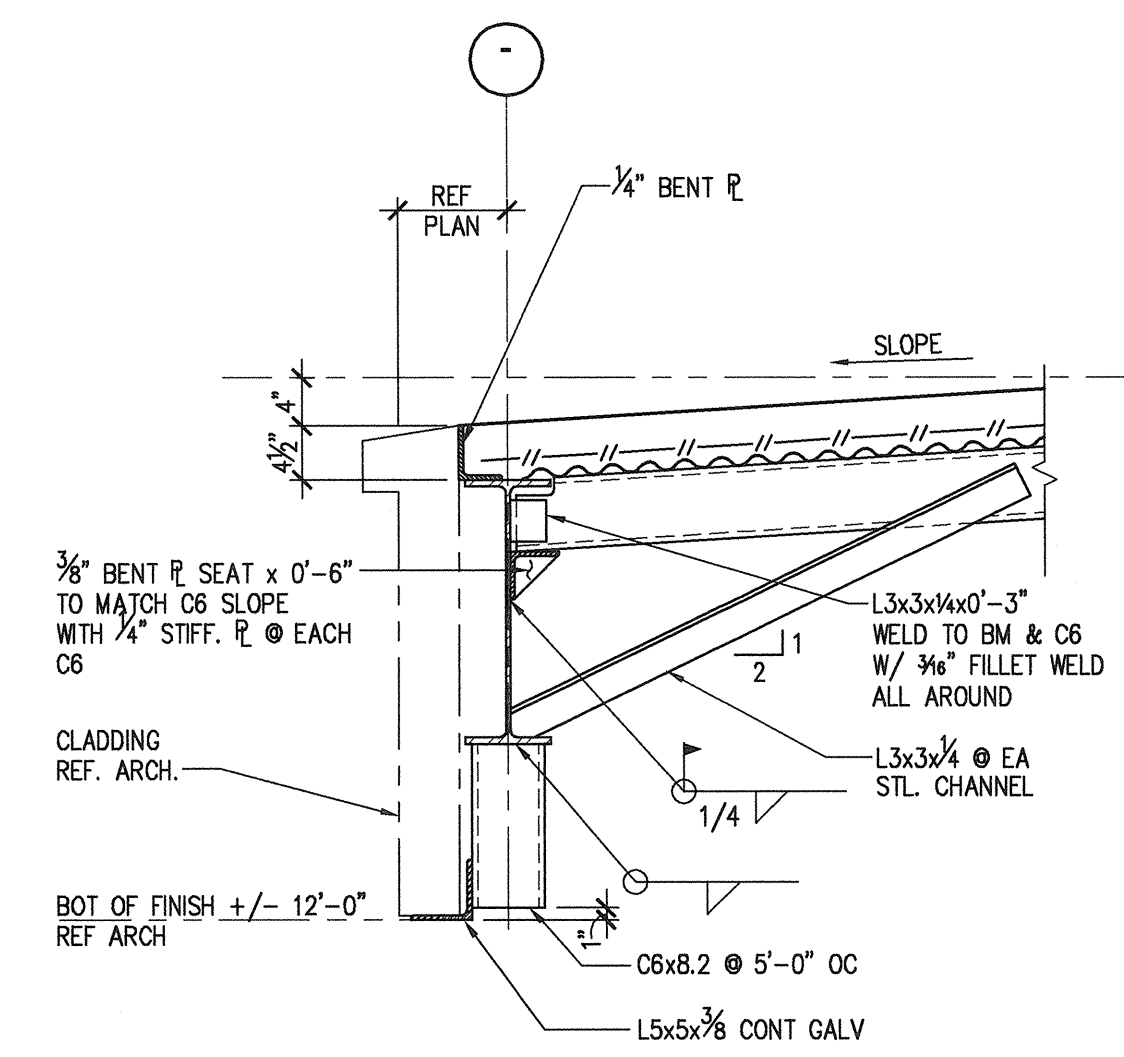


1
SCALE: 3/4\"/>

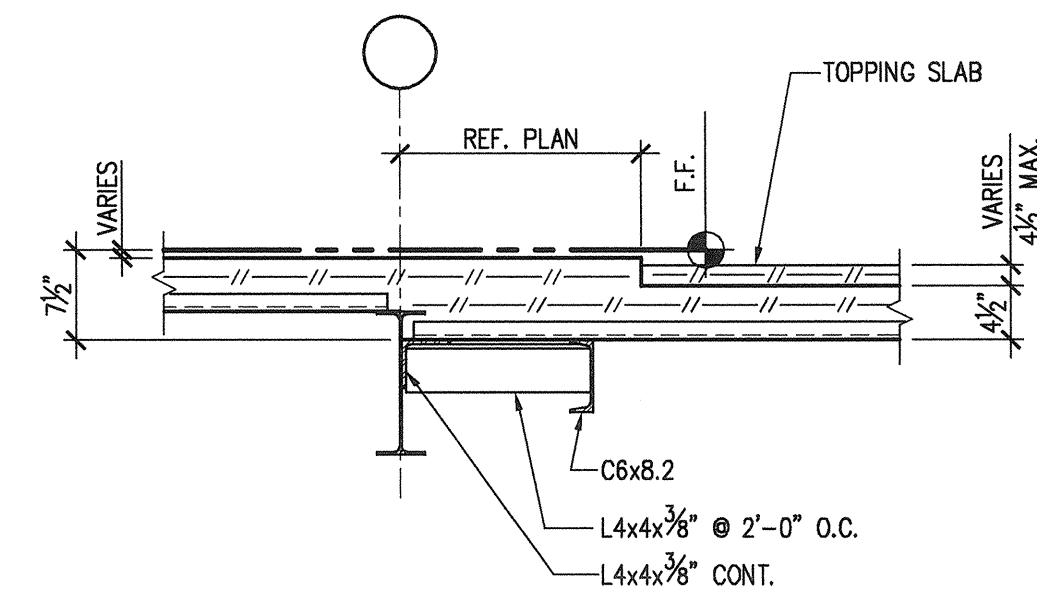


2

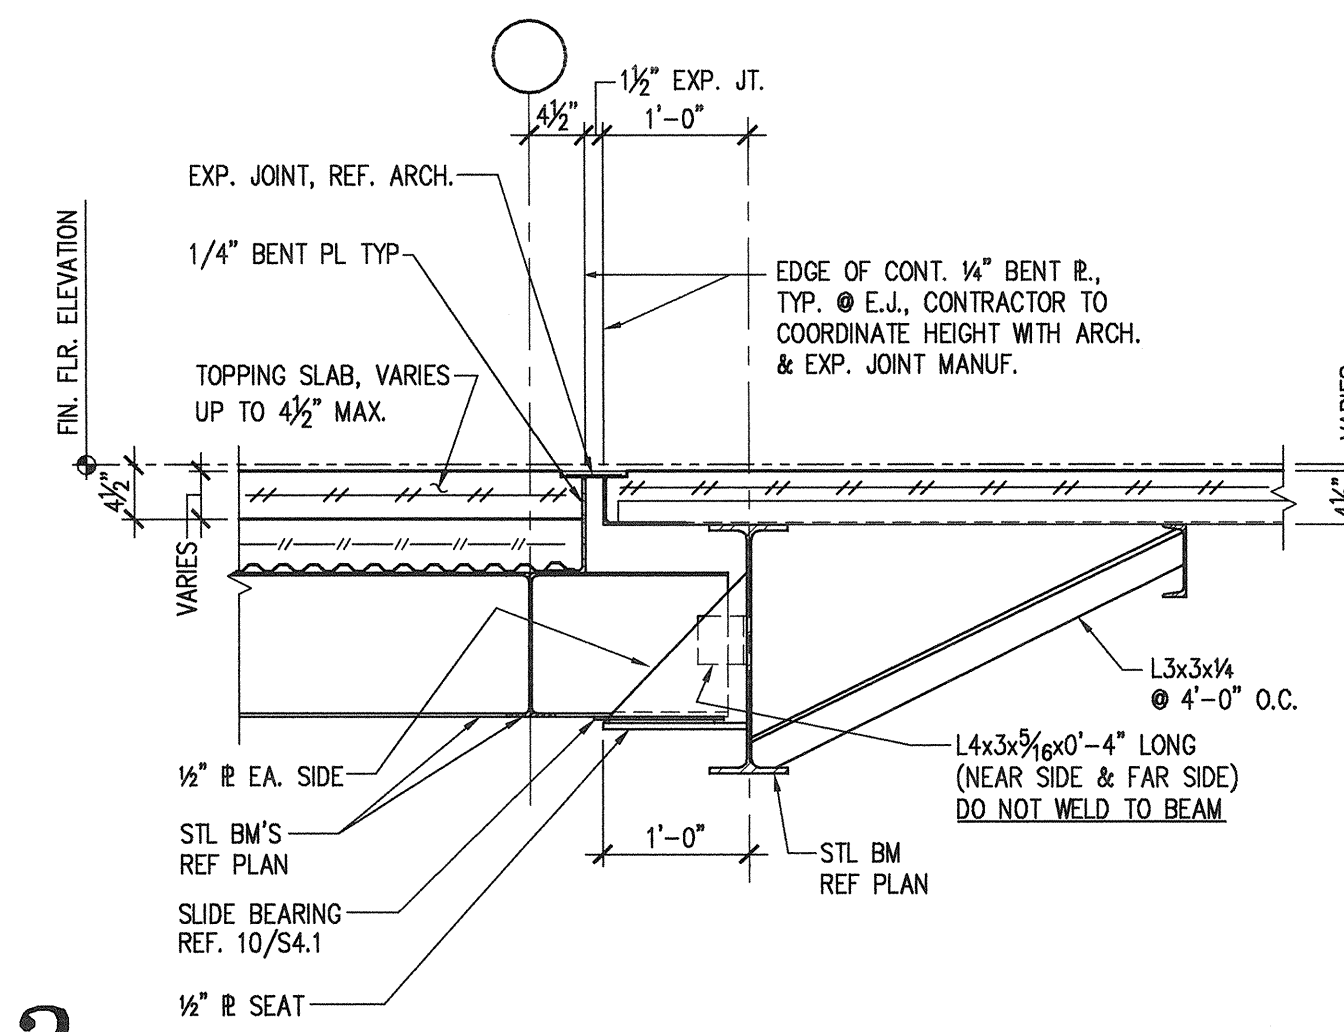


3

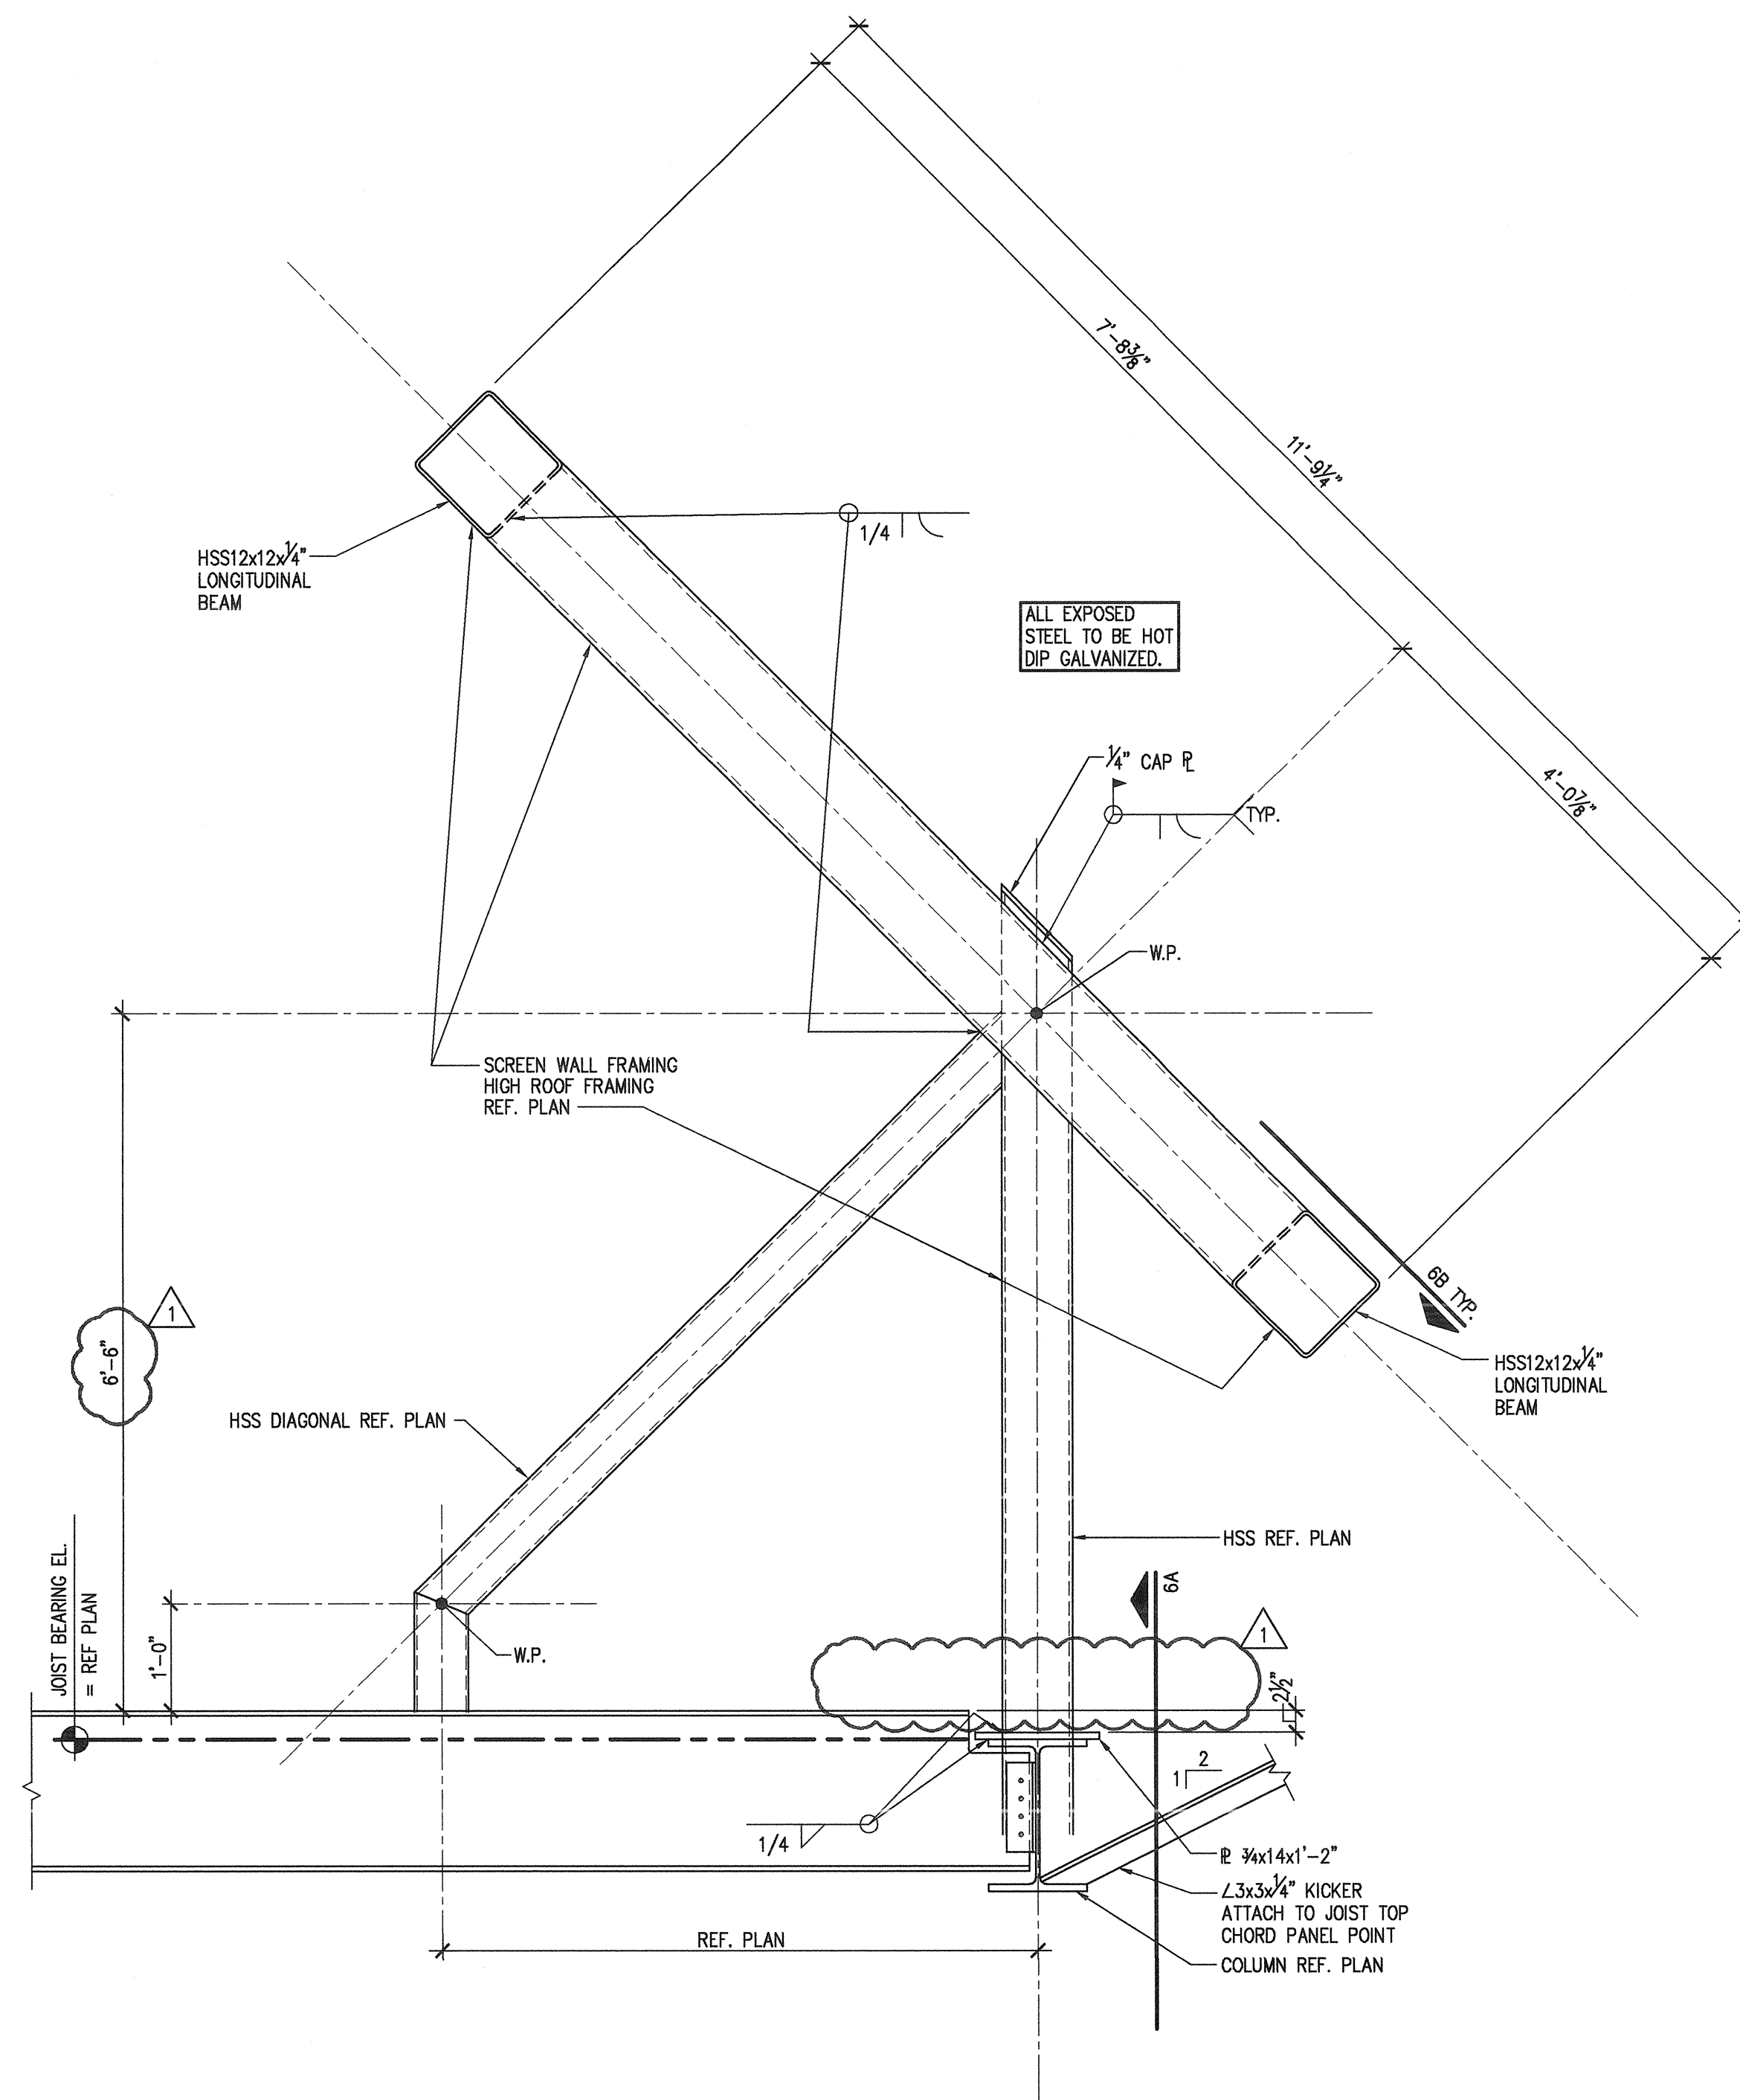


4

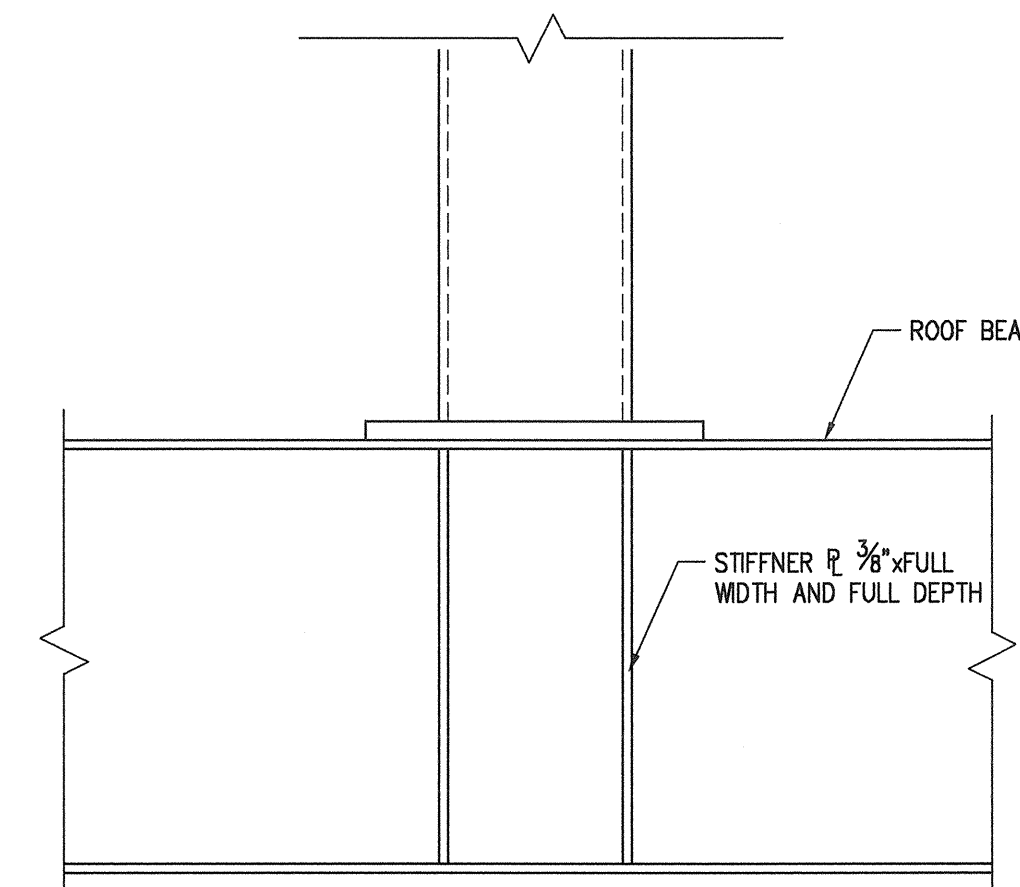


4A

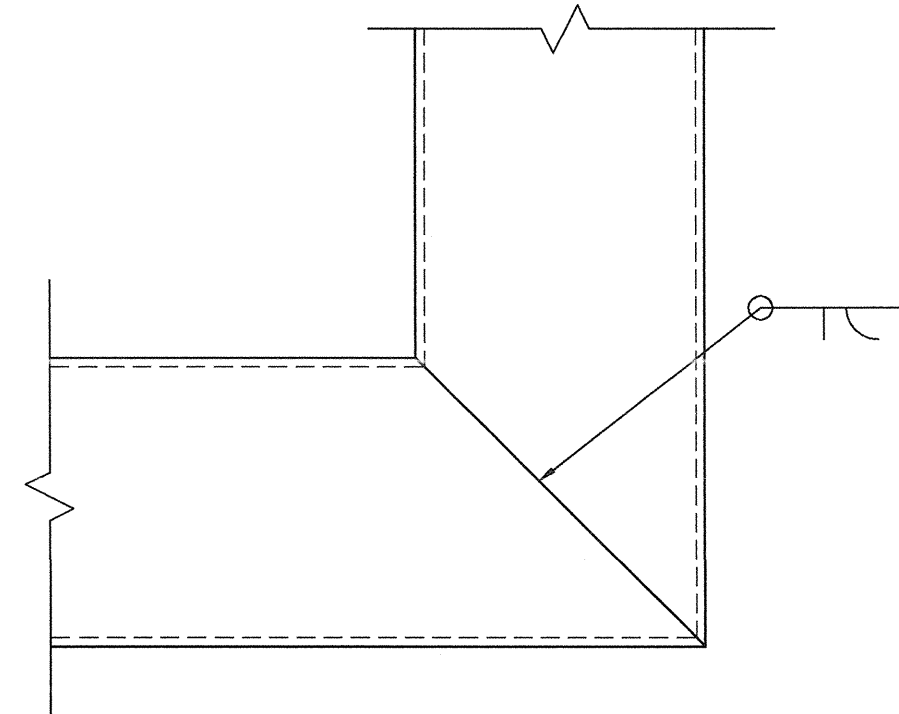

4B

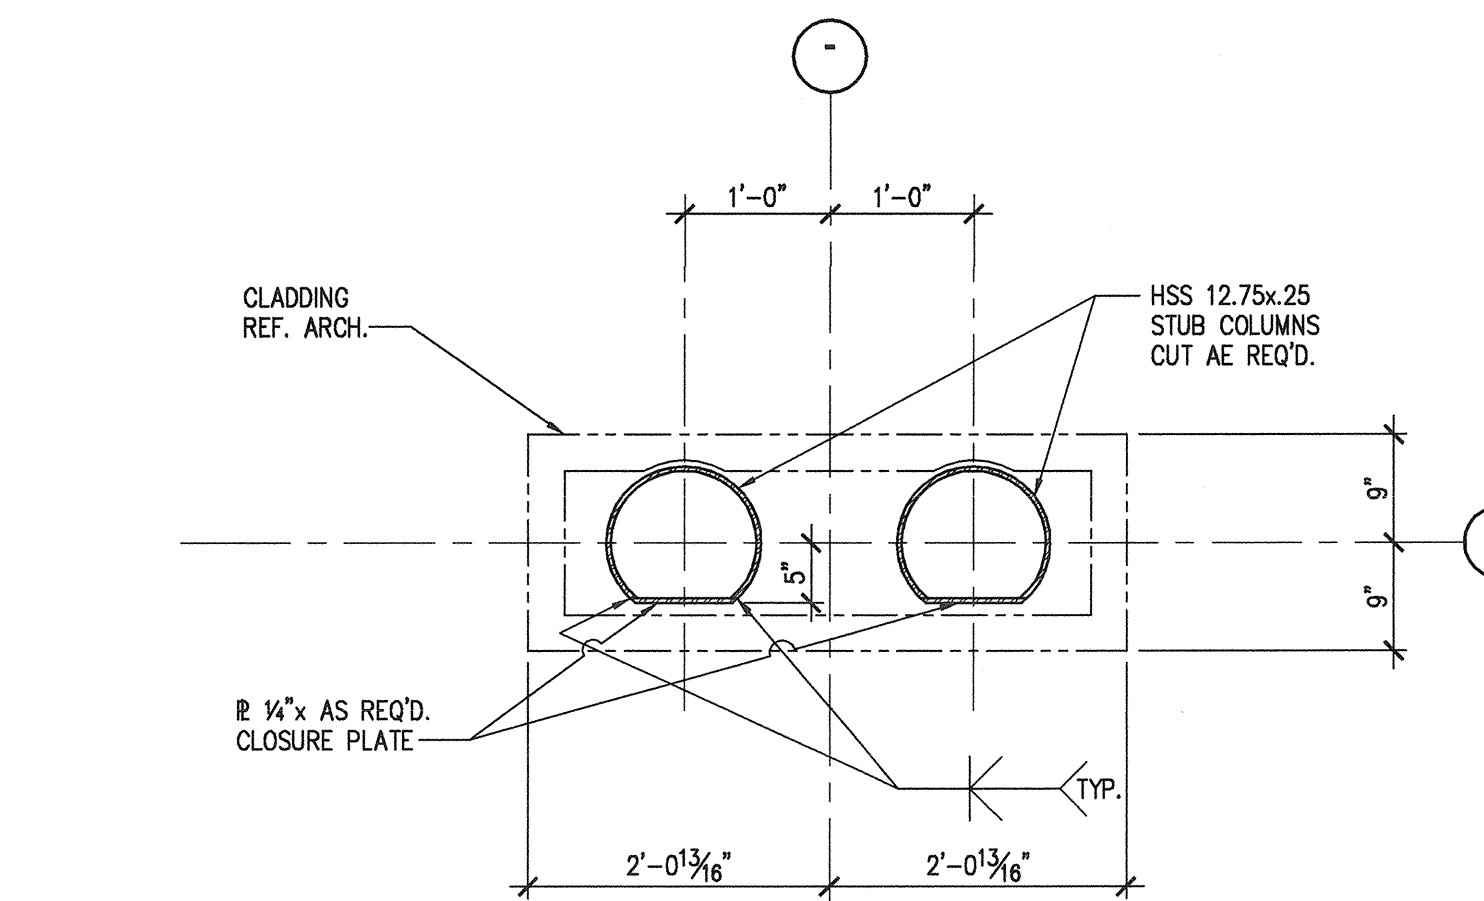

5
SCALE: 3/4\"/>

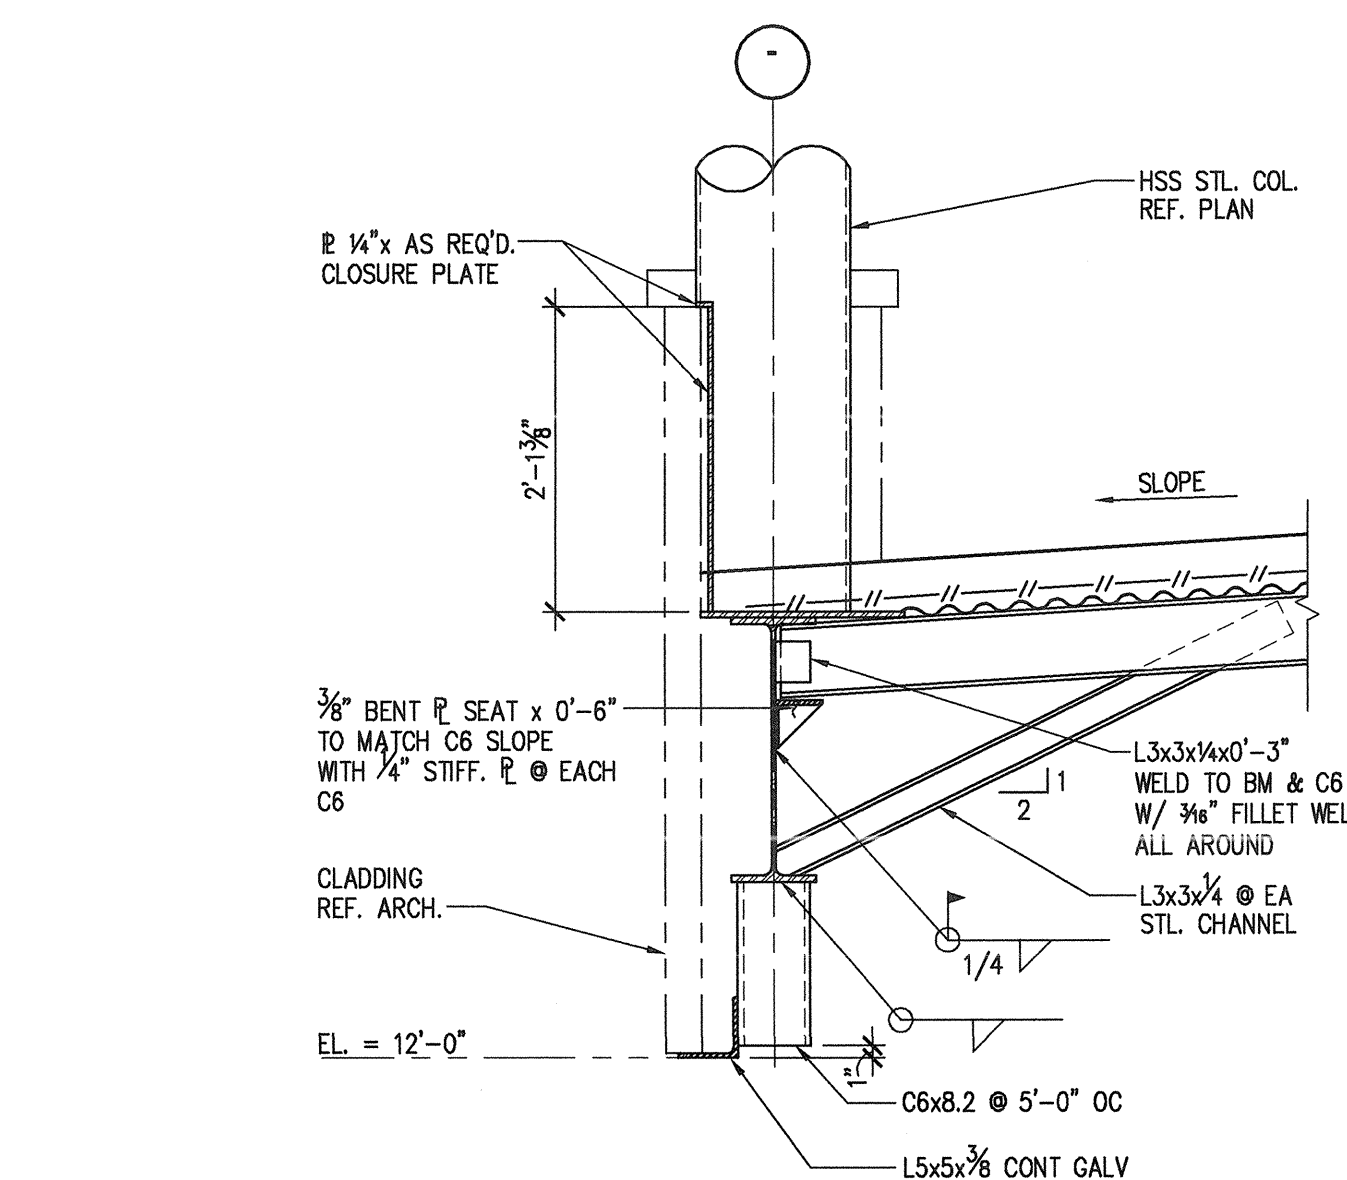

6
SCALE: 3/4\"/>



LADERA BEND

PACKAGE B
RETAIL BUILDING

Project 16-5236-00
Drawn CJR
Quality Control
Project Director

Issues
CONSTRUCTION 02-07-07
P.R. #1 04-23-07