

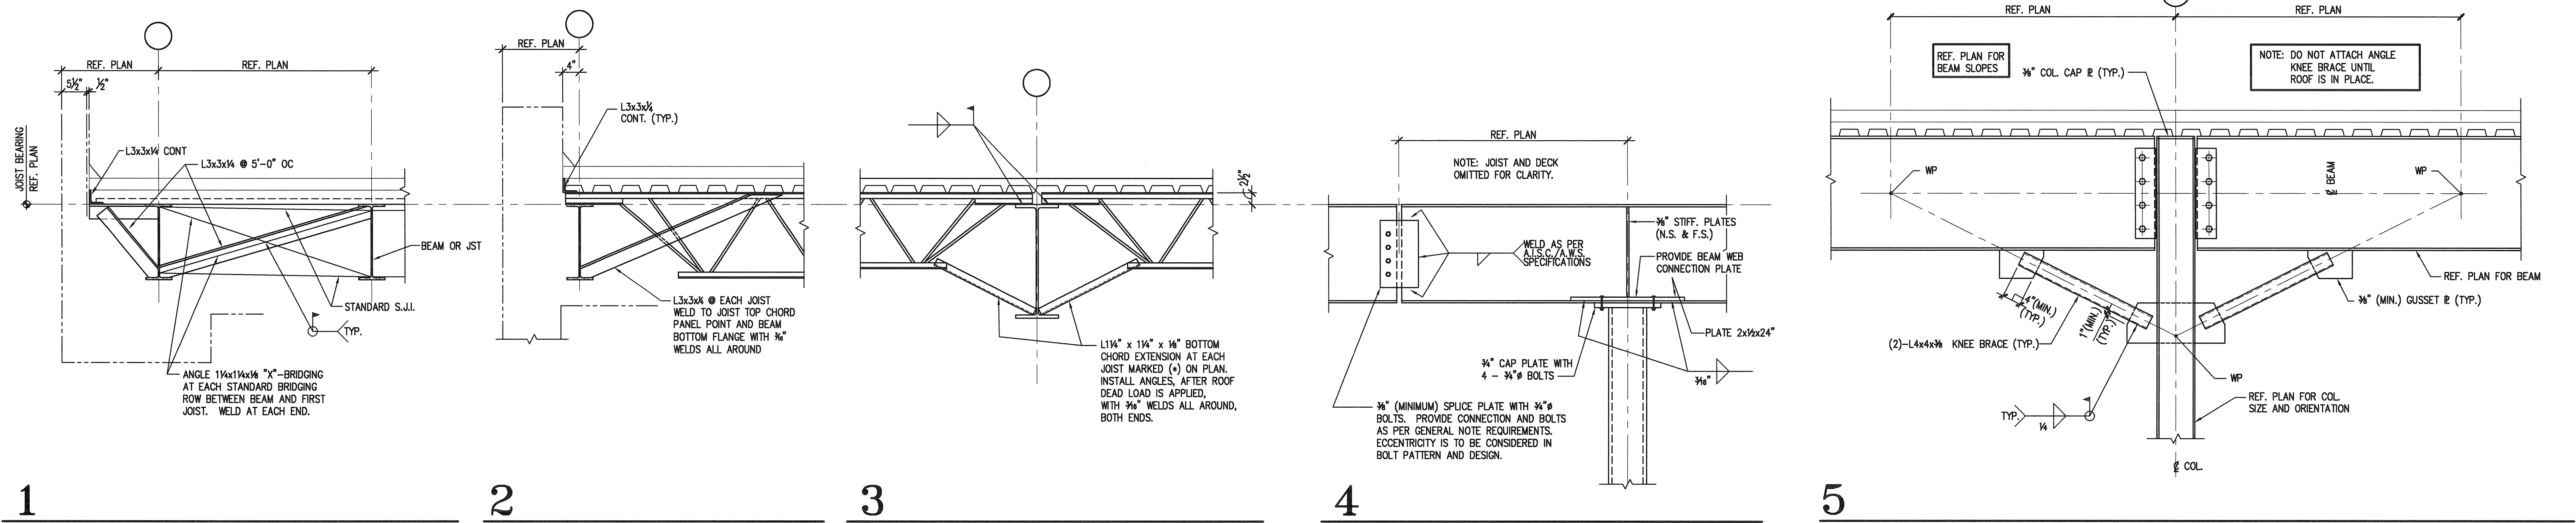
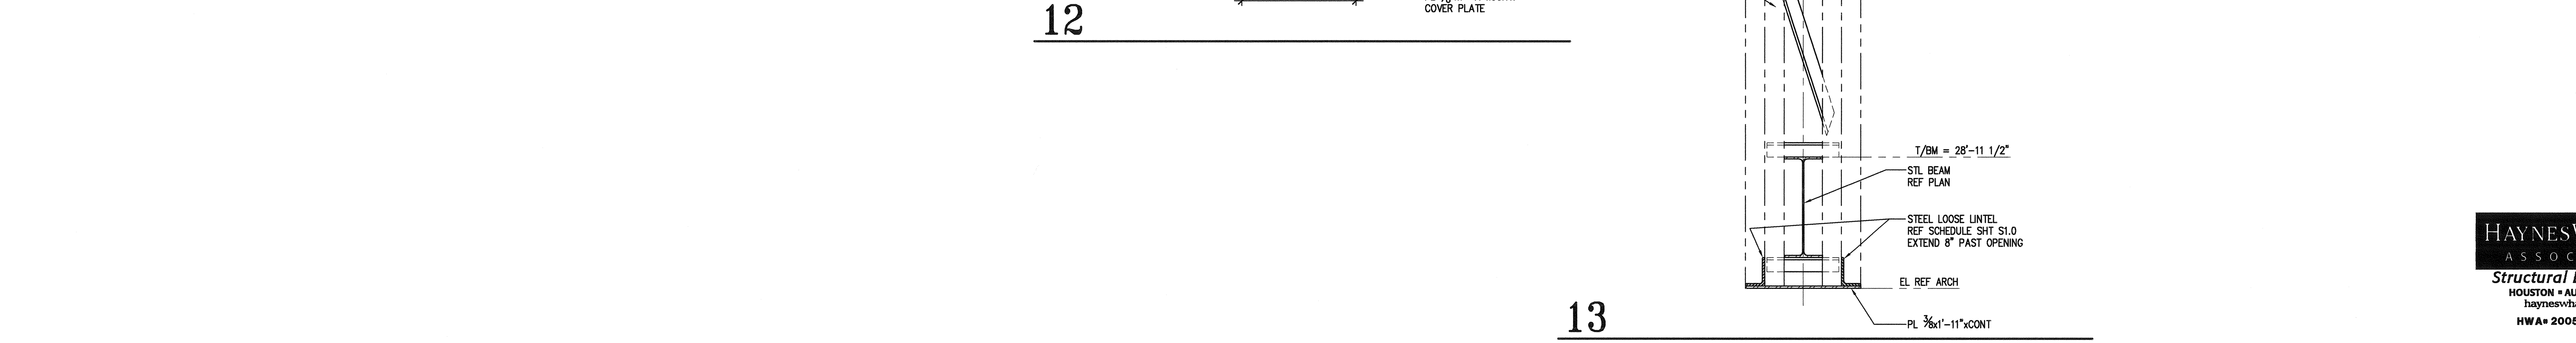


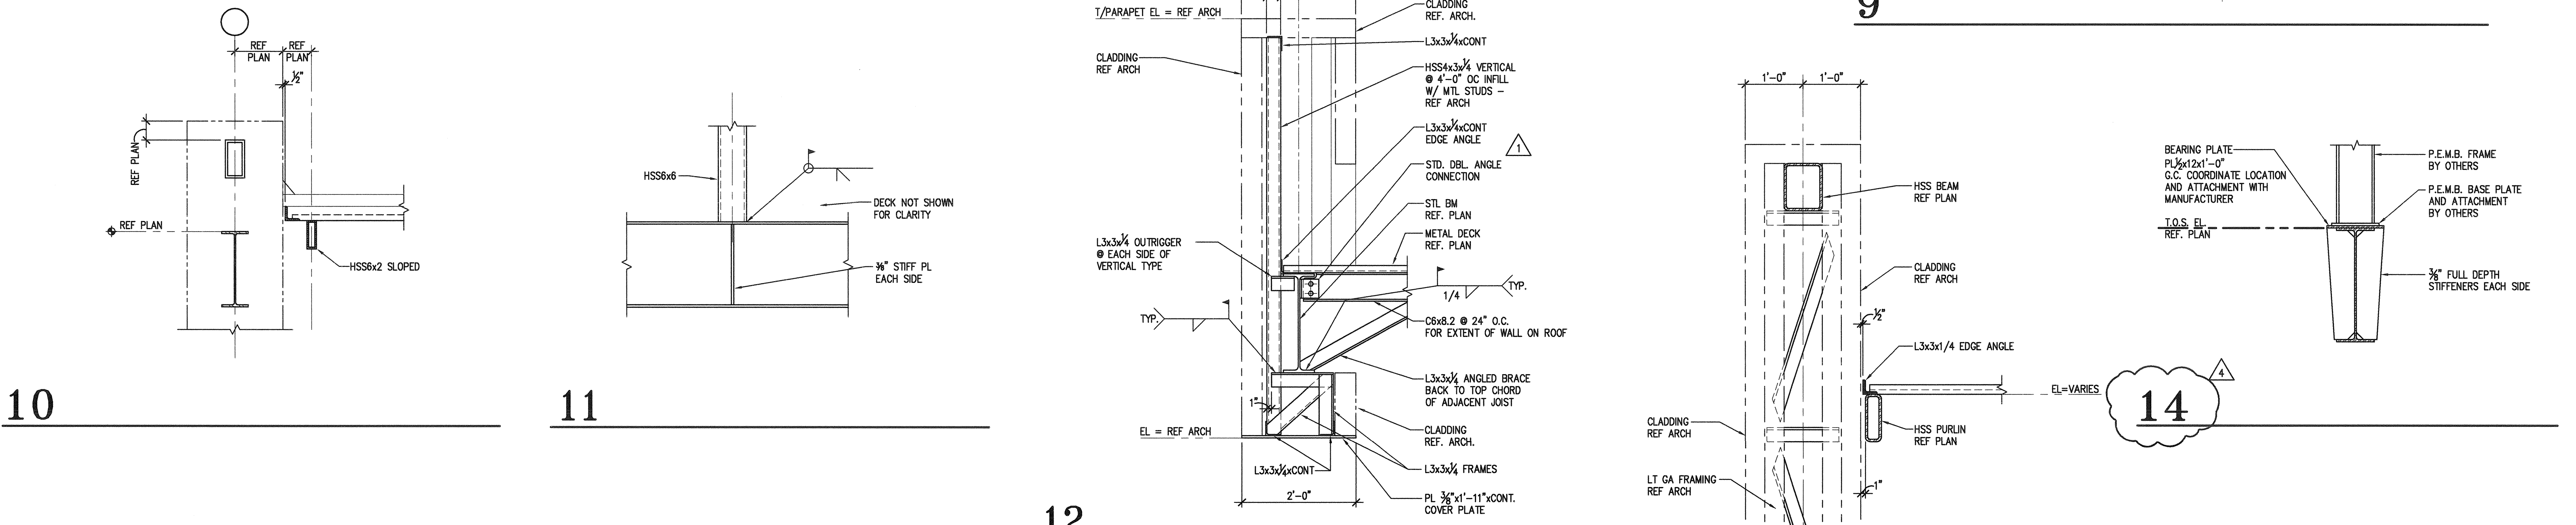


SCALE: 3/4\"=1'-0\" U.N.O.

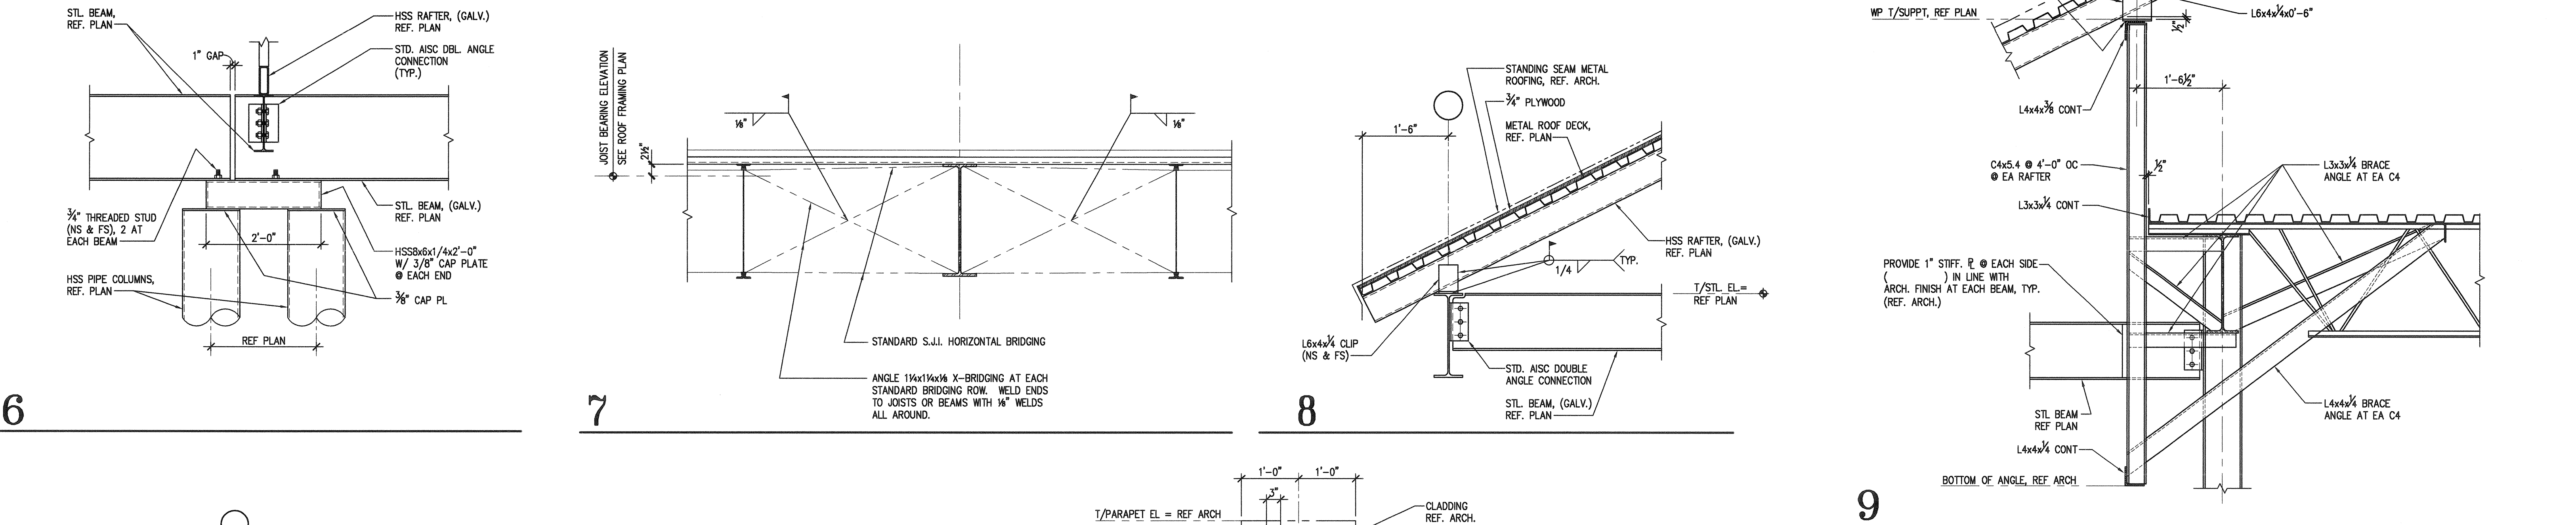

TEL 512.899.3500
FAX 512.899.3501

4330 S. MOPAC EXPWY
SUITE ONE HUNDRED
AUSTIN TEXAS 78735
www.stgarch.com

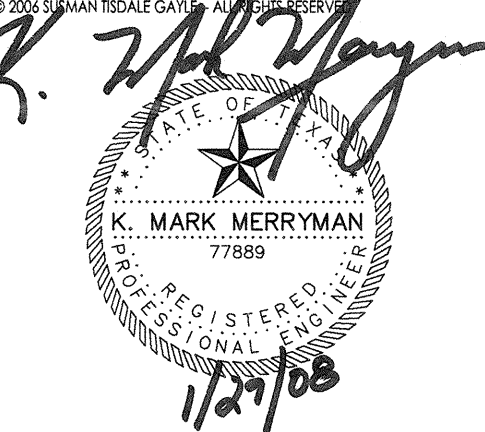

LADERA BEND

PACKAGE B
RETAIL BUILDING

Project 16-5236-00
Drawn CJR
Quality Control
Project Director

Issues
CONSTRUCTION 02-07-07
P.R. #1 04-23-07
P.R. #7 01-29-08

ROOF
FRAMING
DETAILS

HAYNESWHALEY
ASSOCIATES
Structural Engineering
HOUSTON • AUSTIN • WESTON
hayneswhaley.com
HWA# 2005-2106-03

S5.0